



HANSON PROFESSIONAL SERVICES INC.

815 Commerce Drive, Suite 200
Oak Brook, Illinois 60523
Telephone: 630.990.3800
Fax: 630.990.3801

Illinois Professional Design Firm
Registration No. 184-001084

© Copyright Hanson Professional Service Inc. 2007



WAUKEGAN REGIONAL AIRPORT
WAUKEGAN PORT DISTRICT


3580 North McAree Road
Waukegan, Illinois 60087
Telephone: 847.244.0066
Fax: 847.244.3813

WAUKEGAN REGIONAL AIRPORT


REPAIR AND OVERLAY EAST
PORTION OF TAXIWAY A

WAUKEGAN, ILLINOIS

- LEGEND**
- PROPOSED P.C.C. PAVEMENT SAWING
 - REMOVE AND REPLACE P.C.C. PAVEMENT
 - EXISTING P.C.C. JOINTING

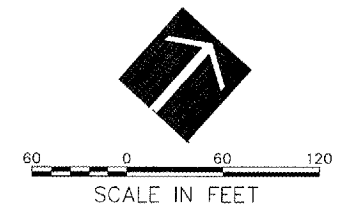

PATCHING AND SEALING QUANTITIES	
CLEAN AND SEAL JOINTS	13,215 L.F.
CLEAN AND SEAL CRACKS	355 L.F.
P.C.C. PAVEMENT SAWING	690 L.F.
REMOVE AND REPLACE P.C.C. PAVEMENT	835 S.Y.

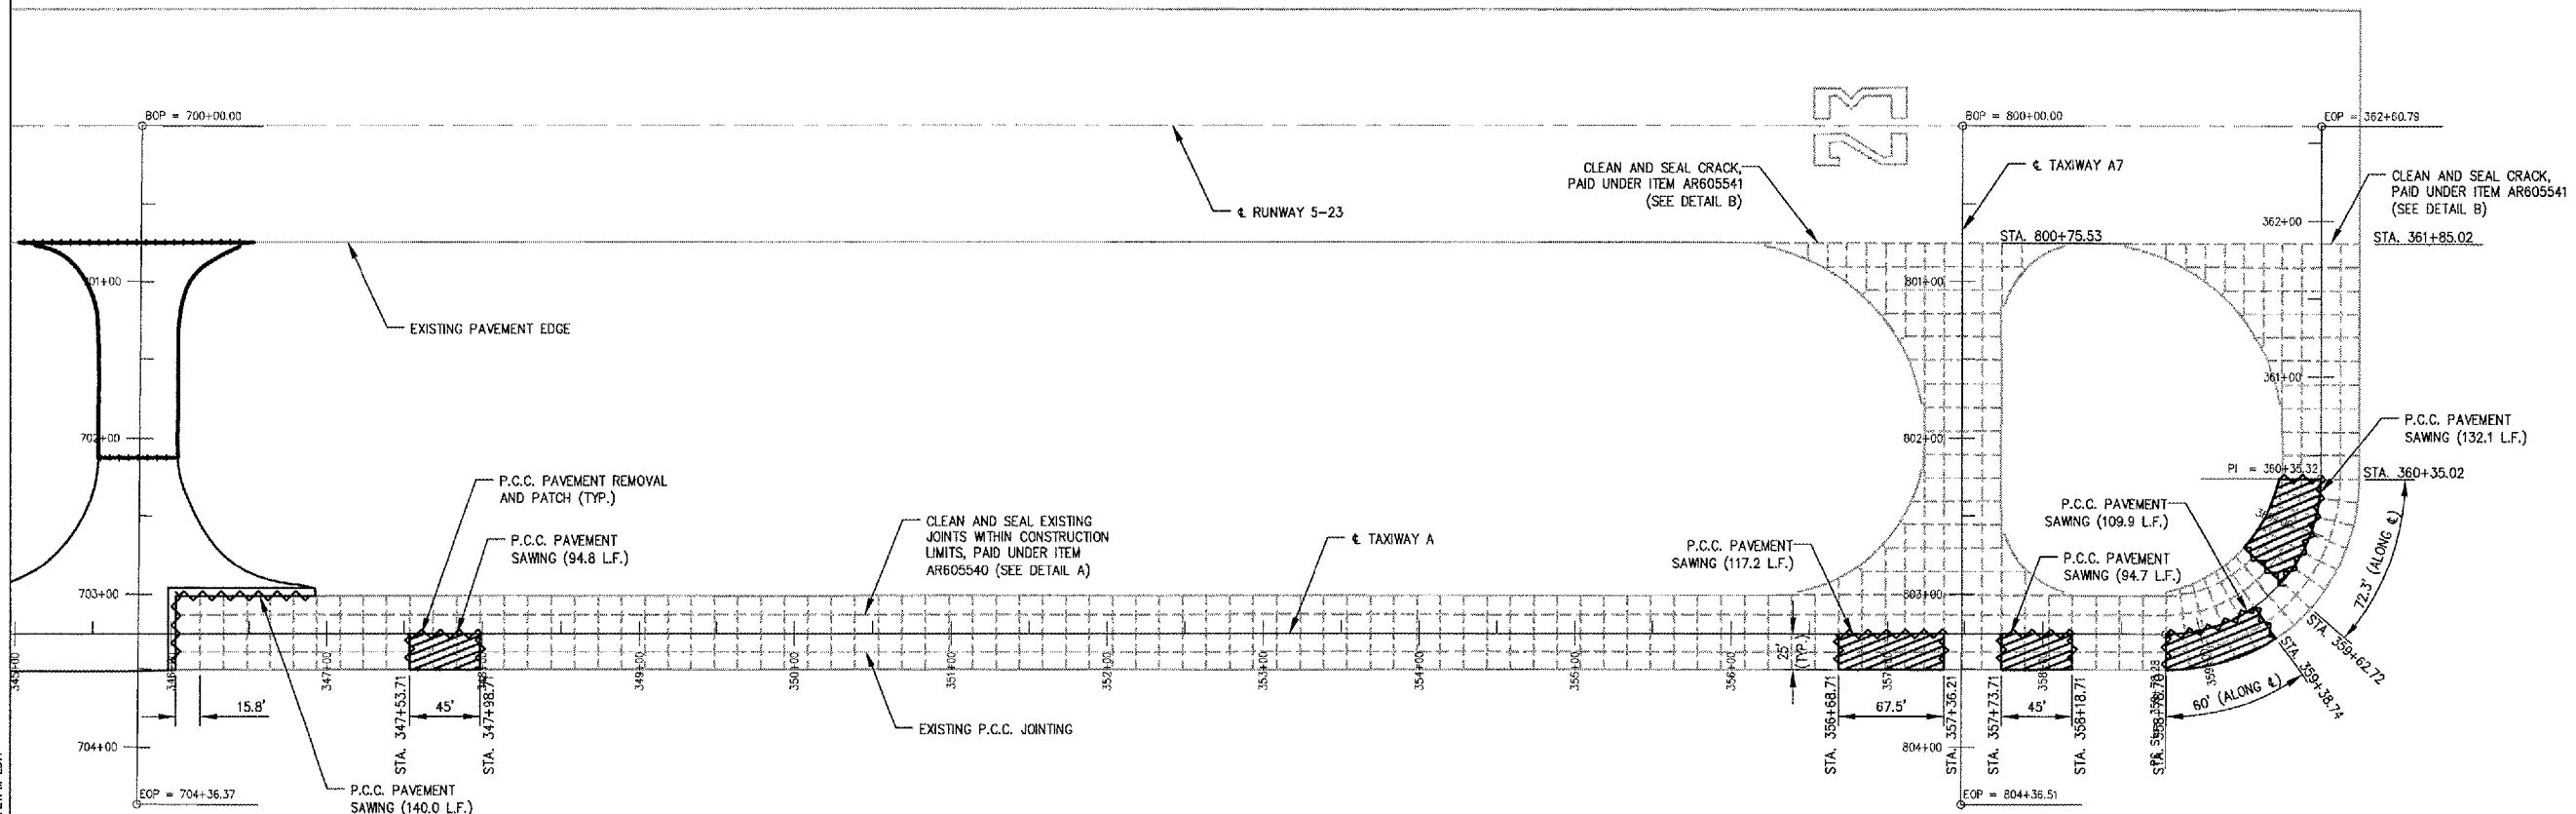

- PATCHING NOTES:**
- FIELD VERIFY PATCH LOCATIONS WITH RESIDENT ENGINEER PRIOR TO PAVEMENT REMOVAL.
 - REINFORCEMENT, EXPANSION MATERIAL, SAW CUTTING AND SEALING OF JOINTS IS INCIDENTAL TO P.C.C. PAVEMENT.
 - PAVEMENT THICKNESS "T" TO BE 8", EXCEPT WHERE NOTED OTHERWISE.
 - CURING AND FINAL FINISH SHALL BE COMPLETED IN ACCORDANCE WITH THE SPECIFICATIONS.
 - ALL DOWEL BARS TO HAVE ONE END OILED PRIOR TO CONCRETE PLACEMENT.
- SEALING NOTES:**
- SEE SPECIAL PROVISIONS FOR JOINT SEALANT INFORMATON.
 - EXISTING CRACKS TO BE CLEANED AND SEALED (ITEM AR605541) ARE TO BE LOACTED BY THE CONTRACTOR AND VERIFIED BY THE RESIDENT ENGINEER.

No.	Drawing Issue	Description	Date	By

Date
JUNE 8, 2007

Sheet Title
JOINT SEALING AND P.C.C. PAVEMENT PATCHING PLAN

8310618012
Project Number
LDH 03/01/07
LDH 03/01/07
RMH 06/08/07

I:\06-085\0083\0618012\DRAWINGS\SHEETS\12-PCC PAVEMENT PATCHING.DWG - JUN 08, 2007 12:21PM LDH