


PLAN	SURVEYED	DATE
	ALIGNED	
	RT. OF WAY CHECKED	
	NO. _____	
	DATE _____	

PROFILE	SURVEYED	DATE
	CLOSED	
	B.M. NOTED	
	STRUCTURE NOTATIONS CRD	
	NO. _____	
	DATE _____	

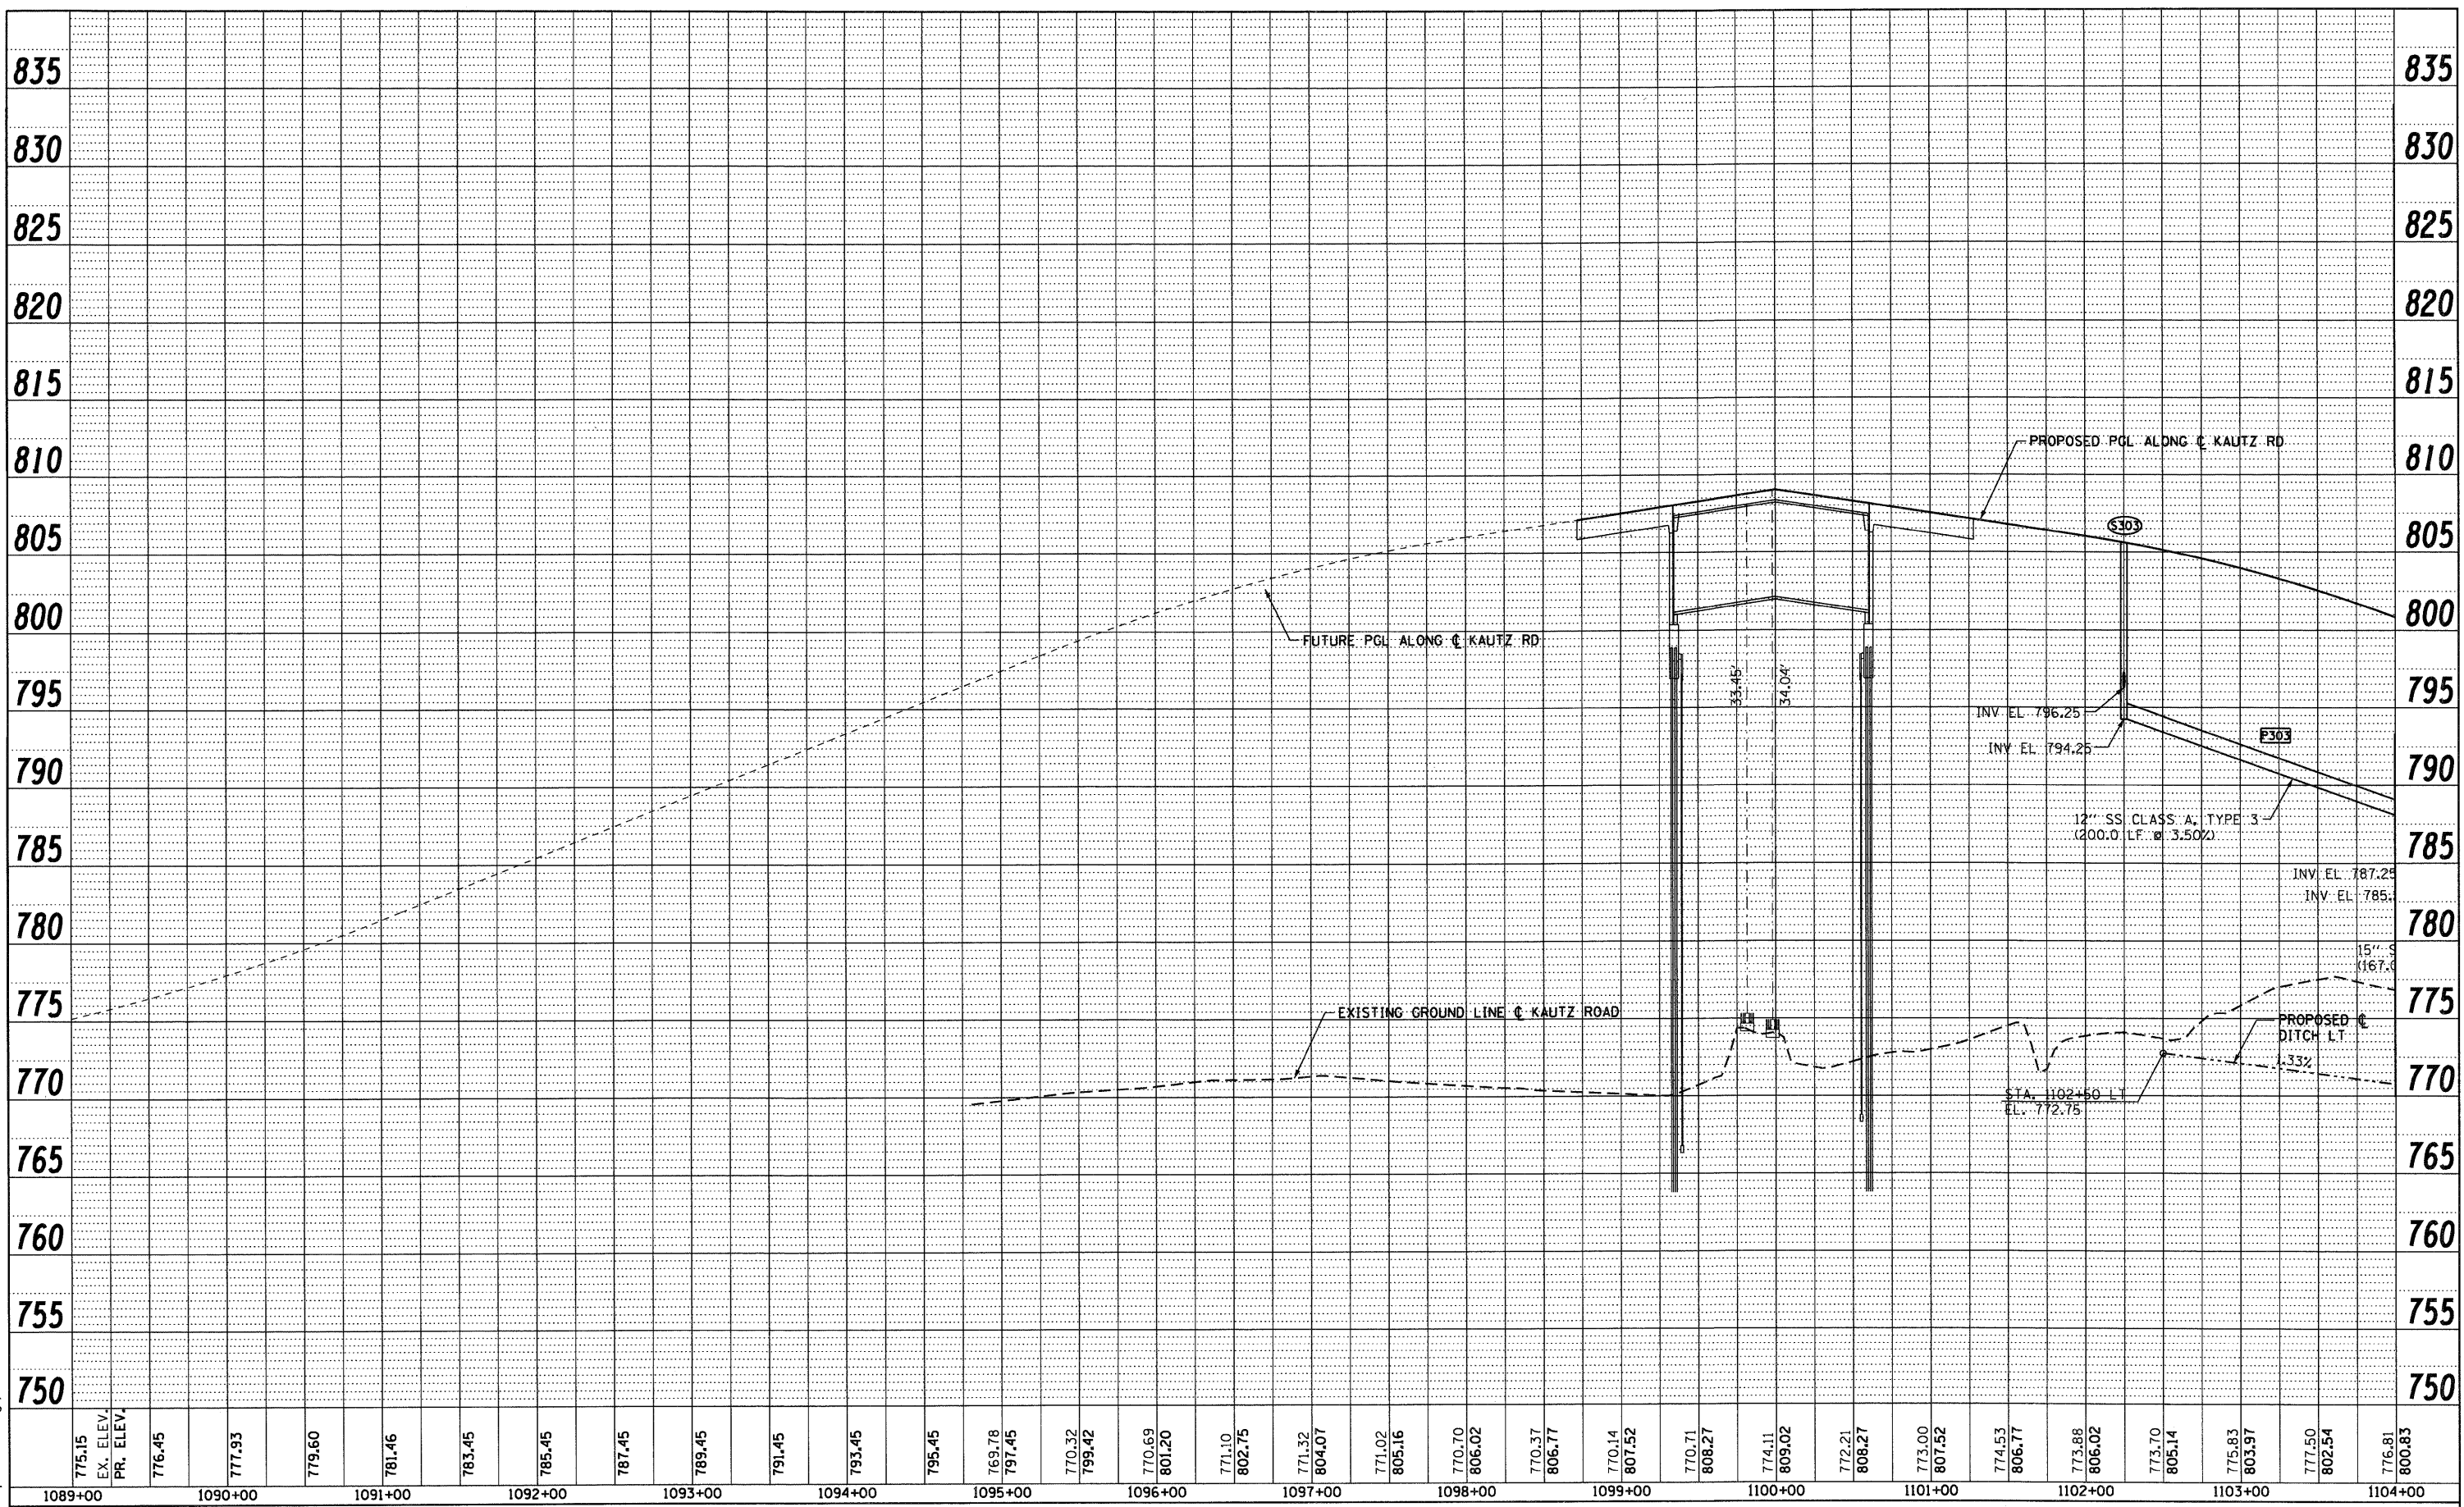

McDonough Associates Inc.  
 Engineers / Architects  
 130 East Randolph Street Chicago, Illinois 60601

FILE NAME = 0160122-SHT-DRAINPROFILE05.dgn  
 USER NAME = YKim  
 PLOT SCALE = 1:50  
 PLOT DATE = 10/14/2011

DESIGNED - YSK	REVISED -
DRAWN - YSK	REVISED -
CHECKED - EJC	REVISED -
DATE - 10/14/11	REVISED -

STATE OF ILLINOIS  
 DEPARTMENT OF TRANSPORTATION

KAUTZ ROAD DRAINAGE PROFILE  
 SCALED 1"=50'H; 1"=5'V SHEET NO. 5 OF 7 SHEETS STA. BEGIN TO STA. 1104+00

F.A.P. RTE. 347	SECTION LY (HB & VB)	COUNTY DUPAGE/KANE	TOTAL SHEETS 421	SHEET NO. 86
DP-5		CONTRACT NO. 60122		
FED. ROAD DIST. NO. 1 ILLINOIS FED. AID PROJECT				