

STATE OF ILLINOIS )  
 COUNTY OF COOK ) S.S.

UTILITY(IES) SHOWN HEREON HAVE BEEN INVESTIGATED BY ASE IN ACCORDANCE WITH SUE INDUSTRY STANDARDS QUALITY LEVEL B (QLB). ALL OTHER INFORMATION SHOWN HAS BEEN PROVIDED BY OTHERS.

FIELD WORK WAS PERFORMED BETWEEN THE 28TH OF APRIL AND 27TH DAY OF MAY, A.D., 2010.

IN WITNESS WHEREOF, I HAVE HEREUNTO SET MY HAND AND SEAL THIS 1ST DAY OF JUNE A.D., 2010. CHICAGO, IL.





*Steven M. Riens*  
 STEVEN M. RIENS - ILLINOIS PROFESSIONAL ENGINEER NUMBER 62-044619  
 MY LICENSE EXPIRES 11/30/2011

**LEGEND**

- T — EXISTING UNDERGROUND TELEPHONE
- W — EXISTING UNDERGROUND WATER
- E — EXISTING UNDERGROUND ELECTRIC
- G — EXISTING UNDERGROUND GAS
- CTV — EXISTING UNDERGROUND CABLE TV

**NOTES:**

1. HORIZONTAL CONTROL, VERTICAL CONTROL, CENTERLINE ALIGNMENT, TOPOGRAPHIC FEATURES, AND ALL UTILITY LINE WORK (EXCEPTING SUE QUALITY LEVEL A LOCATIONS) WERE SUPPLIED BY ILLINOIS DEPARTMENT OF TRANSPORTATION, CONTRACT NUMBER 60D12, DATED DECEMBER 19, 2008.
2. PREVIOUS QLA AND QLB DESIGNATION PERFORMED FOR WORK ORDERS 338 AND 345 ARE SHOWN HEREON.

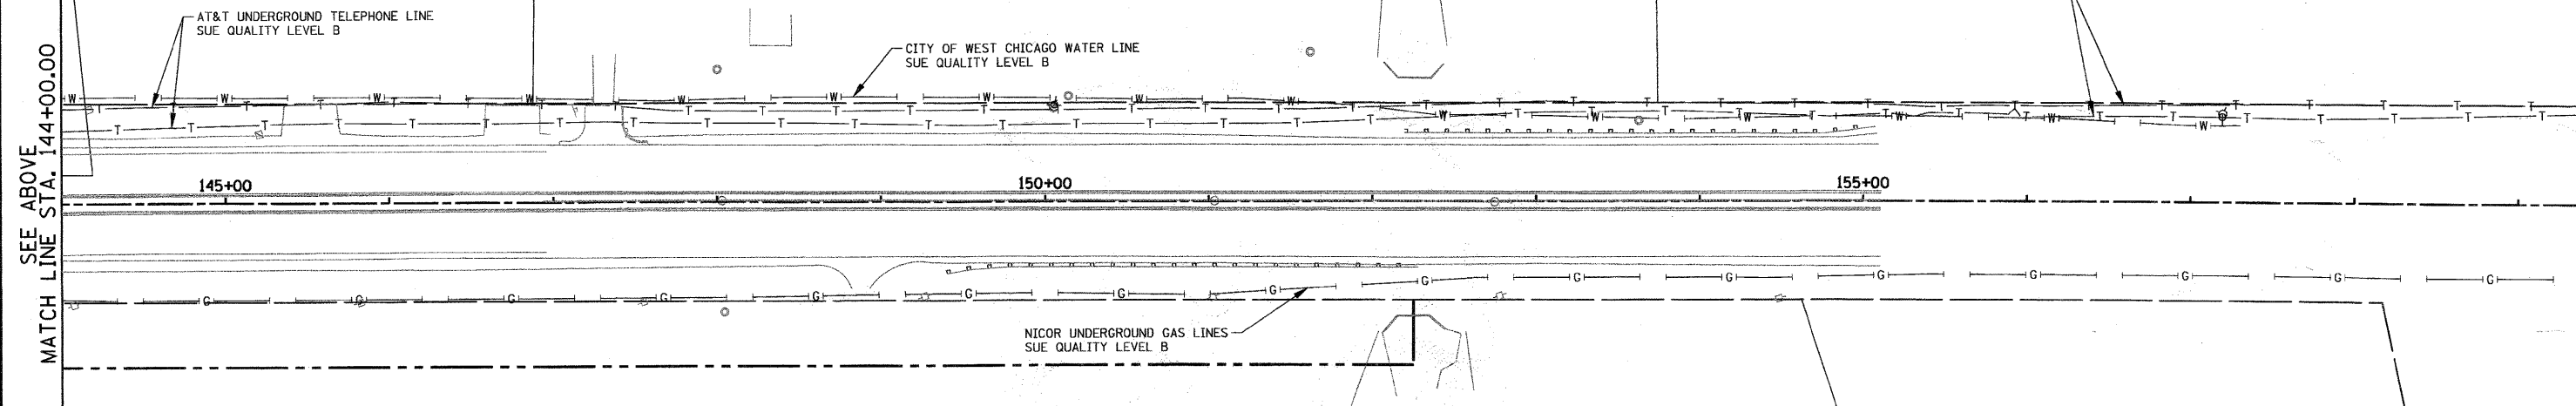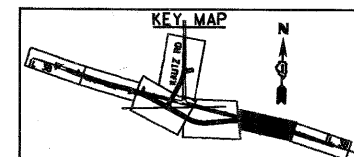

**AMERICAN**  
 SURVEYING & ENGINEERING, P.C.  
 SURVEYORS - ENGINEERS  
 GEODESISTS - MAPPING SCIENTISTS  
 Chicago 312-277-2000 / Fax 312-277-2002  
 O'Fallon 618-288-6231 / Fax 618-288-6277  
 Aurora 603-897-4105 / Fax 630-897-4121  
 Illinois Professional Design Firm No. 184-003192

FILE NAME =	USER NAME = #USER#
D168122-SHT-SUE04.dgn	

DESIGNED - ---	REVISOR - ---
DRAWN - ---	REVISION - ---
CHECKED - ---	REVISION - ---
DATE - 6/1/2010	REVISION - ---

DESIGNED - ---	REVISOR - ---
DRAWN - ---	REVISION - ---
CHECKED - ---	REVISION - ---
DATE - 6/1/2010	REVISION - ---

**STATE OF ILLINOIS  
 DEPARTMENT OF TRANSPORTATION**

**SUE INVESTIGATION OF  
 UNDERGROUND UTILITIES**

SCALE: 1"=50' SHEET NO. 4 OF 5 SHEETS STA. 129+00 TO STA. END

F.A. RTE.	SECTION	COUNTY	TOTAL SHEETS	SHEET NO.
			421	93
CONTRACT NO.				
ILLINOIS FED. AID PROJECT				

