


DATE	
BY	
FINAL SURVEY	
PLOTTED	
NOTE BOOK	
AREAS CHECKED	
NO.	

DATE	
BY	
ORIGINAL SURVEY	
PLOTTED	
NOTE BOOK	
AREAS CHECKED	
NO.	

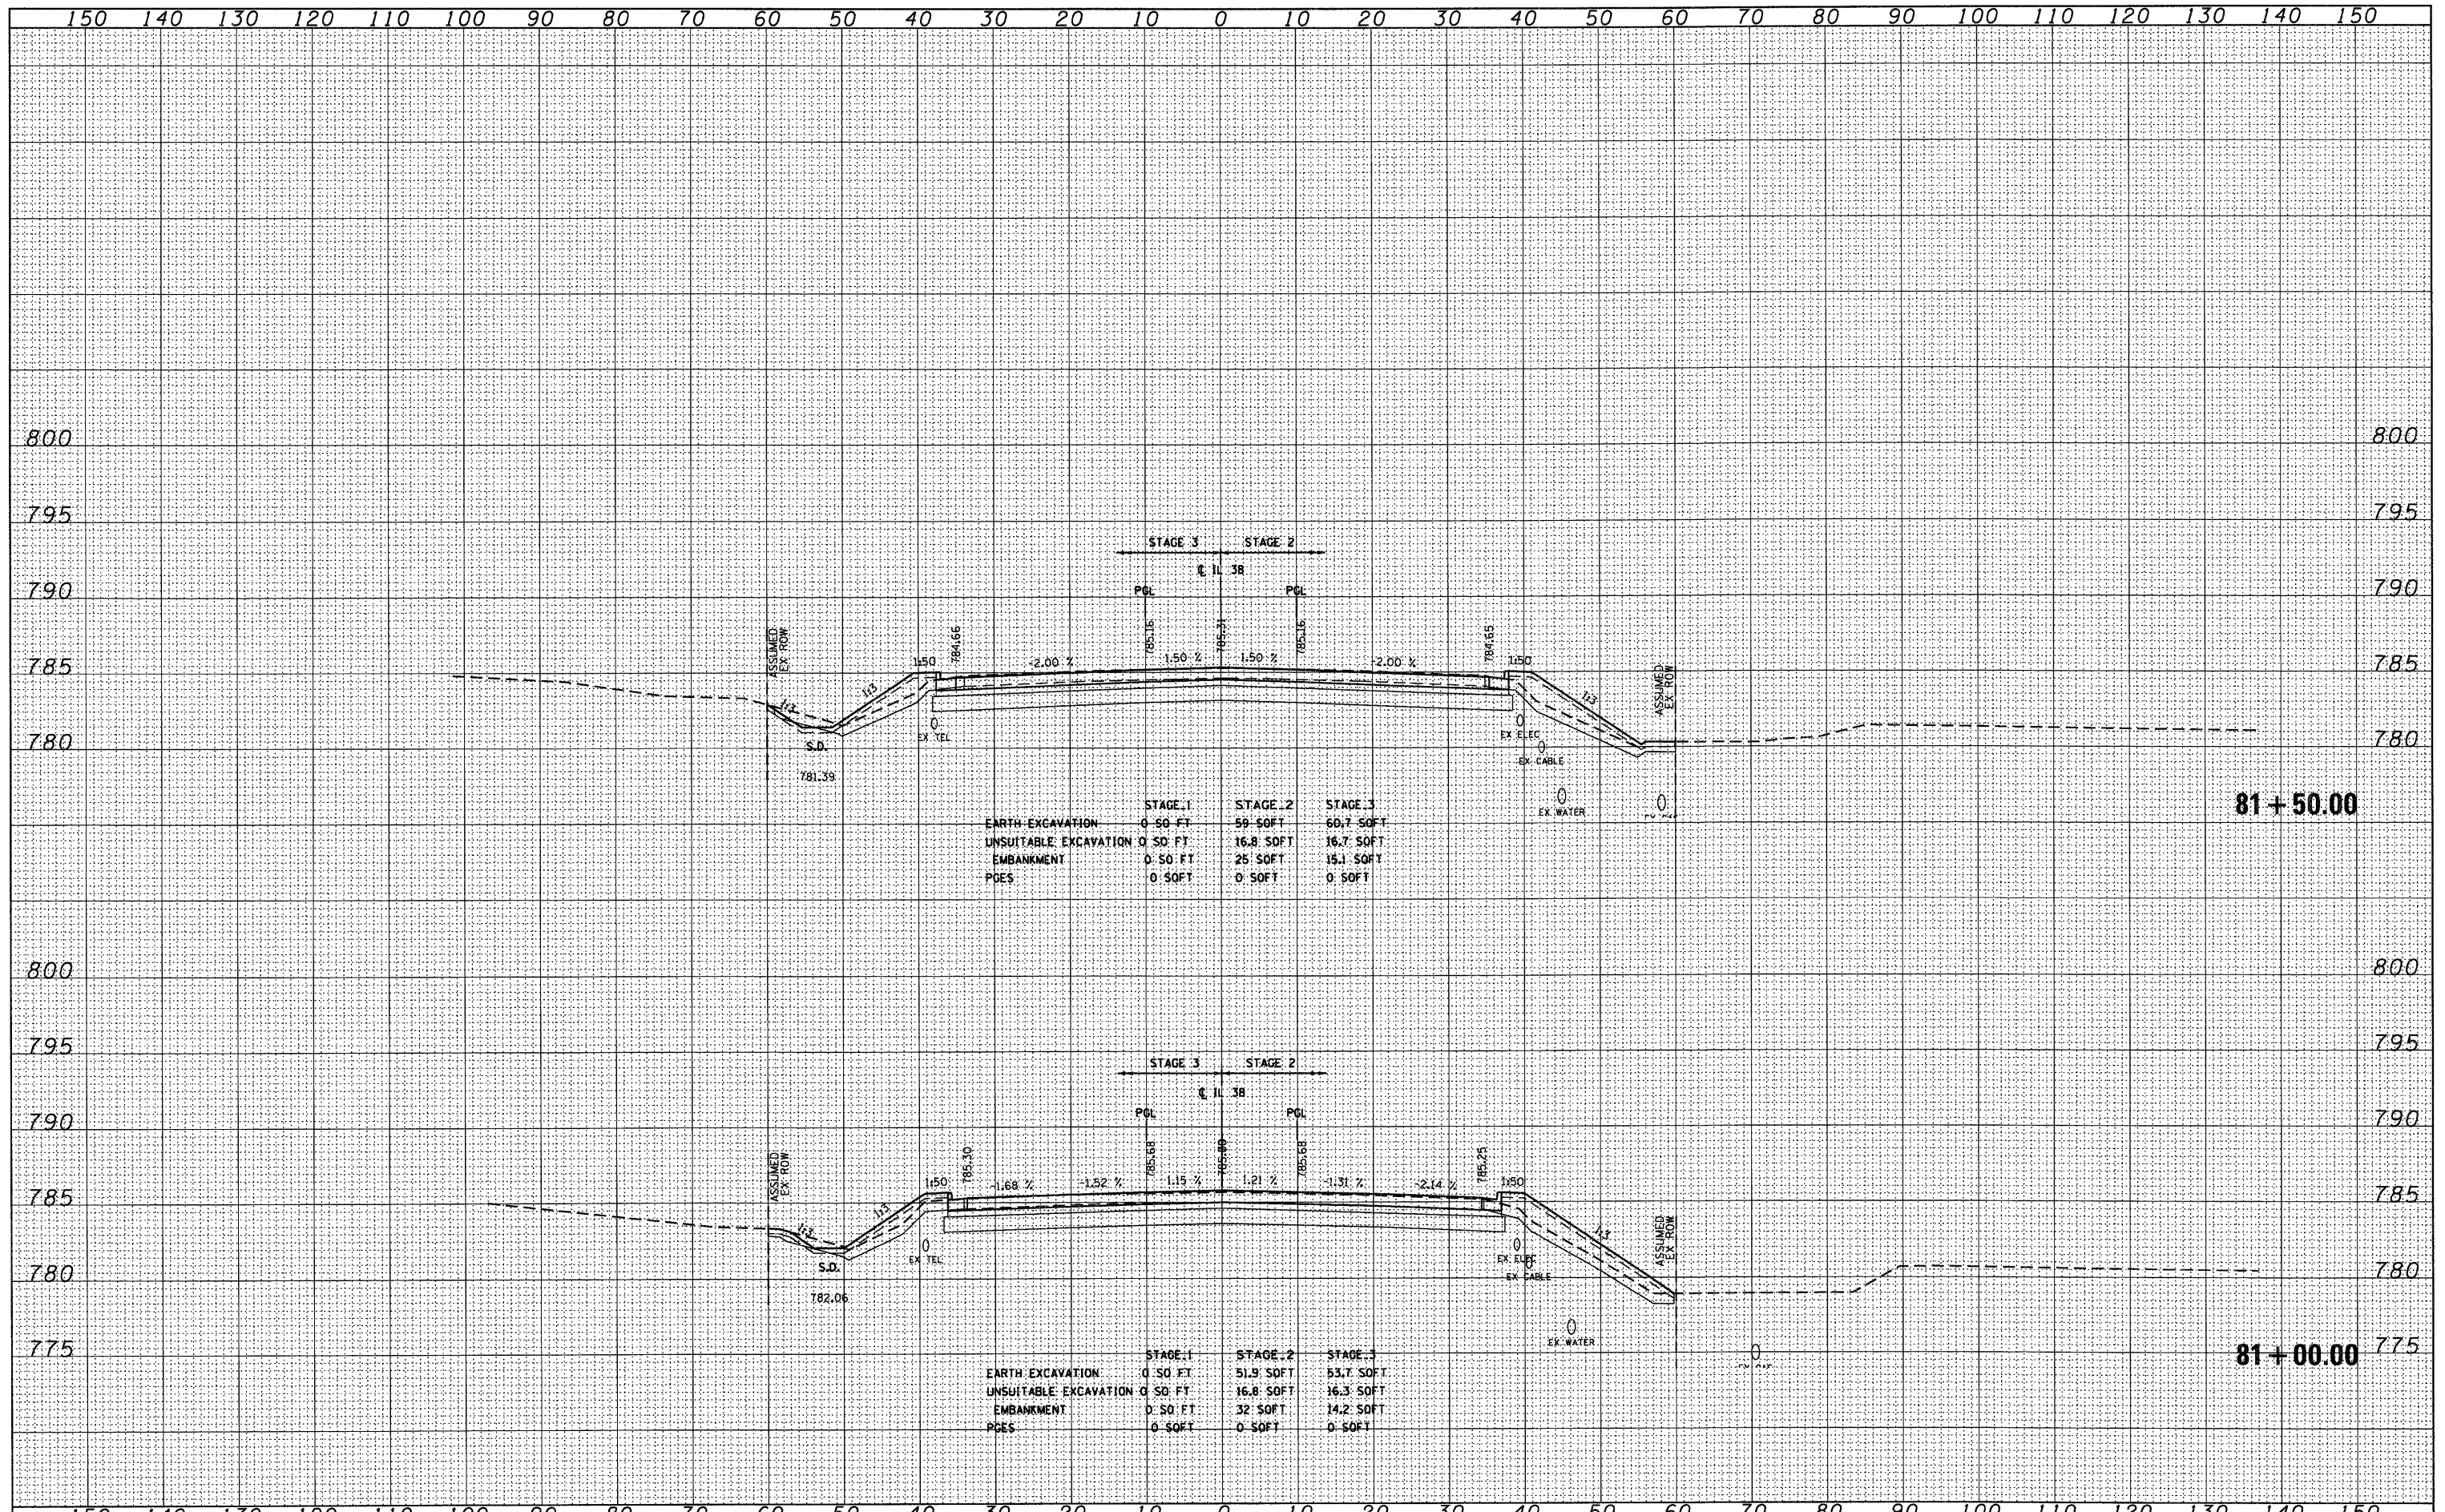

	STAGE 1	STAGE 2	STAGE 3
EARTH EXCAVATION	0.60 FT	59.50 FT	60.7 SOFT
UNSUITABLE EXCAVATION	0.50 FT	16.8 SOFT	16.7 SOFT
EMBANKMENT	0.50 FT	25 SOFT	15.1 SOFT
PCES	0.50 FT	0.50 FT	0.50 FT

	STAGE 1	STAGE 2	STAGE 3
EARTH EXCAVATION	0.50 FT	51.9 SOFT	53.7 SOFT
UNSUITABLE EXCAVATION	0.50 FT	16.8 SOFT	16.3 SOFT
EMBANKMENT	0.50 FT	32 SOFT	14.2 SOFT
PCES	0.50 FT	0.50 FT	0.50 FT