


DATE	
BY	
FINAL SURVEY	
PLOTTED	
NOTE BOOK	
AREAS CHECKED	
NO.	

DATE	
BY	
ORIGINAL SURVEY	
PLOTTED	
NOTE BOOK	
AREAS CHECKED	
NO.	

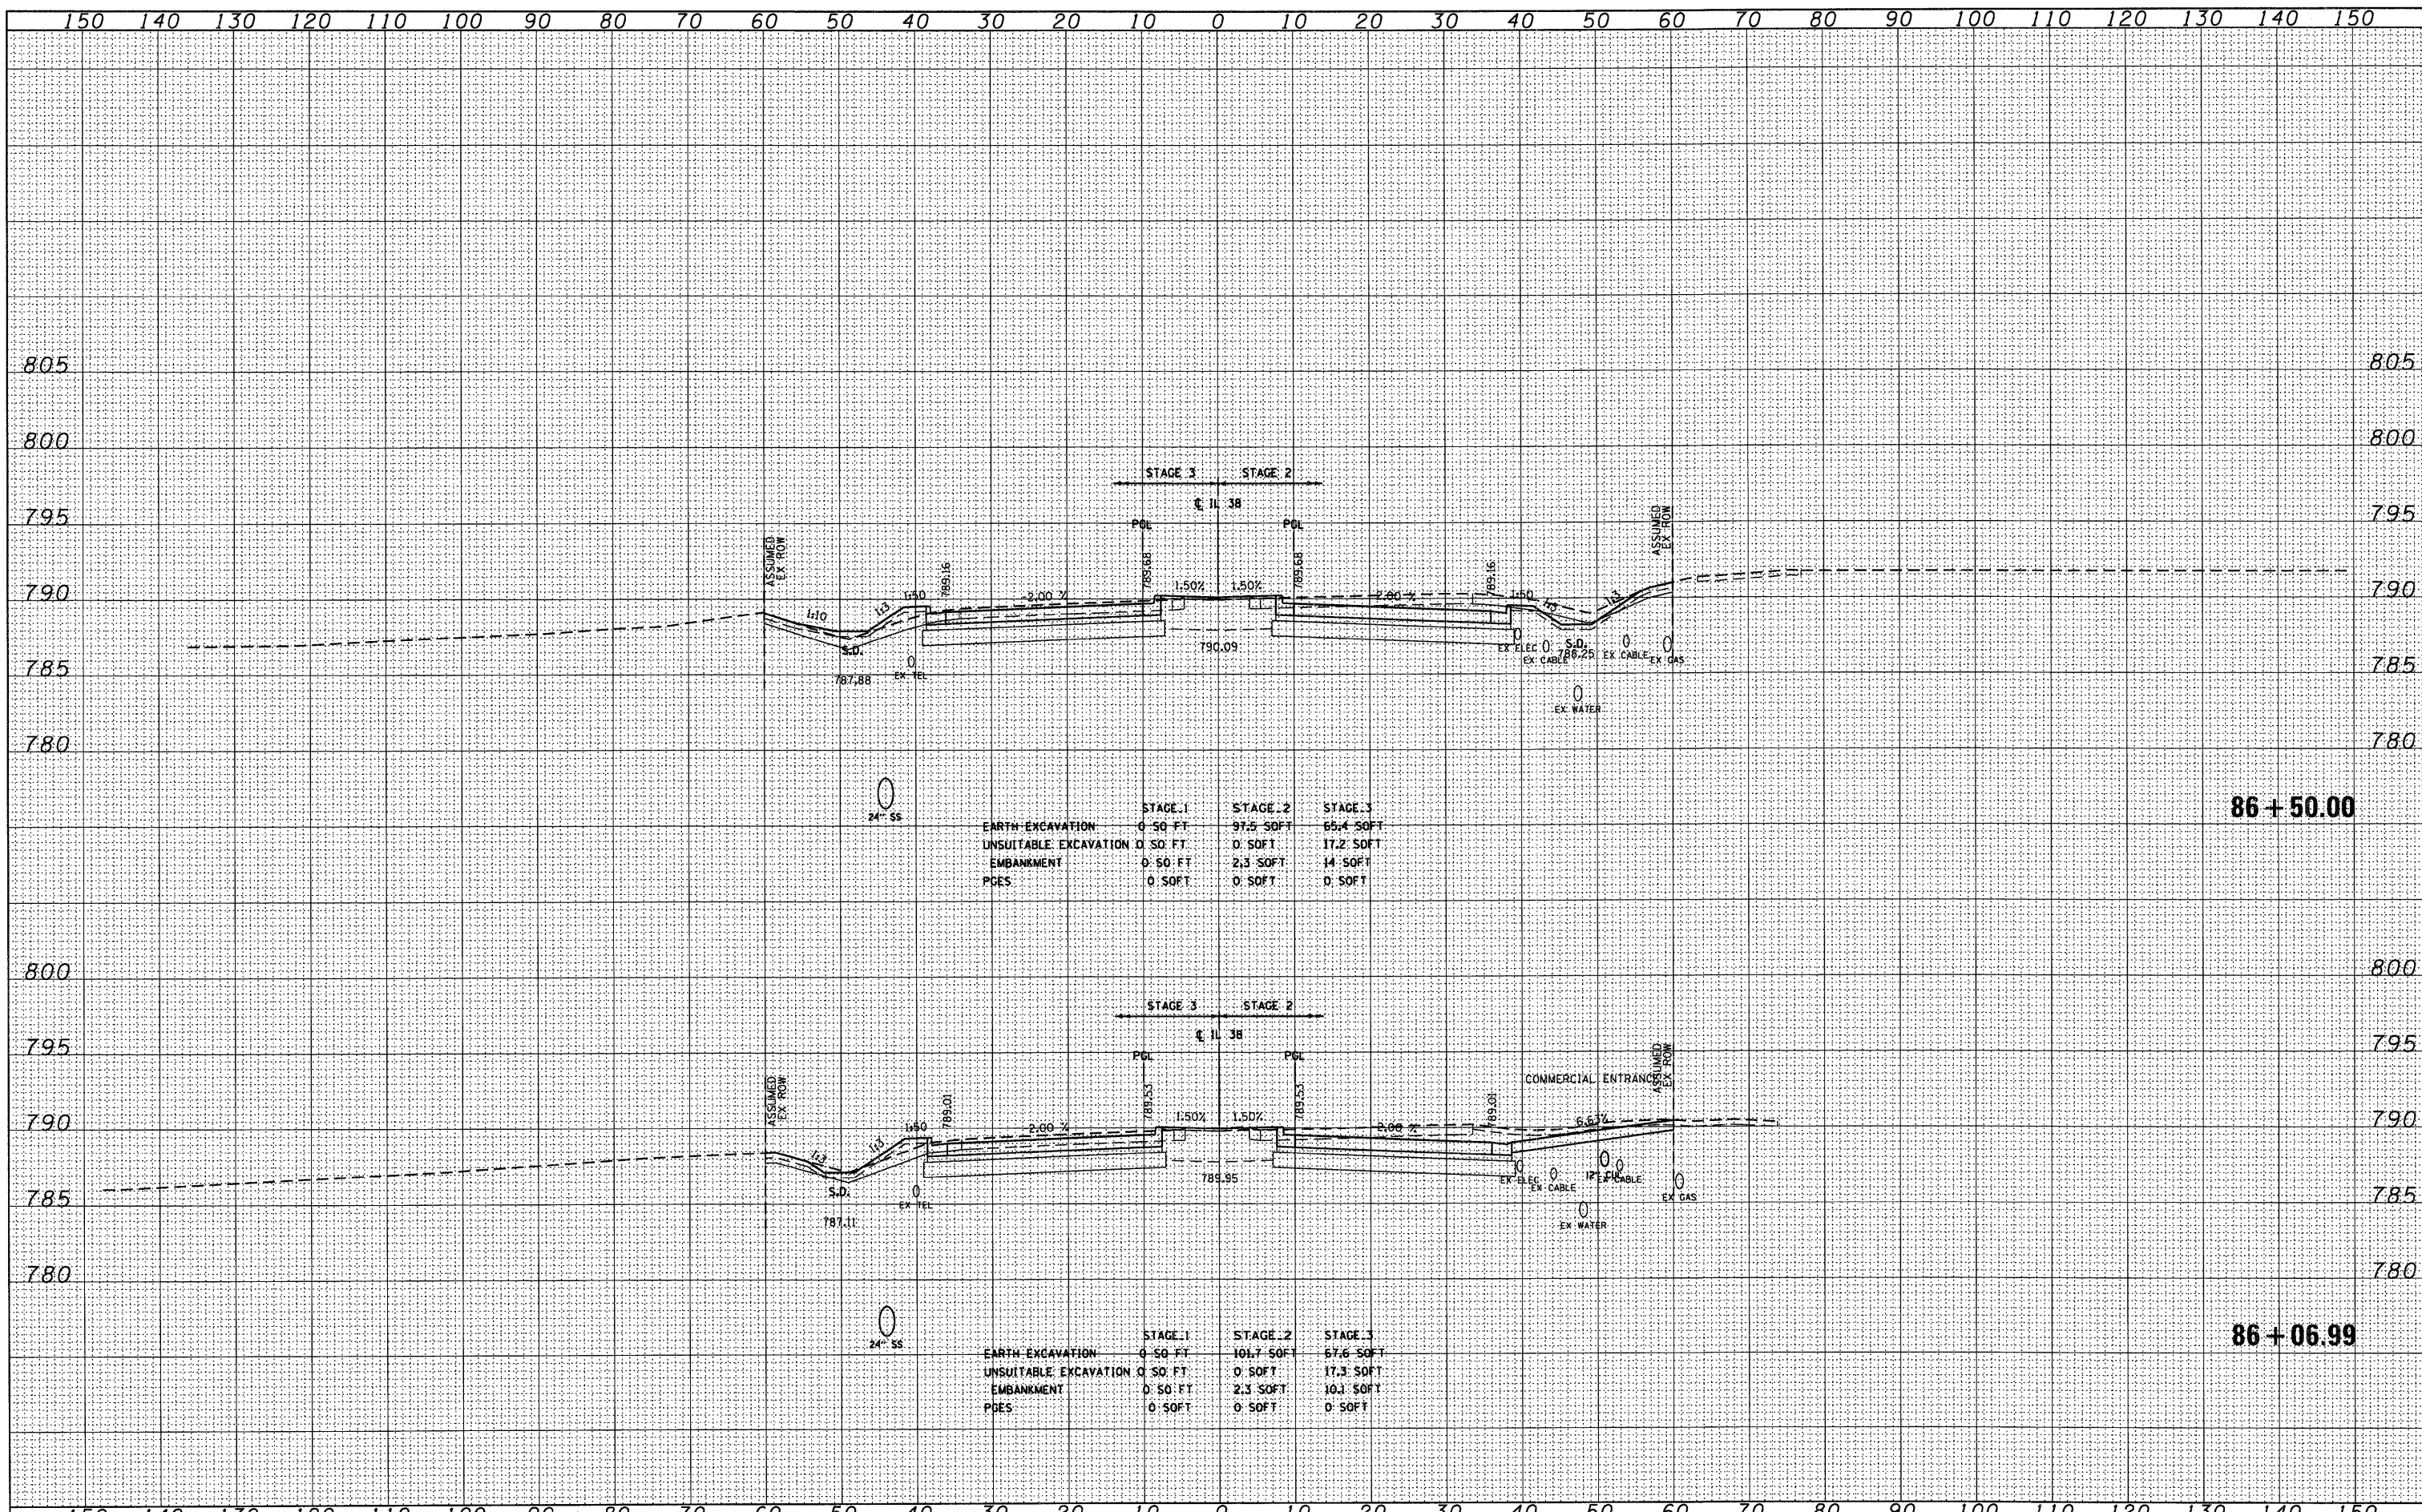

	STAGE 1	STAGE 2	STAGE 3
EARTH EXCAVATION	0.50 FT	97.5 SOFT	65.4 SOFT
UNSUITABLE EXCAVATION	0.50 FT	0.50 FT	17.2 SOFT
EMBANKMENT	0.50 FT	2.3 SOFT	14.50 FT
PDES	0.50 FT	0.50 FT	0.50 FT

	STAGE 1	STAGE 2	STAGE 3
EARTH EXCAVATION	0.50 FT	101.7 SOFT	67.6 SOFT
UNSUITABLE EXCAVATION	0.50 FT	0.50 FT	17.3 SOFT
EMBANKMENT	0.50 FT	2.3 SOFT	10.1 SOFT
PDES	0.50 FT	0.50 FT	0.50 FT