



DATE _____
 BY _____
 SURVEYED _____
 PLOTTED _____
 NOTE BOOK _____
 AREAS CHECKED _____
 NO. _____

DATE _____
 BY _____
 SURVEYED _____
 PLOTTED _____
 NOTE BOOK _____
 AREAS CHECKED _____
 NO. _____

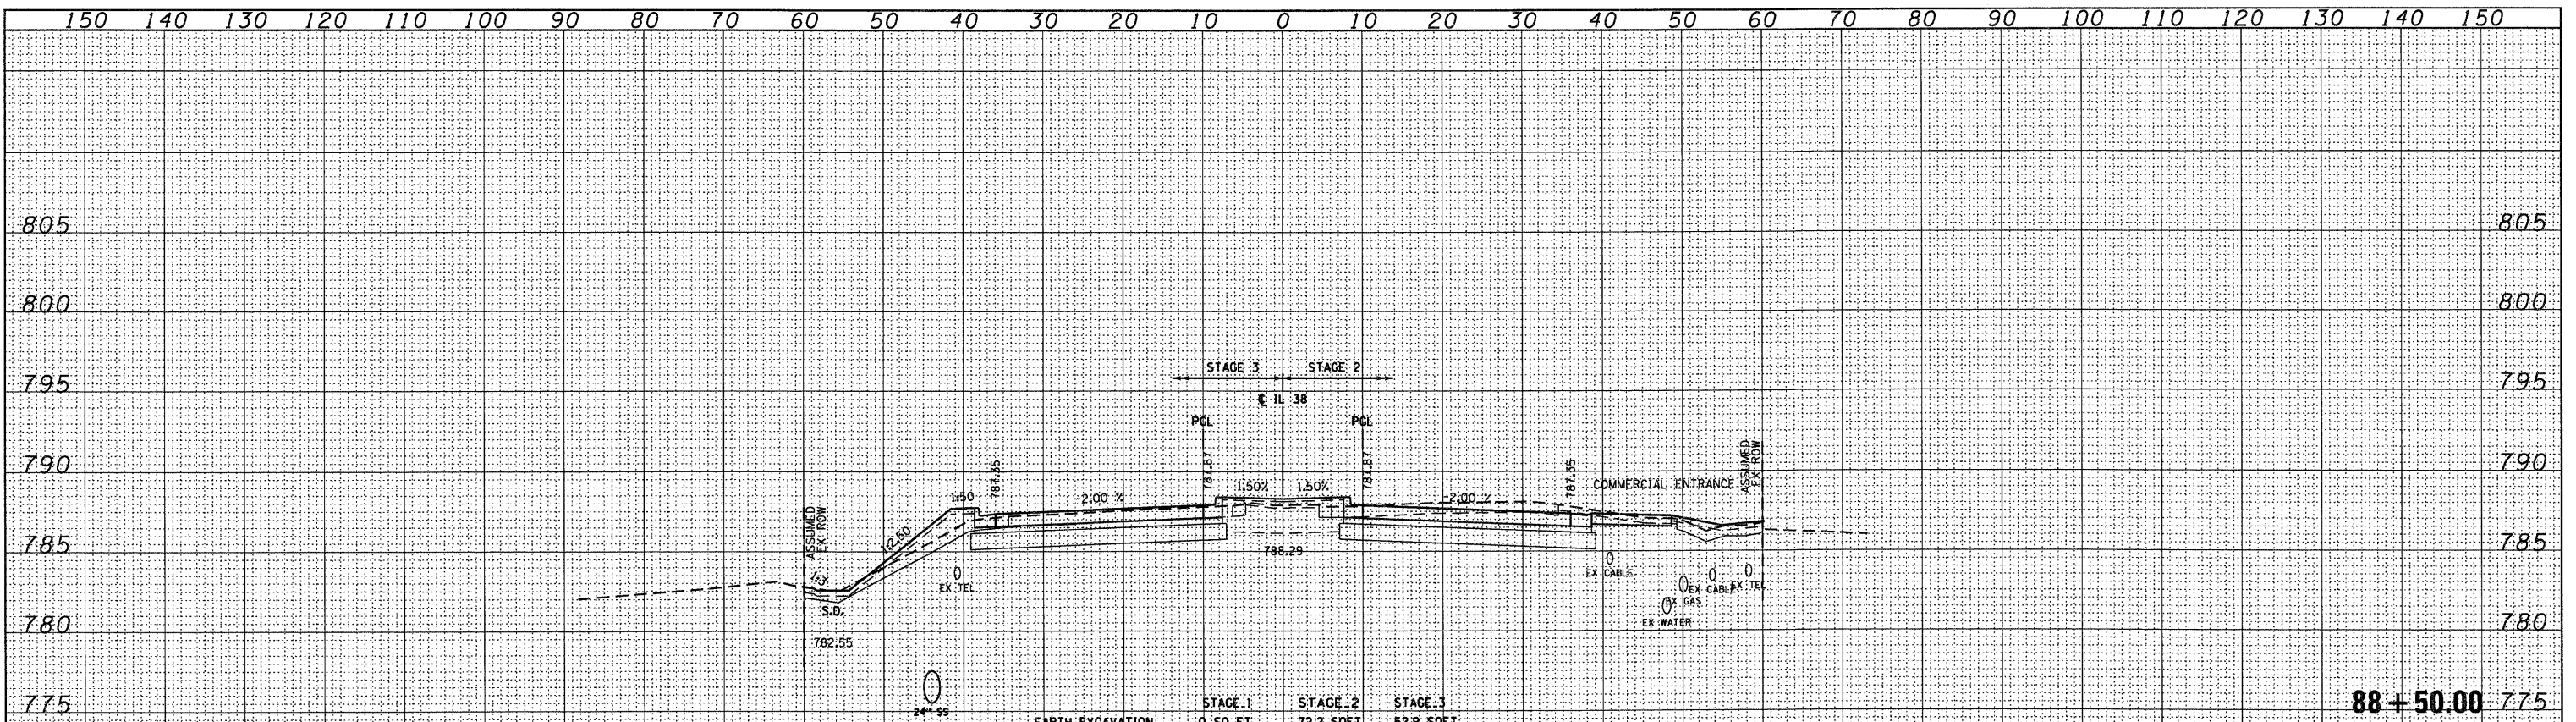

	STAGE 1	STAGE 2	STAGE 3
EARTH EXCAVATION	0.50 FT	72.2 SOFT	52.9 SOFT
UNSUITABLE EXCAVATION	0.50 FT	7.2 SOFT	17.5 SOFT
EMBANKMENT	0.50 FT	5.9 SOFT	17.2 SOFT
PDES	0.50 FT	0.50 FT	0.50 FT

88+50.00

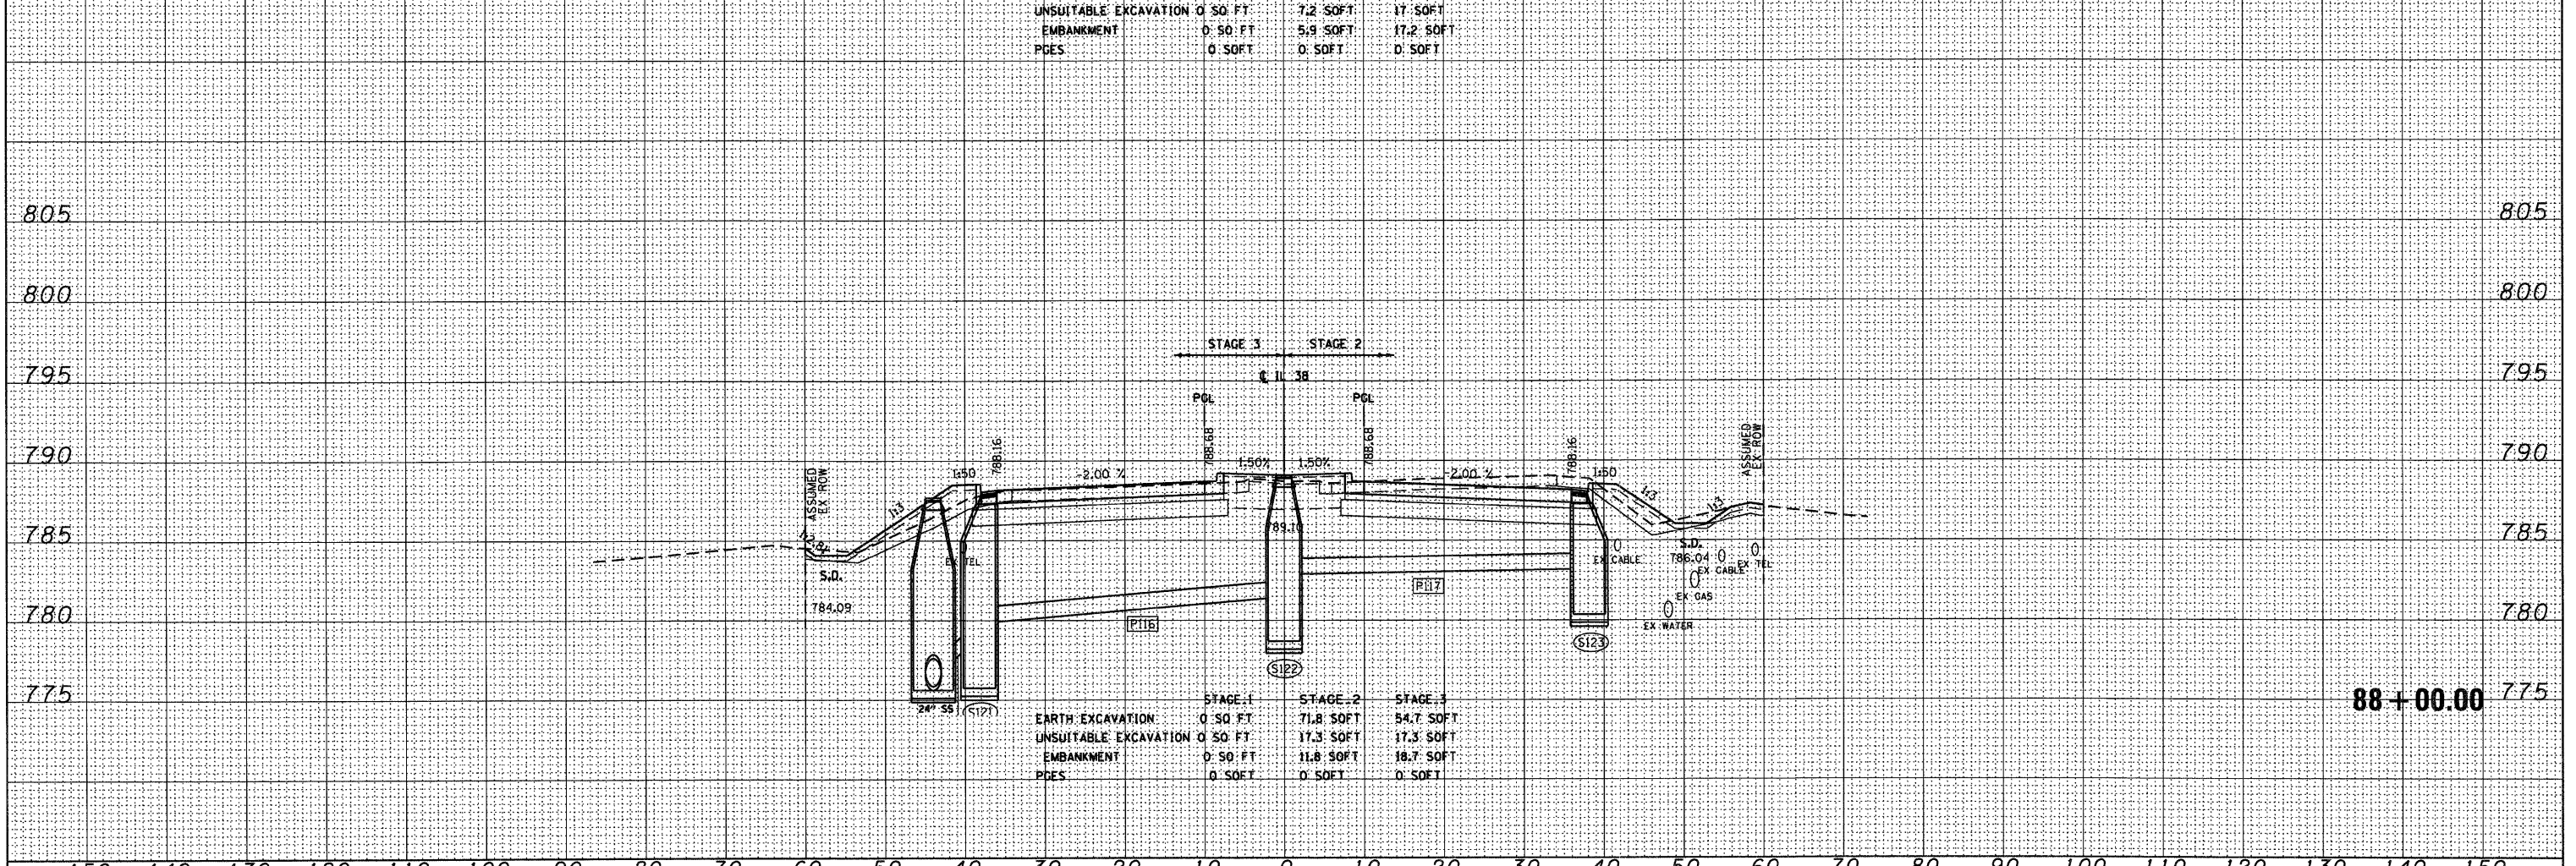

	STAGE 1	STAGE 2	STAGE 3
EARTH EXCAVATION	0.50 FT	71.8 SOFT	54.7 SOFT
UNSUITABLE EXCAVATION	0.50 FT	17.3 SOFT	17.3 SOFT
EMBANKMENT	0.50 FT	11.8 SOFT	18.7 SOFT
PDES	0.50 FT	0.50 FT	0.50 FT

88+00.00