



DATE	
BY	
FINAL SURVEY	
PLOTTED	
NOTE BOOK	
AREAS CHECKED	
NO.	

DATE	
BY	
ORIGINAL SURVEY	
PLOTTED	
NOTE BOOK	
AREAS CHECKED	
NO.	

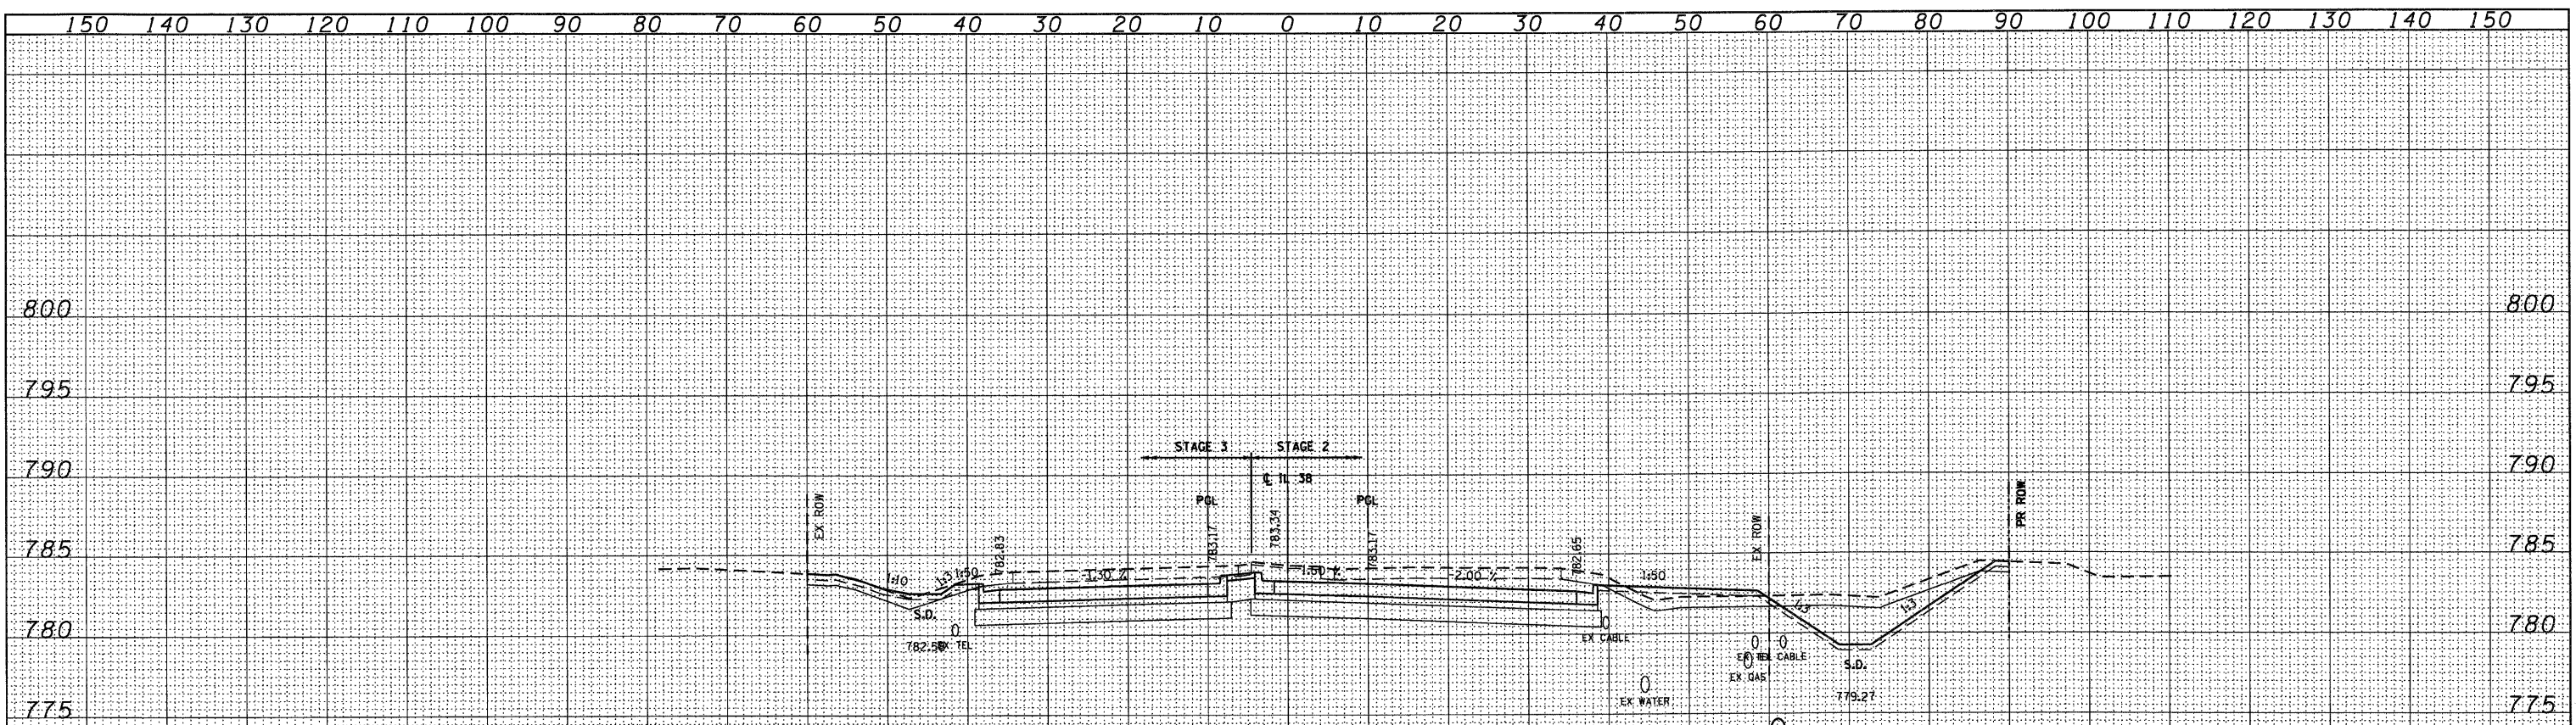

	STAGE 1	STAGE 2	STAGE 3
EARTH EXCAVATION	0.50 FT	160.7 SOFT	85.1 SOFT
UNSUITABLE EXCAVATION	0.50 FT	37.3 SOFT	17.1 SOFT
EMBANKMENT	0.50 FT	15.1 SOFT	6.4 SOFT
PGES	0.50 FT	0.50 FT	0.50 FT

95+50.00

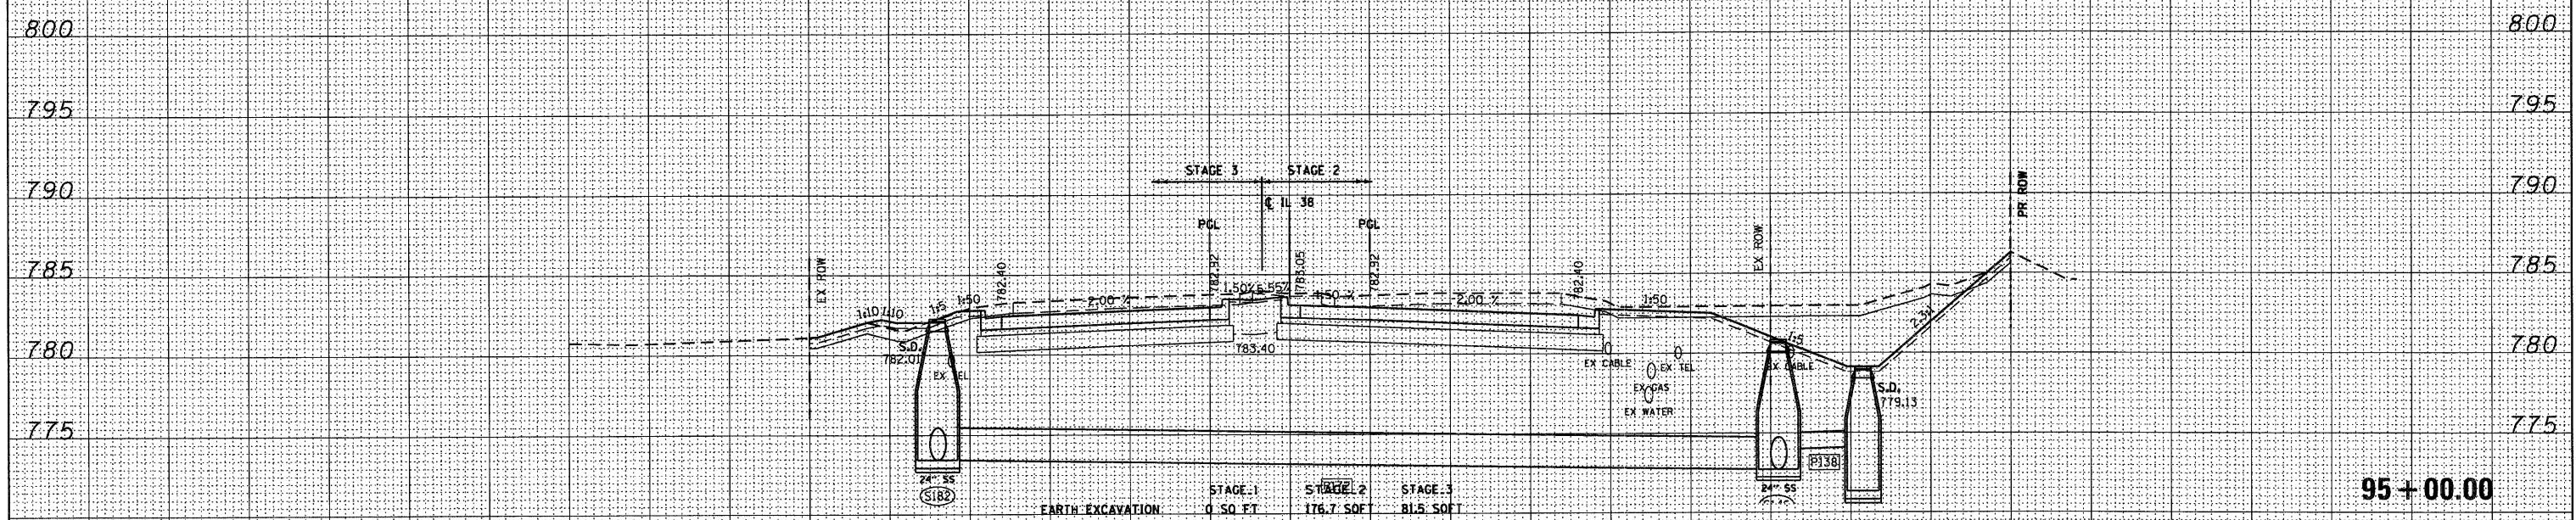

	STAGE 1	STAGE 2	STAGE 3
EARTH EXCAVATION	0.50 FT	176.7 SOFT	81.5 SOFT
UNSUITABLE EXCAVATION	0.50 FT	37.5 SOFT	17.0 SOFT
EMBANKMENT	0.50 FT	1.9 SOFT	9.2 SOFT
PGES	0.50 FT	0.50 FT	0.50 FT

95+00.00