


| | |
|---------------|--|
| DATE | |
| BY | |
| FINAL SURVEY | |
| SURVEYED | |
| PLOTTED | |
| NOTE BOOK | |
| AREAS CHECKED | |
| NO. | |

| | |
|-----------------|--|
| DATE | |
| BY | |
| ORIGINAL SURVEY | |
| SURVEYED | |
| PLOTTED | |
| NOTE BOOK | |
| AREAS CHECKED | |
| NO. | |

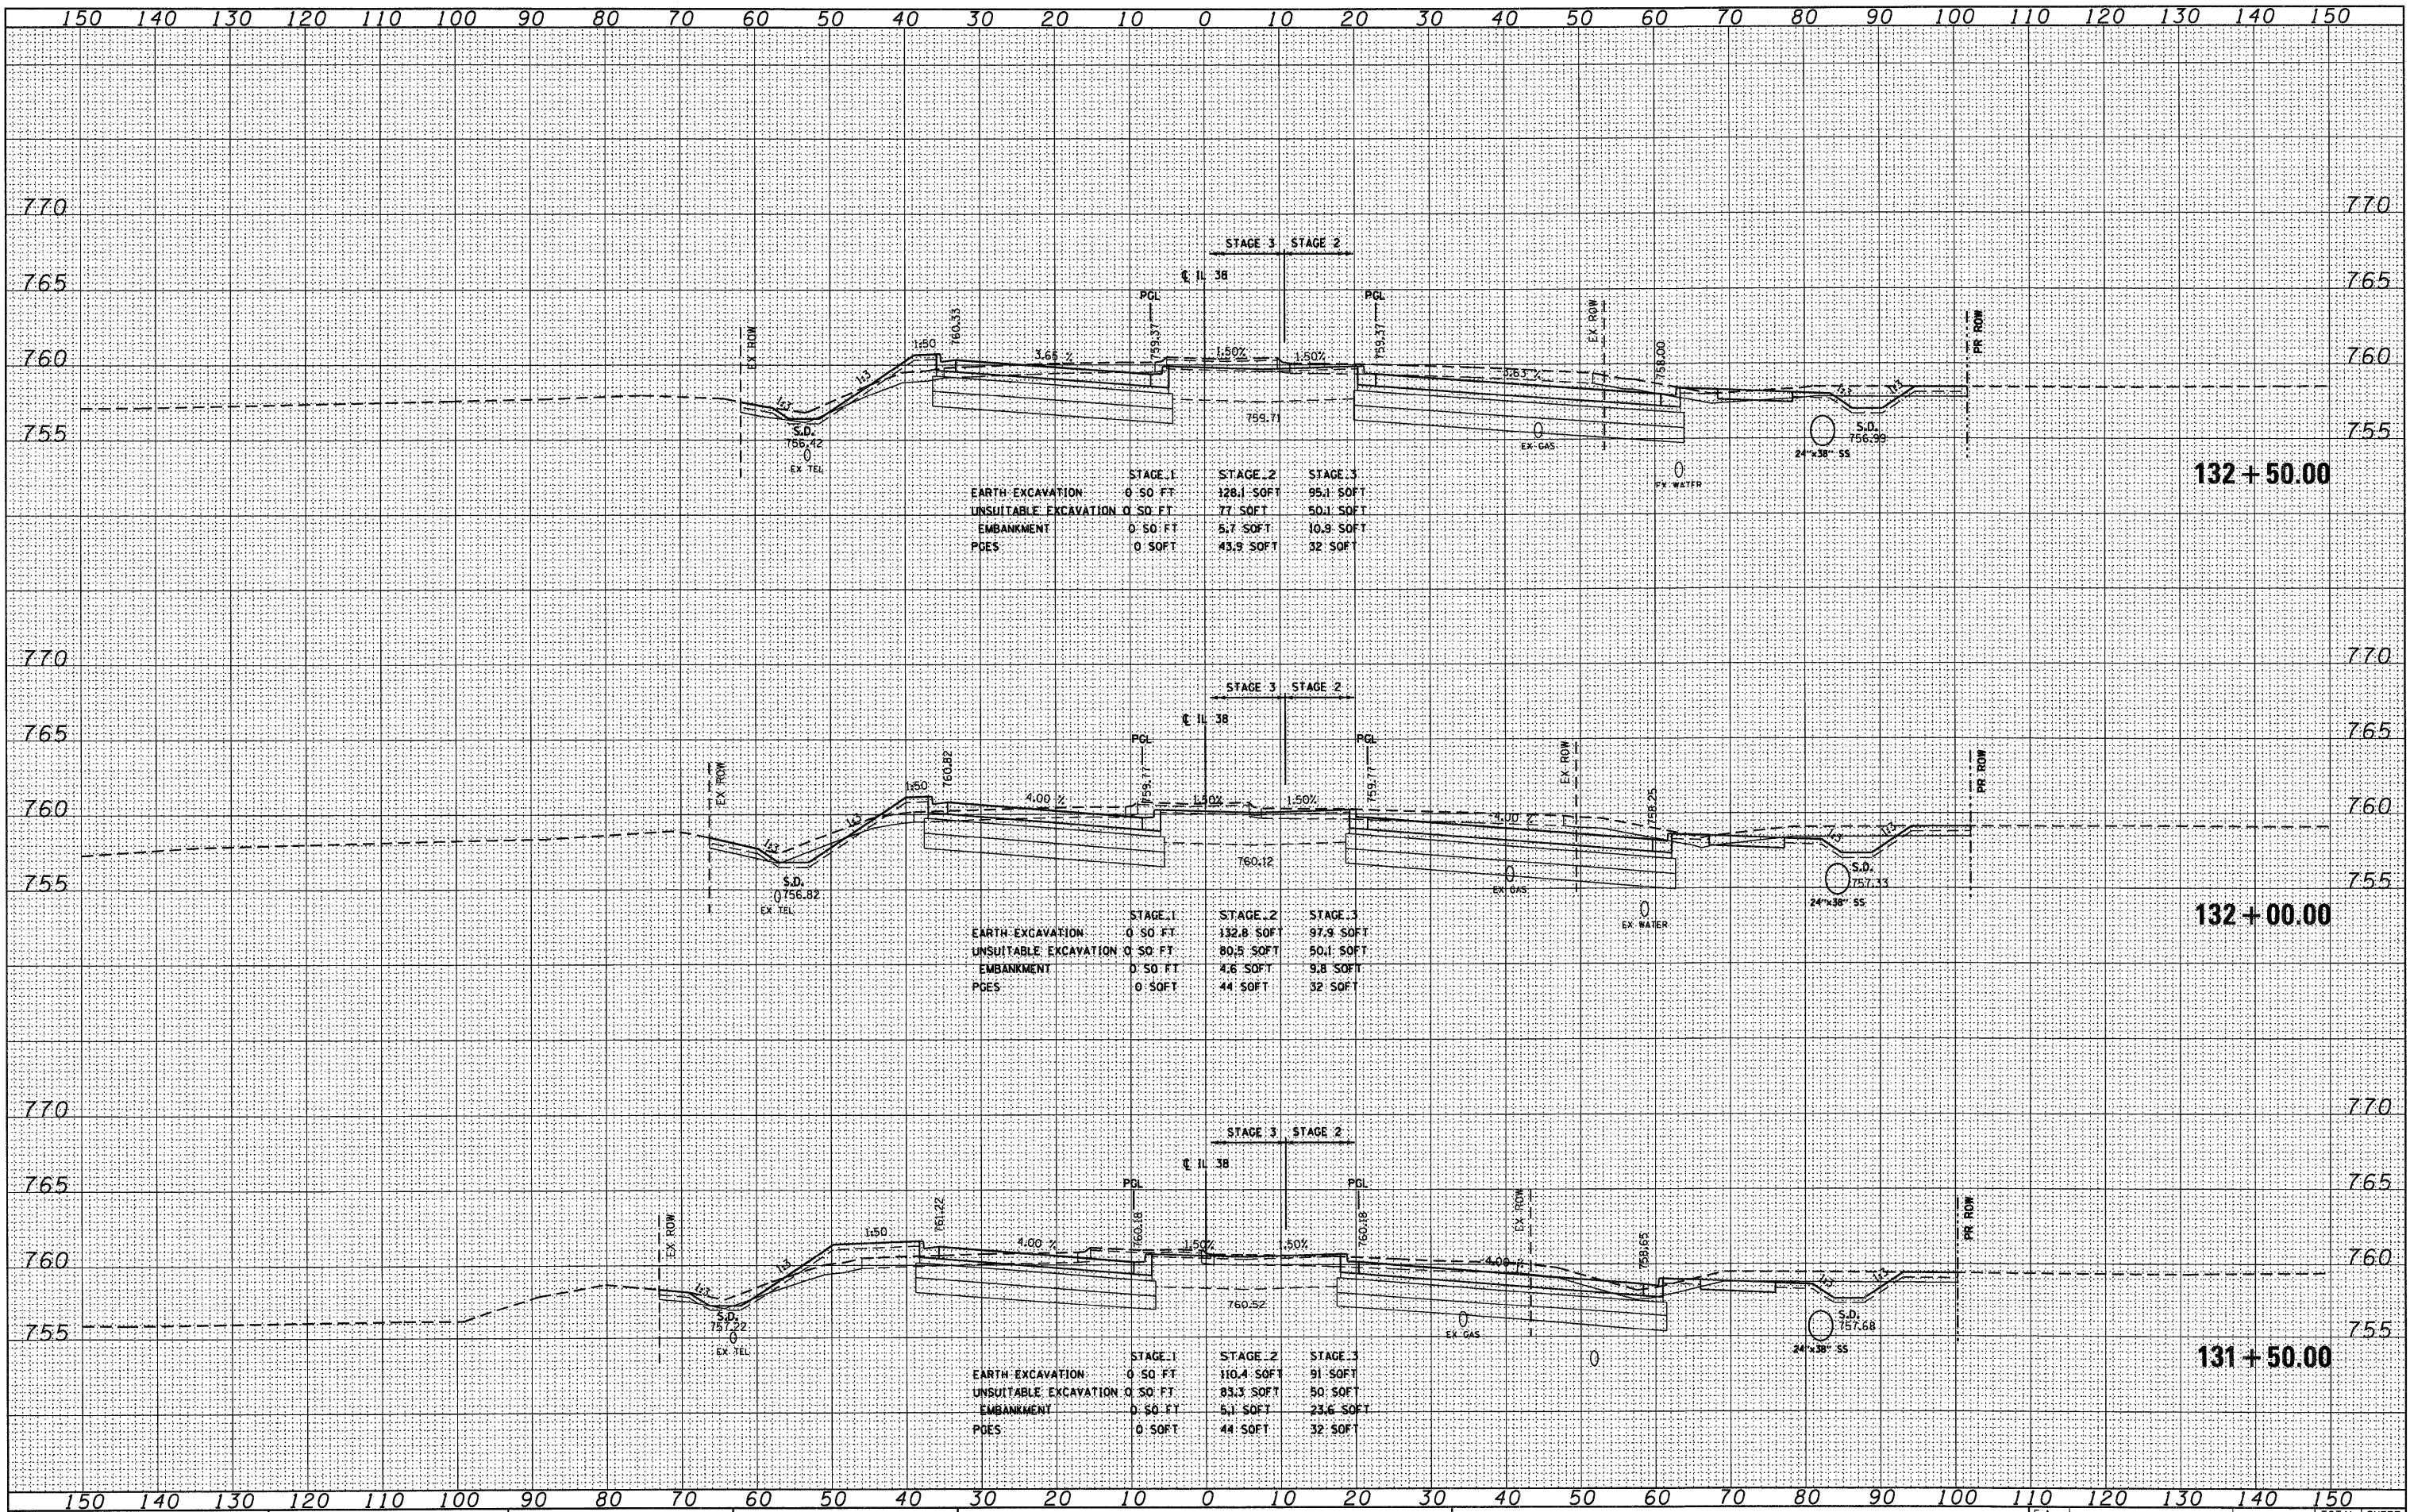

FILE NAME = D:\60122-SHT-XSSH01.dgn

USER NAME = YK:m
 DESIGNED - MJT
 DRAWN - MJT
 CHECKED - EJC
 DATE -
 PLOT SCALE = 1:10
 PLOT DATE = 10/14/2011

REVISED -
 REVISED -
 REVISED -
 REVISED -

STATE OF ILLINOIS
 DEPARTMENT OF TRANSPORTATION

IL ROUTE 38 CROSS SECTIONS
 SCALE: 1"=10'H; 1"=5'V
 SHEET NO. 80 OF 152 SHEETS
 STA. 131+50.00 TO STA. 132+50.00

| F.A. RTE. | SECTION | COUNTY | TOTAL SHEETS | SHEET NO. |
|--------------|----------|--------|---------------------------|-----------|
| | XS-38-80 | | 421 | 323 |
| CONTRACT NO. | | | ILLINOIS FED. AID PROJECT | |