


FINAL SURVEY	SURVEYED	DATE
NOTE BOOK	PLOTTED	
NO.	DATE	
	AREAS CHECKED	

ORIGINAL SURVEY	SURVEYED	DATE
NOTE BOOK	PLOTTED	
NO.	DATE	
	AREAS CHECKED	

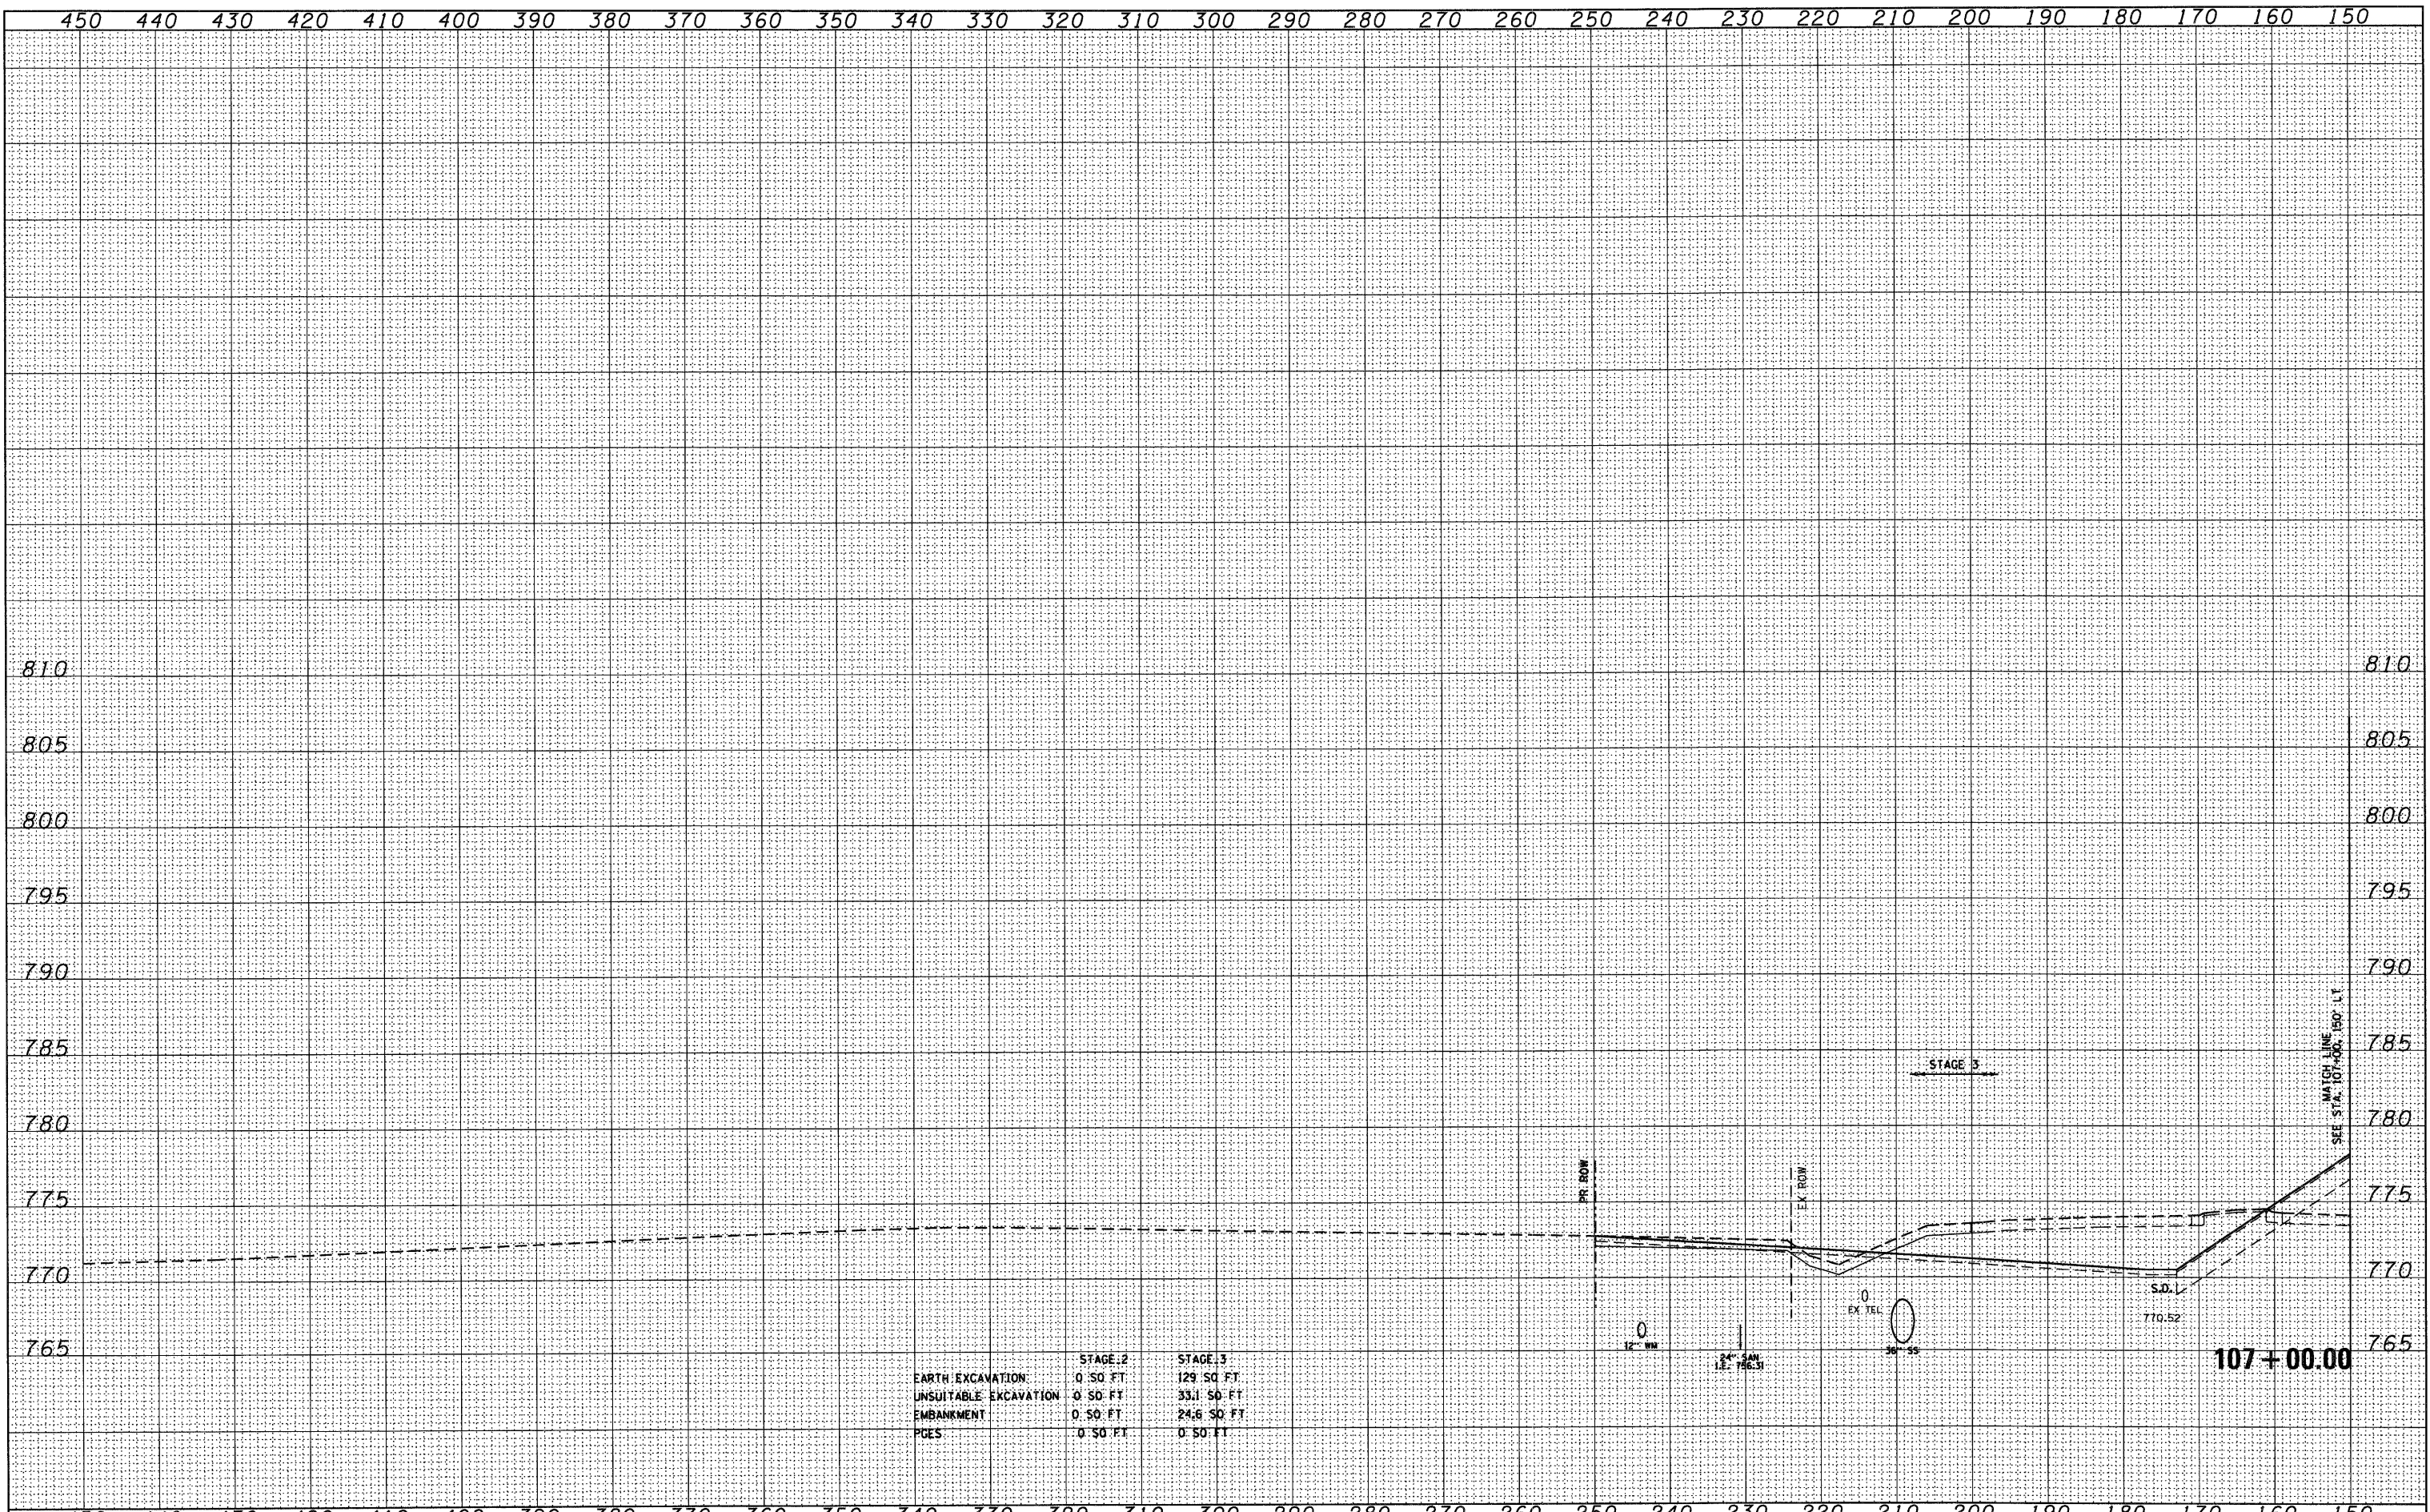

	STAGE 2	STAGE 3
EARTH EXCAVATION	0 SQ. FT.	129 SQ. FT.
UNSUITABLE EXCAVATION	0 SQ. FT.	33.1 SQ. FT.
EMBANKMENT	0 SQ. FT.	24.6 SQ. FT.
PGES	0 SQ. FT.	0 SQ. FT.

FILE NAME = D:\60122-SHT-XSSH02.dgn

USER NAME = YKim	DESIGNED - MJT	REVISED -
	DRAWN - MJT	REVISED -
PLOT SCALE = 1:10	CHECKED - E.JG	REVISED -
PLOT DATE = 10/14/2011	DATE -	REVISED -

**STATE OF ILLINOIS
DEPARTMENT OF TRANSPORTATION**

IL ROUTE 38 CROSS SECTIONS
SCALE: 1"=10'H=1"=5' V SHEET NO. 106 OF 152 SHEETS STA. 107+00.00 TO STA. 107+00.00

F.A. RTE.	SECTION	COUNTY	TOTAL SHEETS	SHEET NO.
	XS-38-106		421	349
CONTRACT NO.			ILLINOIS FED. AID PROJECT	