


FINAL SURVEY	SURVEYED	DATE
NOTE BOOK	PLOTTED	BY
NO.	DATE	
	AREAS CHECKED	

ORIGINAL SURVEY	SURVEYED	DATE
NOTE BOOK	PLOTTED	BY
NO.	DATE	
	AREAS CHECKED	

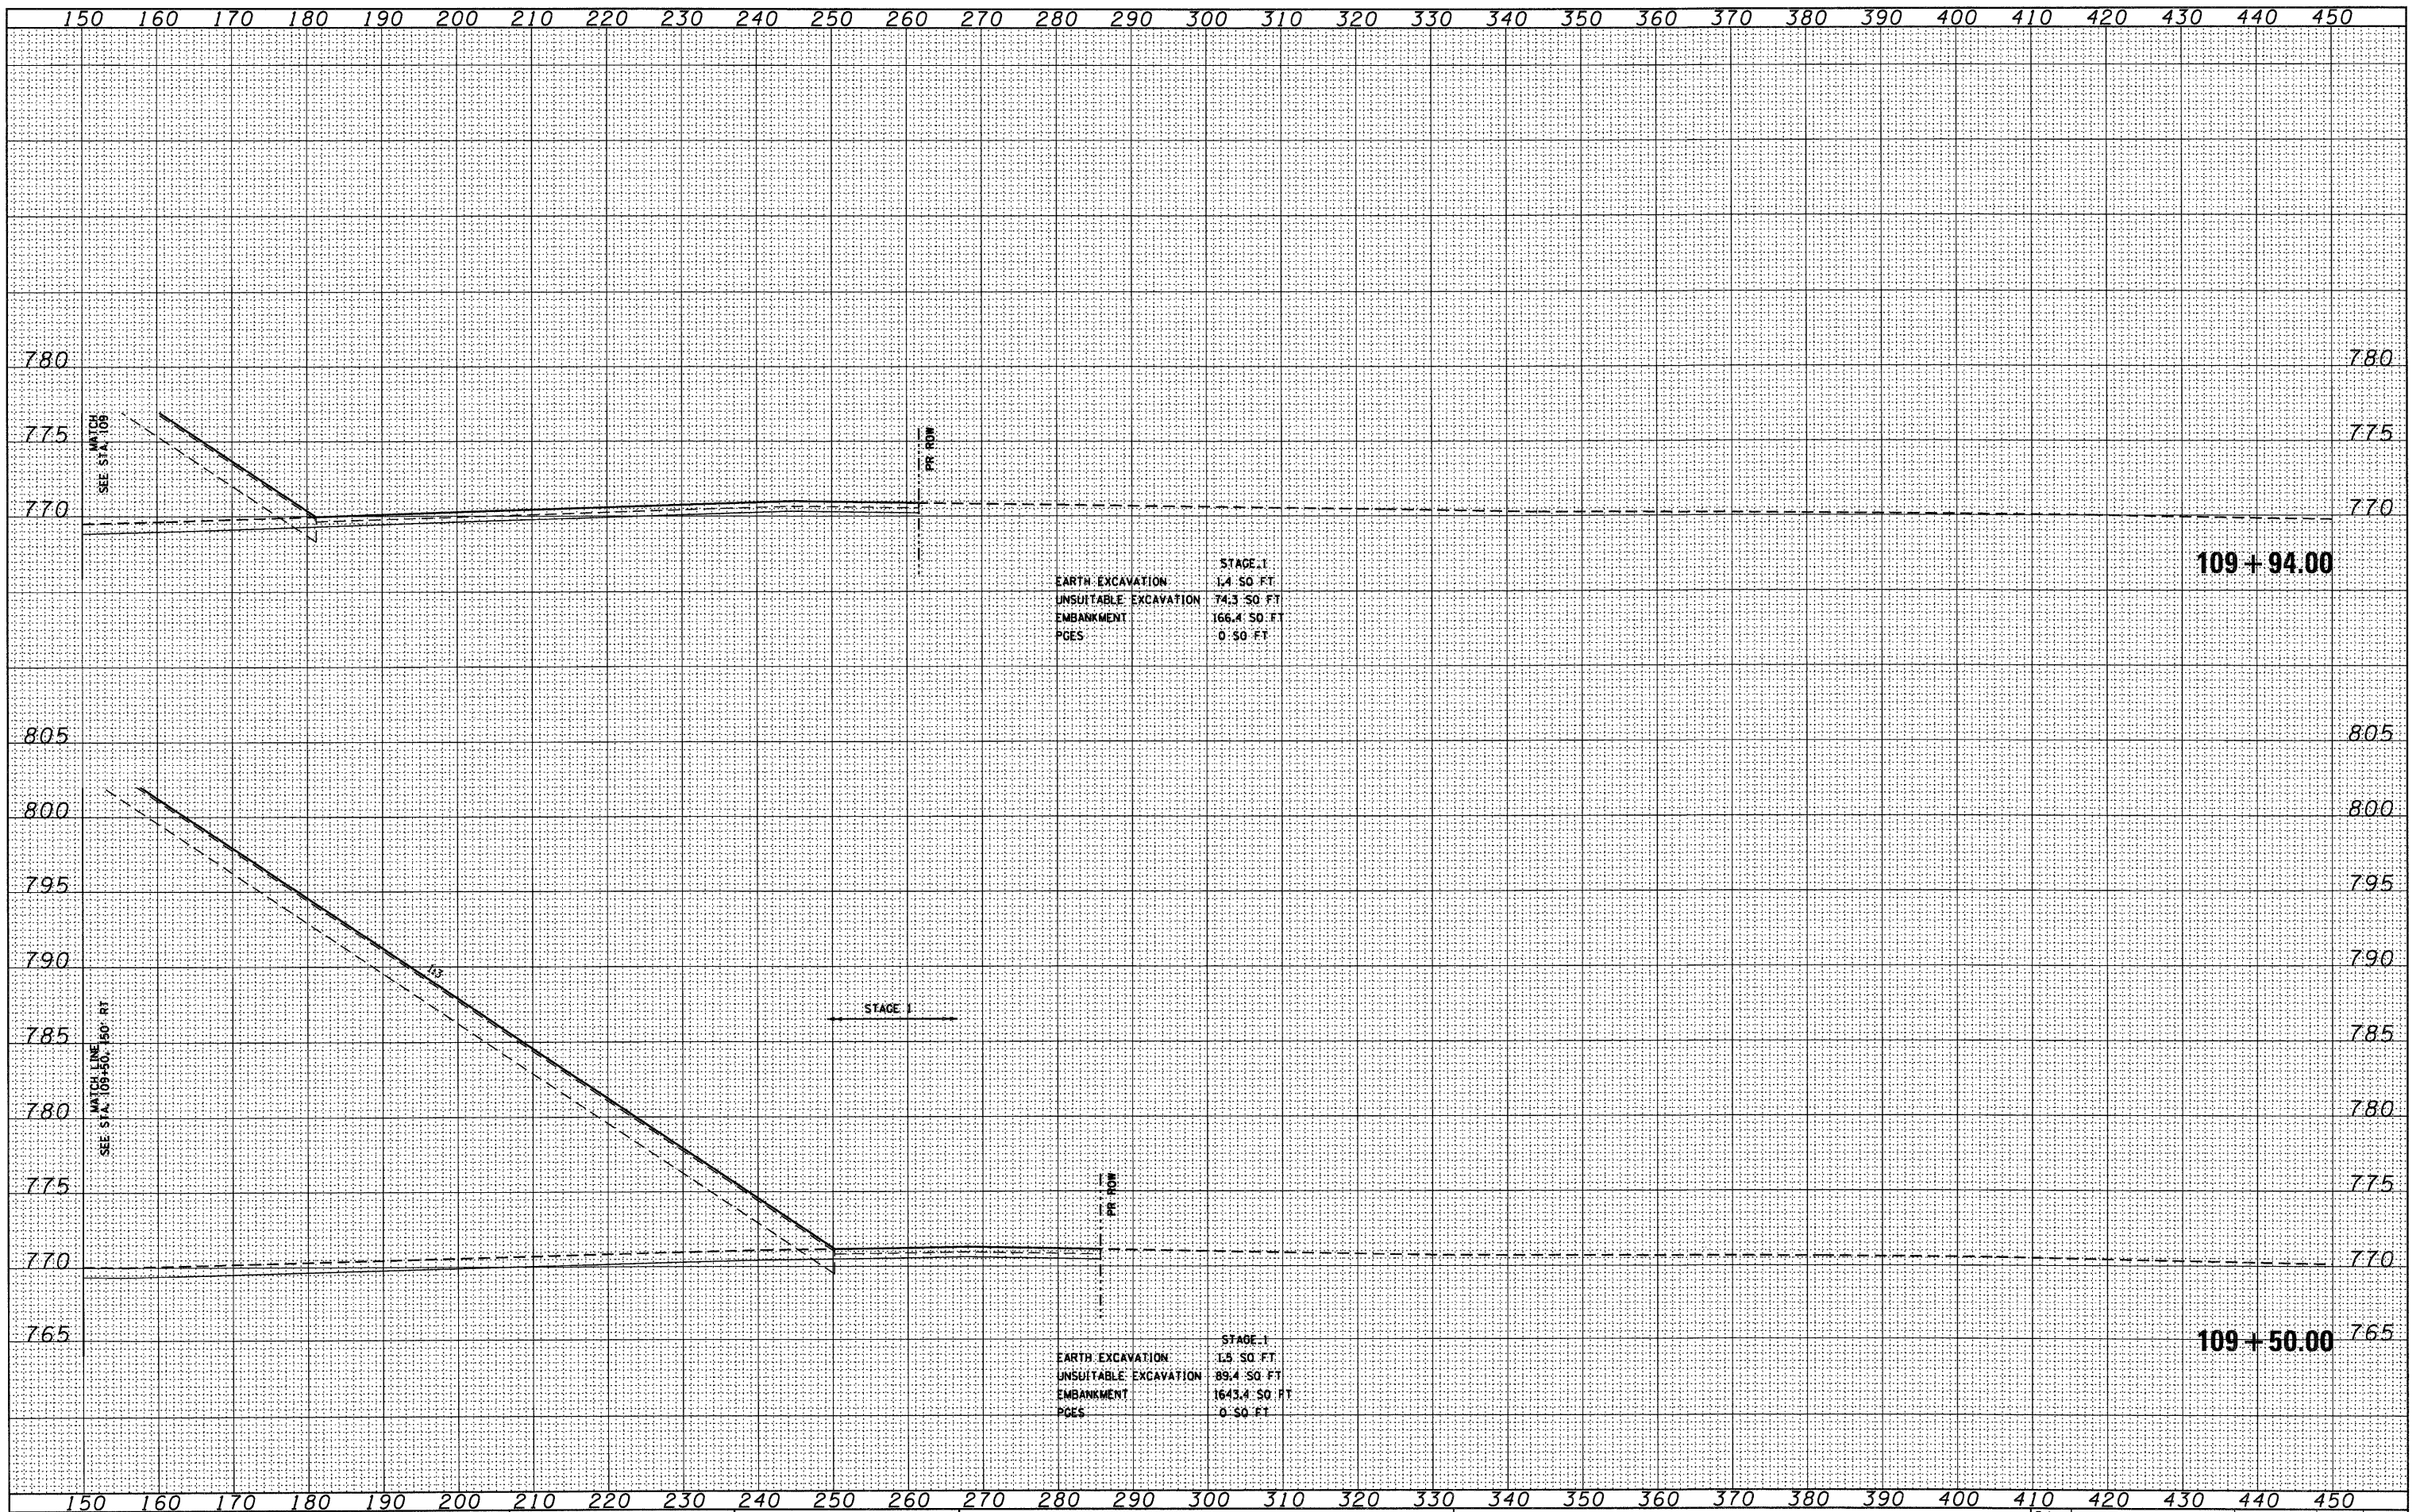

FILE NAME = D:\68122-SHT-XSSHT03.dgn

USER NAME = YKsm
 DESIGNED - MJT
 DRAWN - MJT
 CHECKED - EJC
 DATE -
 PLOT SCALE = 1:10
 PLOT DATE = 10/14/2011

DESIGNED - MJT
 DRAWN - MJT
 CHECKED - EJC
 DATE -

REVISED -
 REVISED -
 REVISED -
 REVISED -

**STATE OF ILLINOIS
 DEPARTMENT OF TRANSPORTATION**

IL ROUTE 38 CROSS SECTIONS

SCALE: 1"=10'H 1"=5'V SHEET NO. 145 OF 152 SHEETS STA. 109+50.00 TO STA. 109+94.00

F.A. RTE.	SECTION	COUNTY	TOTAL SHEETS	SHEET NO.
	XS-38-145		421	388
CONTRACT NO.			ILLINOIS FED. AID PROJECT	