


DATE	
BY	
SURVEYED	
PLOTTED	
NOTE BOOK	
AREAS CHECKED	
NO.	

DATE	
BY	
SURVEYED	
PLOTTED	
NOTE BOOK	
AREAS CHECKED	
NO.	

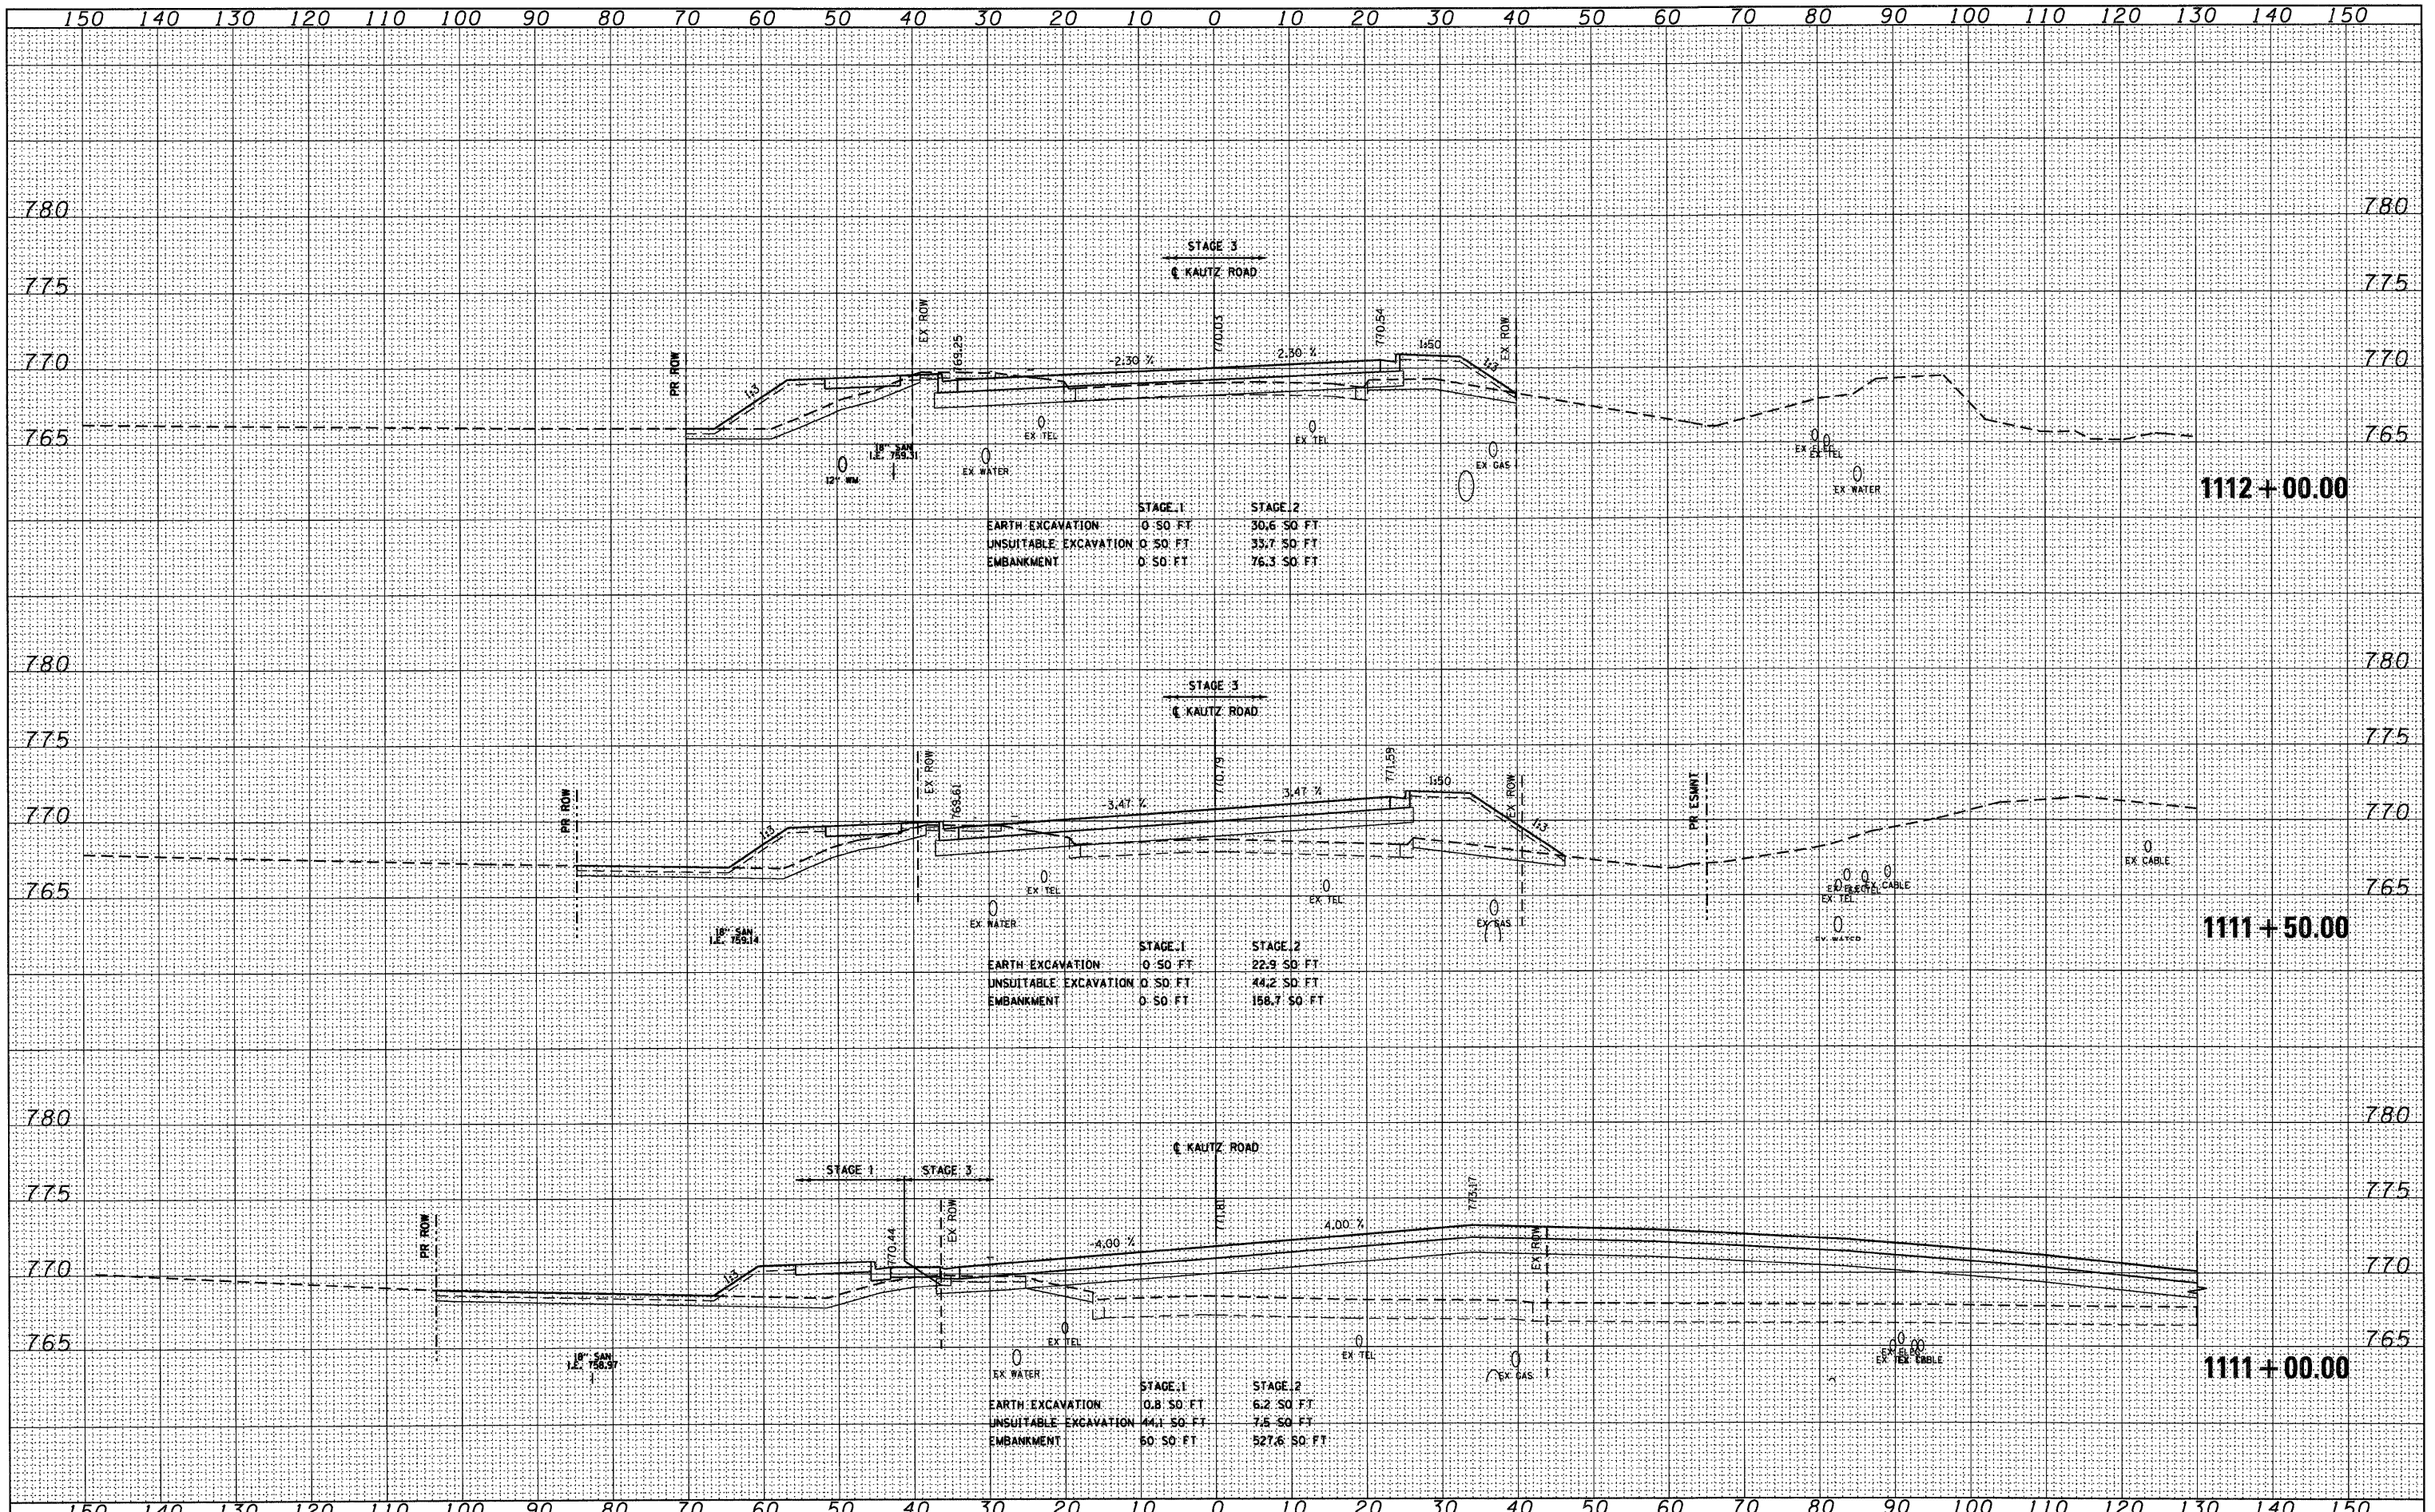

FILE NAME = D:\60122-SHT-XSSH10.dgn	USER NAME = Ykim	DESIGNED - MJT	REVISED -	STATE OF ILLINOIS DEPARTMENT OF TRANSPORTATION	KAUTZ ROAD CROSS SECTIONS SCALE: 1"=10'H; 1"=5'V SHEET NO. 16 OF 26 SHEETS STA. 1111+00.00 TO STA. 1112+00.00		F.A. RTE.	SECTION	COUNTY	TOTAL SHEETS	SHEET NO.
	PLOT SCALE = 1:10	DRAWN - MJT	REVISED -							421	411
	PLOT DATE = 10/14/2011	CHECKED - EJC	REVISED -				XS-KTZ-16		CONTRACT NO.		
		DATE -	REVISED -								ILLINOIS FED. AID PROJECT