


DATE	
BY	
FINAL SURVEY	
PLOTTED	
NOTE BOOK	
NO.	

DATE	
BY	
ORIGINAL SURVEY	
PLOTTED	
NOTE BOOK	
NO.	

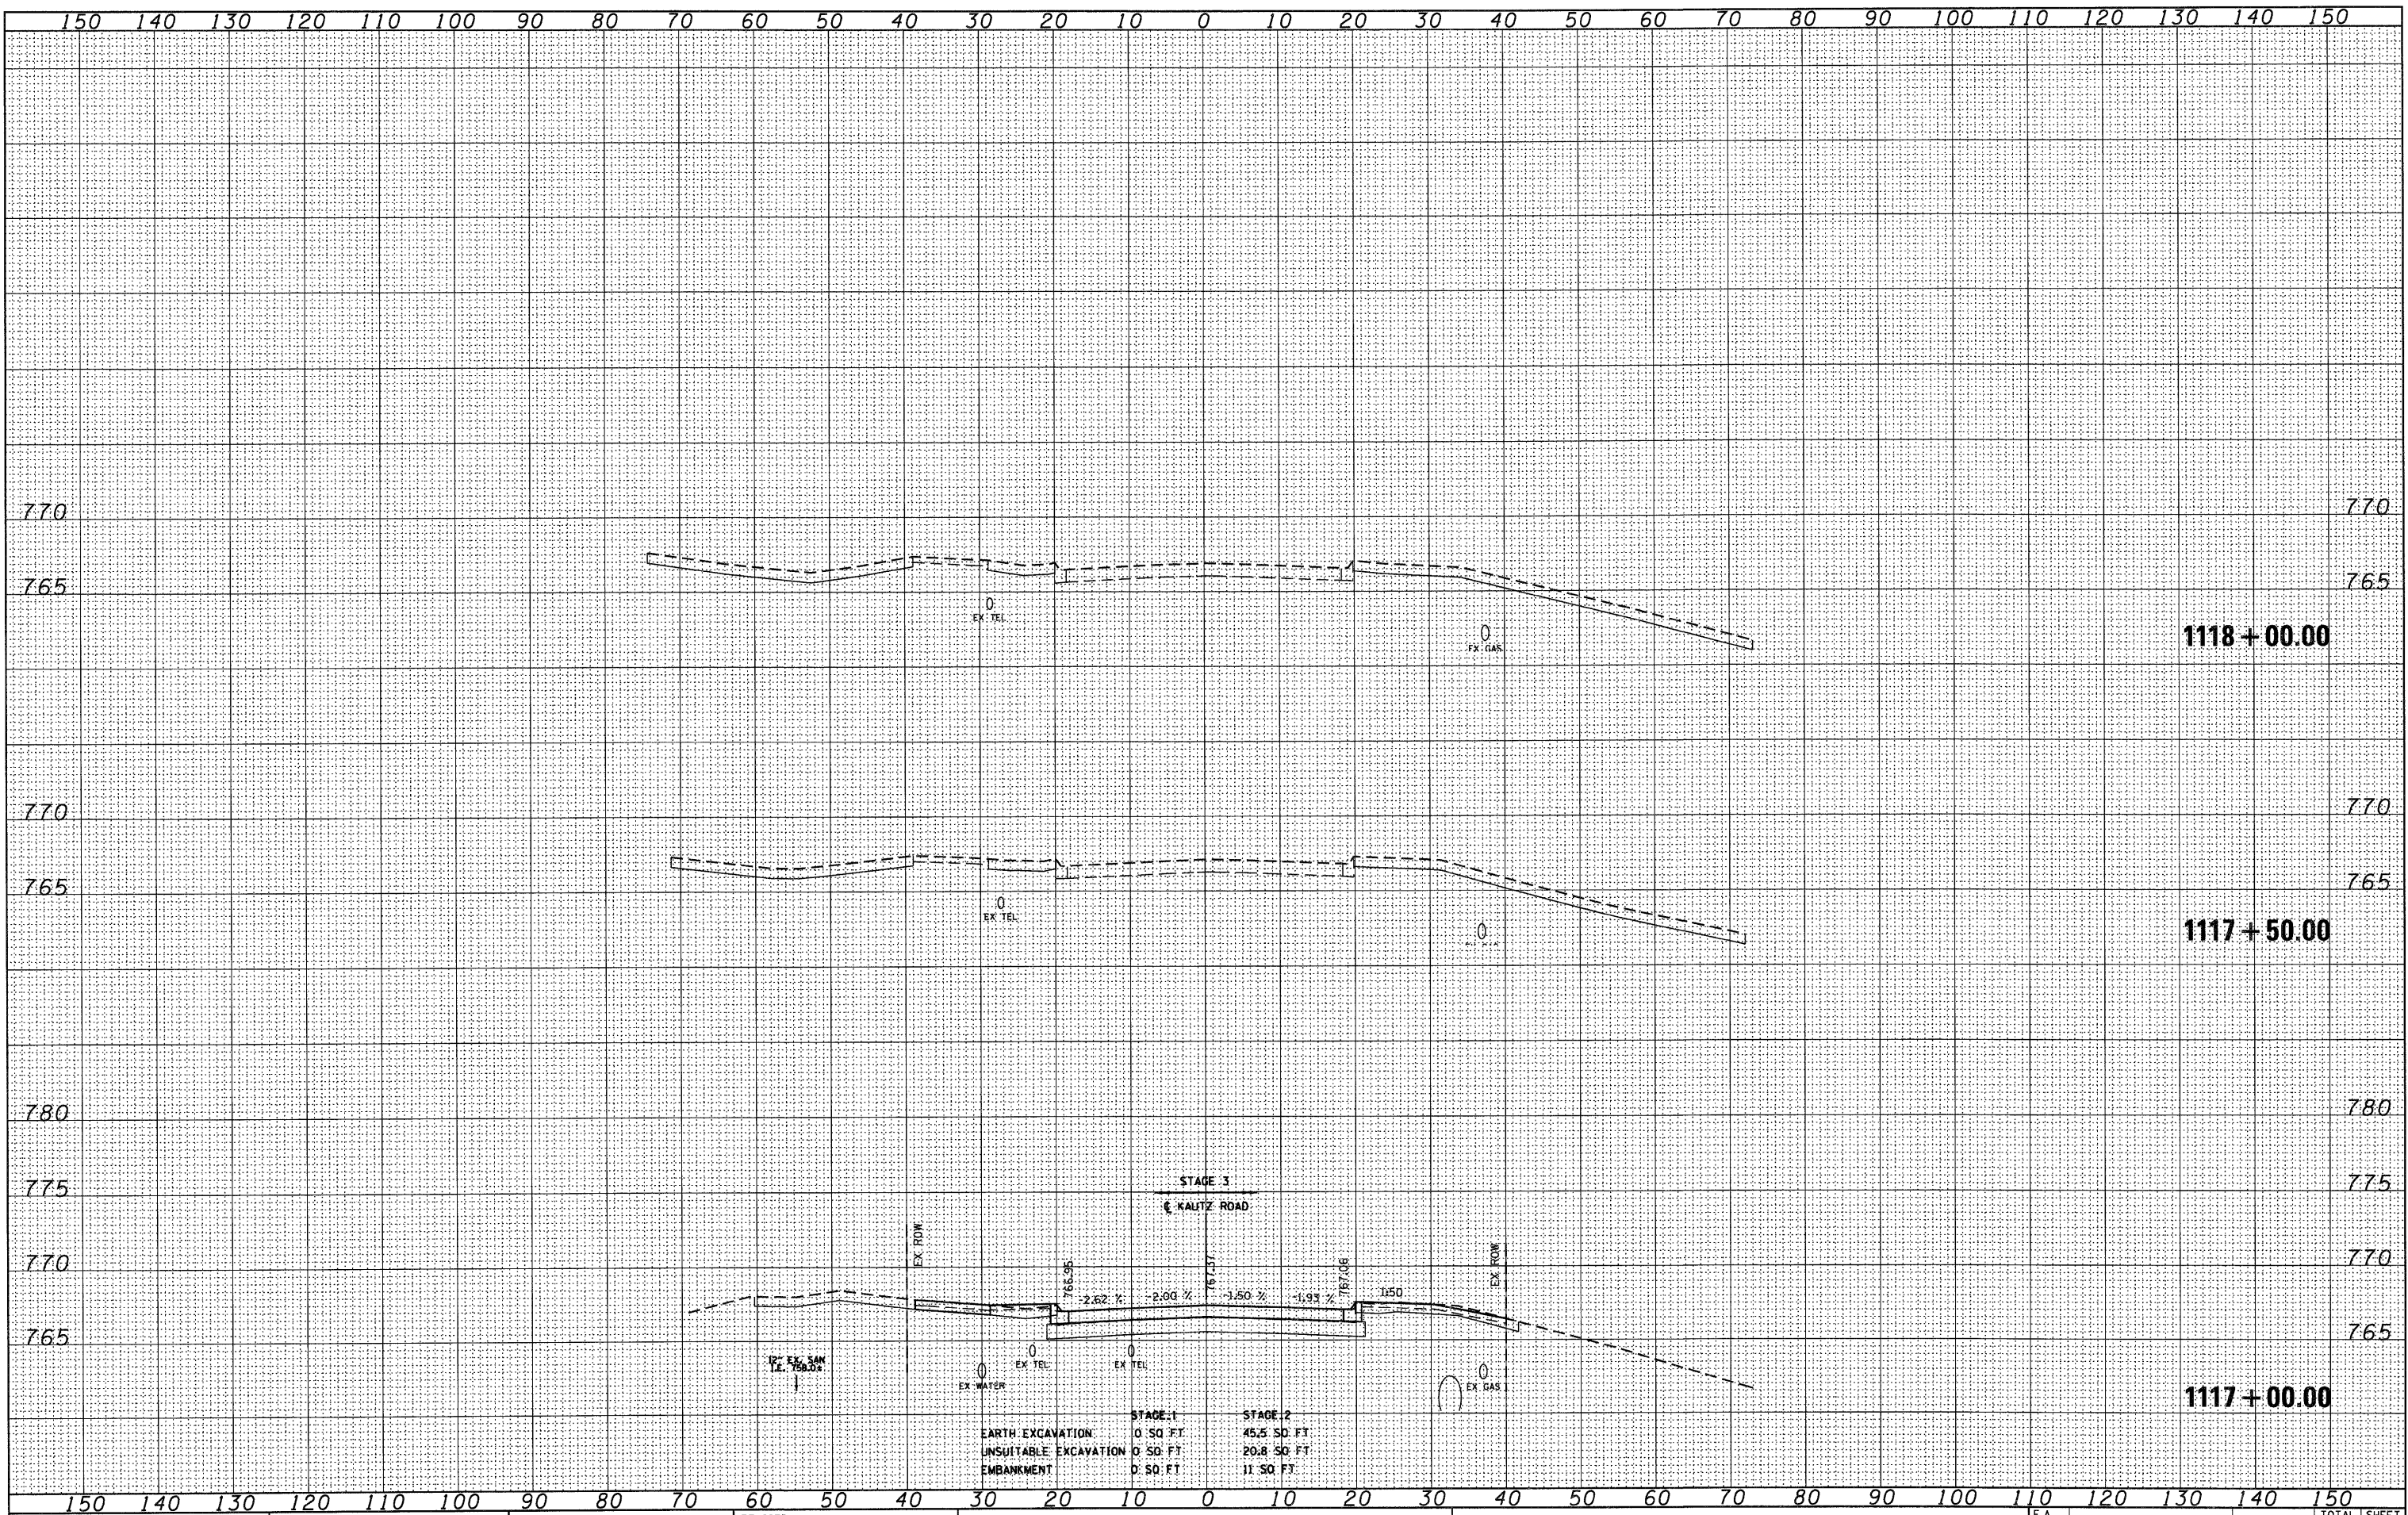

FILE NAME = 0160122-SHT-XSSH110.dgn

USER NAME = YKjm  
 DESIGNED - MJT  
 DRAWN - MJT  
 CHECKED - EJJ  
 PLOT SCALE = 1/16"  
 PLOT DATE = 10/14/2011

REVISIED -  
 REVISIED -  
 REVISIED -  
 REVISIED -

STATE OF ILLINOIS  
 DEPARTMENT OF TRANSPORTATION

KAUTZ ROAD CROSS SECTIONS  
 SCALE: 1"=10'H/1"=5'V SHEET NO. 20 OF 26 SHEETS STA. 1117+00.00 TO STA. 1118+00.00

F.A. RTE.	SECTION	COUNTY	TOTAL SHEETS	SHEET NO.
	XS-KTZ-20		421	415
CONTRACT NO.			ILLINOIS FED. AID PROJECT	