
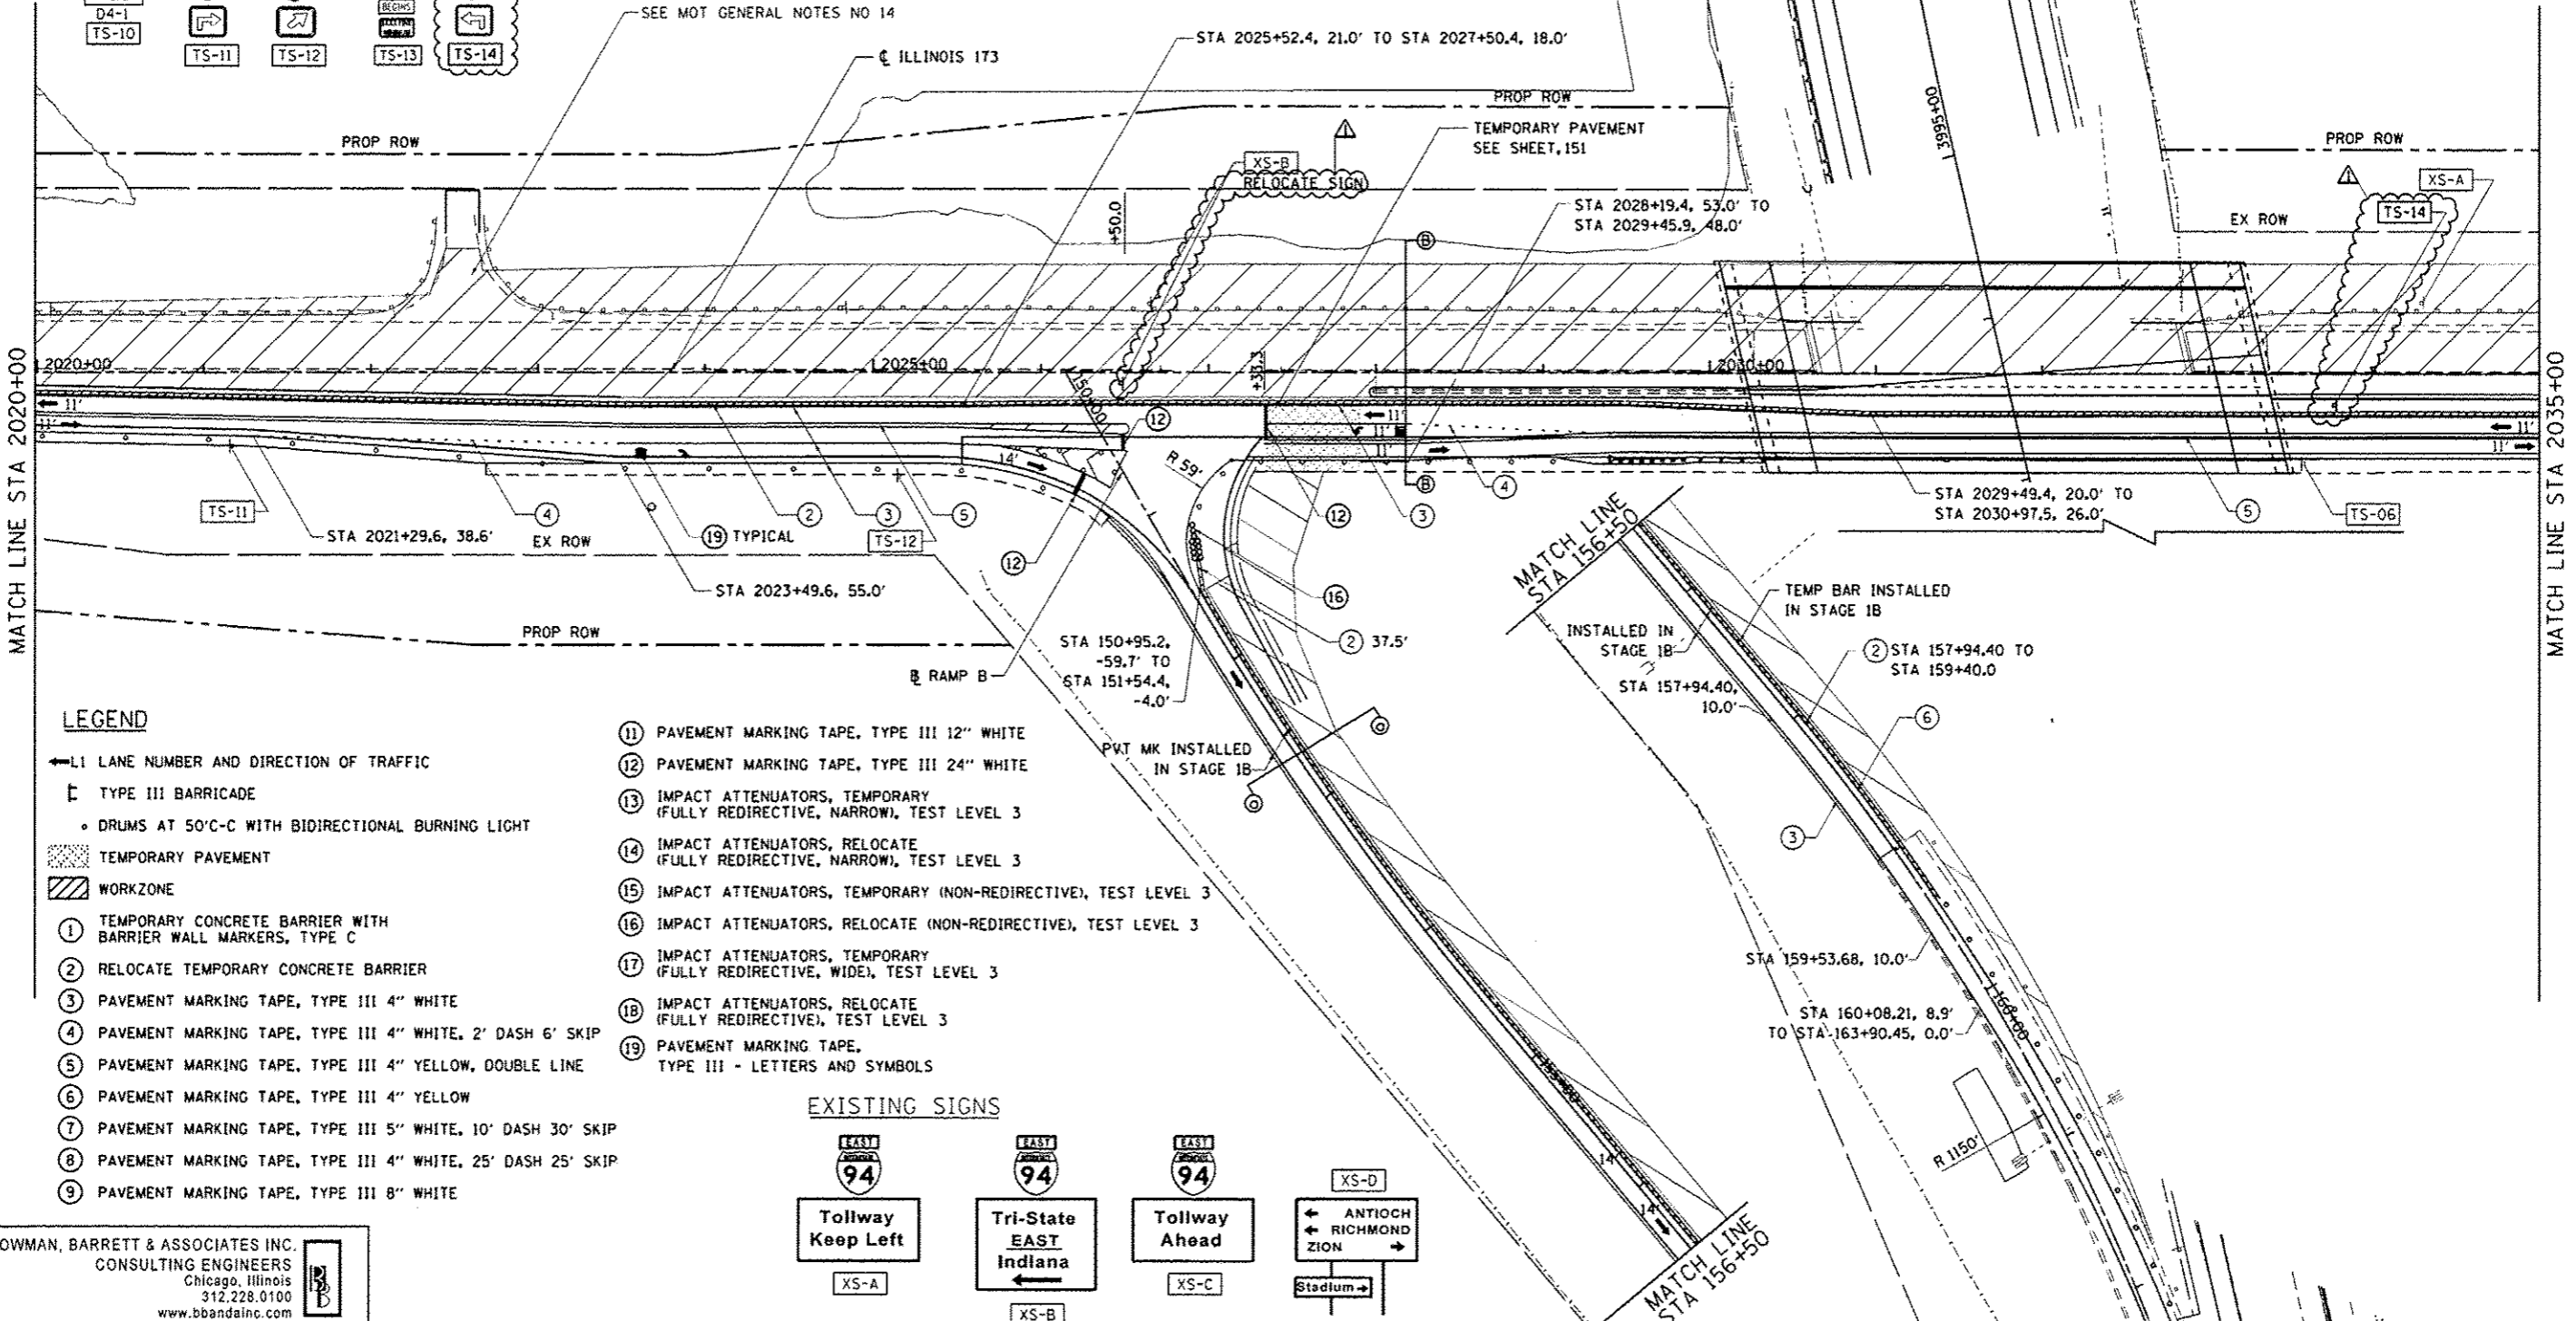


MAINTENANCE OF TRAFFIC SIGNING LEGEND

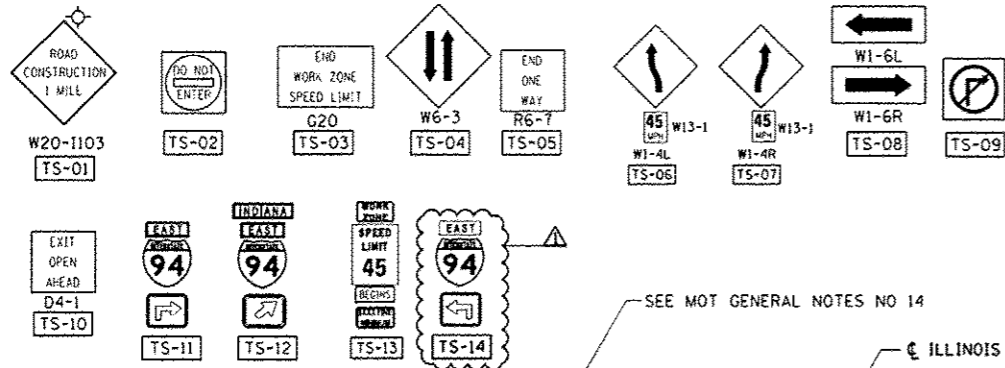


LEGEND

- ← L1 LANE NUMBER AND DIRECTION OF TRAFFIC
- █ TYPE III BARRICADE
- DRUMS AT 50°C-C WITH BIDIRECTIONAL BURNING LIGHT
- ▨ TEMPORARY PAVEMENT
- ▨ WORKZONE
- ① TEMPORARY CONCRETE BARRIER WITH BARRIER WALL MARKERS, TYPE C
- ② RELOCATE TEMPORARY CONCRETE BARRIER
- ③ PAVEMENT MARKING TAPE, TYPE III 4" WHITE
- ④ PAVEMENT MARKING TAPE, TYPE III 4" WHITE, 2' DASH 6' SKIP
- ⑤ PAVEMENT MARKING TAPE, TYPE III 4" YELLOW, DOUBLE LINE
- ⑥ PAVEMENT MARKING TAPE, TYPE III 4" YELLOW
- ⑦ PAVEMENT MARKING TAPE, TYPE III 5" WHITE, 10' DASH 30' SKIP
- ⑧ PAVEMENT MARKING TAPE, TYPE III 4" WHITE, 25' DASH 25' SKIP
- ⑨ PAVEMENT MARKING TAPE, TYPE III 8" WHITE

- ⑪ PAVEMENT MARKING TAPE, TYPE III 12" WHITE
- ⑫ PAVEMENT MARKING TAPE, TYPE III 24" WHITE
- ⑬ IMPACT ATTENUATORS, TEMPORARY (FULLY REDIRECTIVE, NARROW), TEST LEVEL 3
- ⑭ IMPACT ATTENUATORS, RELOCATE (FULLY REDIRECTIVE, NARROW), TEST LEVEL 3
- ⑮ IMPACT ATTENUATORS, TEMPORARY (NON-REDIRECTIVE), TEST LEVEL 3
- ⑯ IMPACT ATTENUATORS, RELOCATE (NON-REDIRECTIVE), TEST LEVEL 3
- ⑰ IMPACT ATTENUATORS, TEMPORARY (FULLY REDIRECTIVE, WIDE), TEST LEVEL 3
- ⑱ IMPACT ATTENUATORS, RELOCATE (FULLY REDIRECTIVE), TEST LEVEL 3
- ⑲ PAVEMENT MARKING TAPE, TYPE III - LETTERS AND SYMBOLS

EXISTING SIGNS

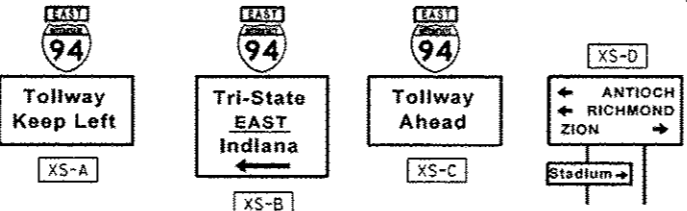

BOWMAN, BARRETT & ASSOCIATES INC.
CONSULTING ENGINEERS
Chicago, Illinois
312.228.0100
www.bbdainc.com

FILE NAME: 4FILES4	USER NAME: default	DESIGNED: -	REVISED: 7/17/2012 RA
		DRAWN: RA	REVISED: -
		CHECKED: RGR	REVISED: -
		DATE: 6/19/2012	REVISED: -

STATE OF ILLINOIS
DEPARTMENT OF TRANSPORTATION

MOT PLAN IL RTE 173 - STAGE 2A
SCALE: 1"=50'
SHEET NO. 11 OF 14 SHEETS
STA. 2020+00 TO STA. 2035+00

F.A. RTE.	SECTION	COUNTY	TOTAL SHEETS	SHEET NO.
94	49-1-R-1	LAKE	677	152
			CONTRACT NO. 60L77	
ILLINOIS FED. AID PROJECT				

S:\181025_CADD\5181_27_IL_173-60L77_Sheets\A181R27_Sheet\A181R27.dwg