



PLAN	DATE
SECRETED	
PLOTTED	
NOTED	
NO.	

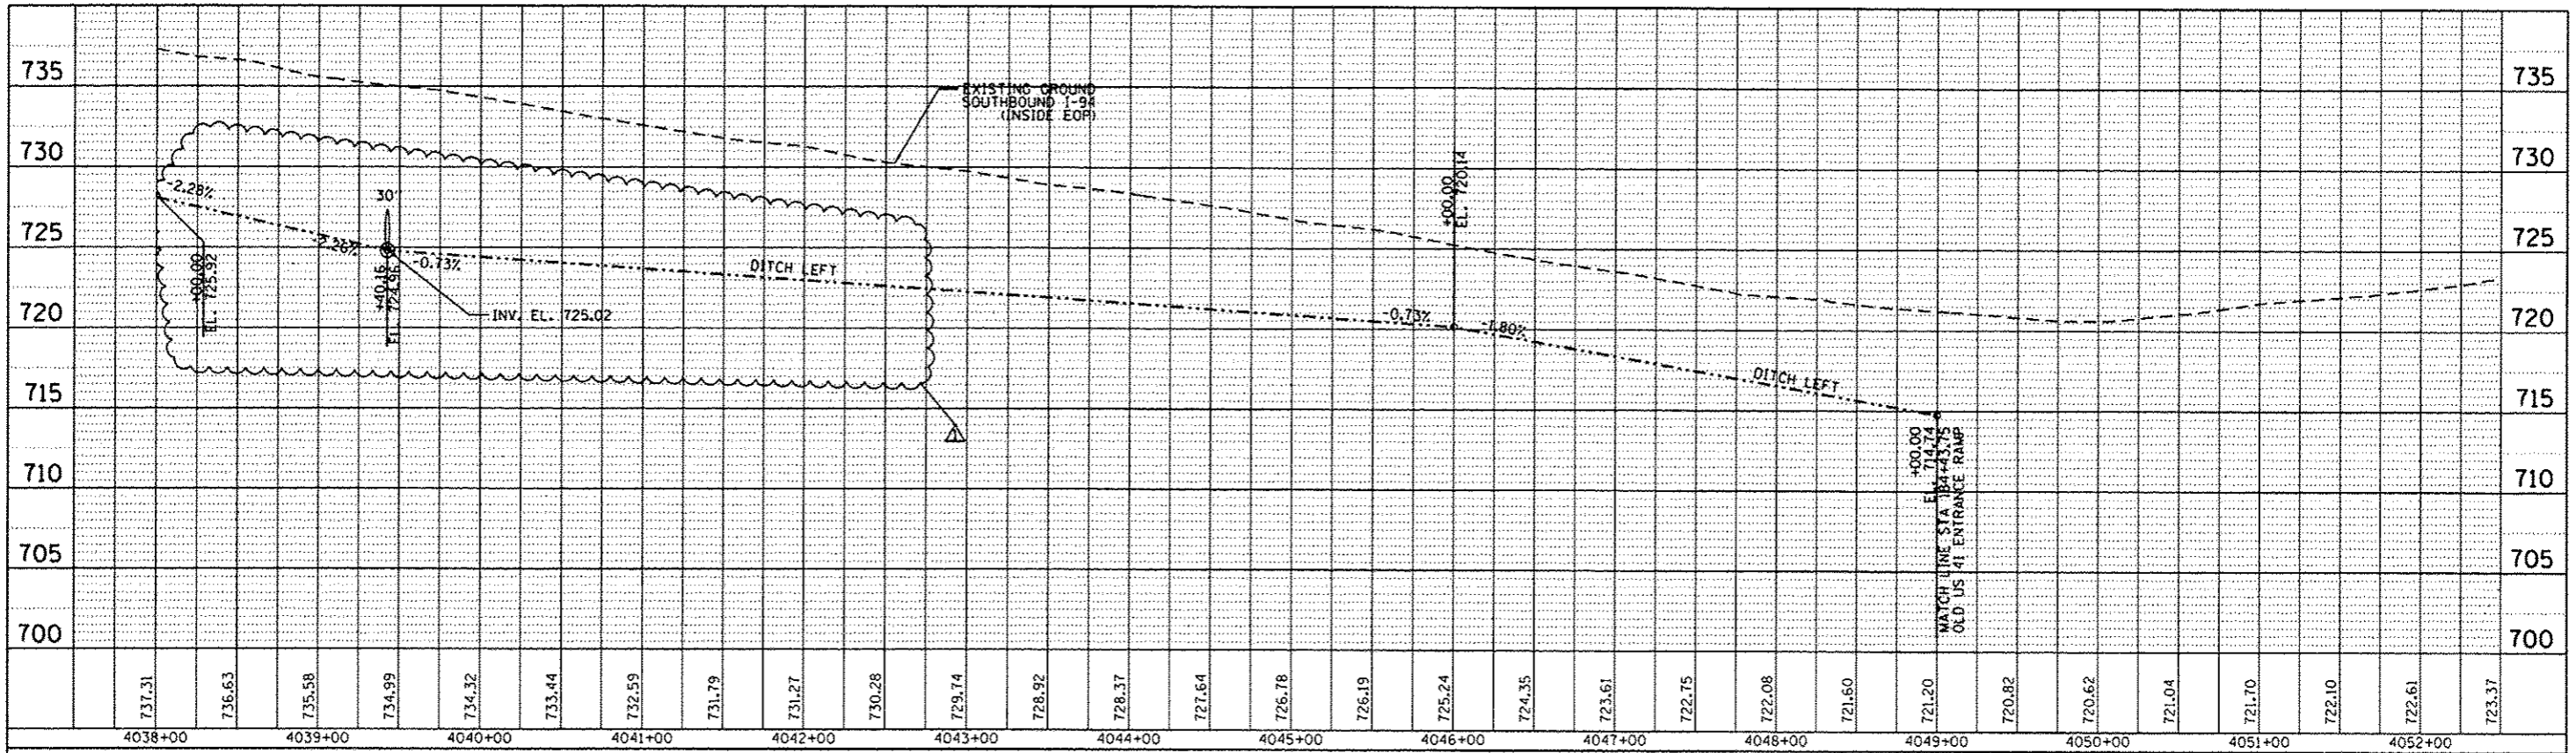

PROFILE	DATE
SECRETED	
PLOTTED	
NOTED	
NO.	

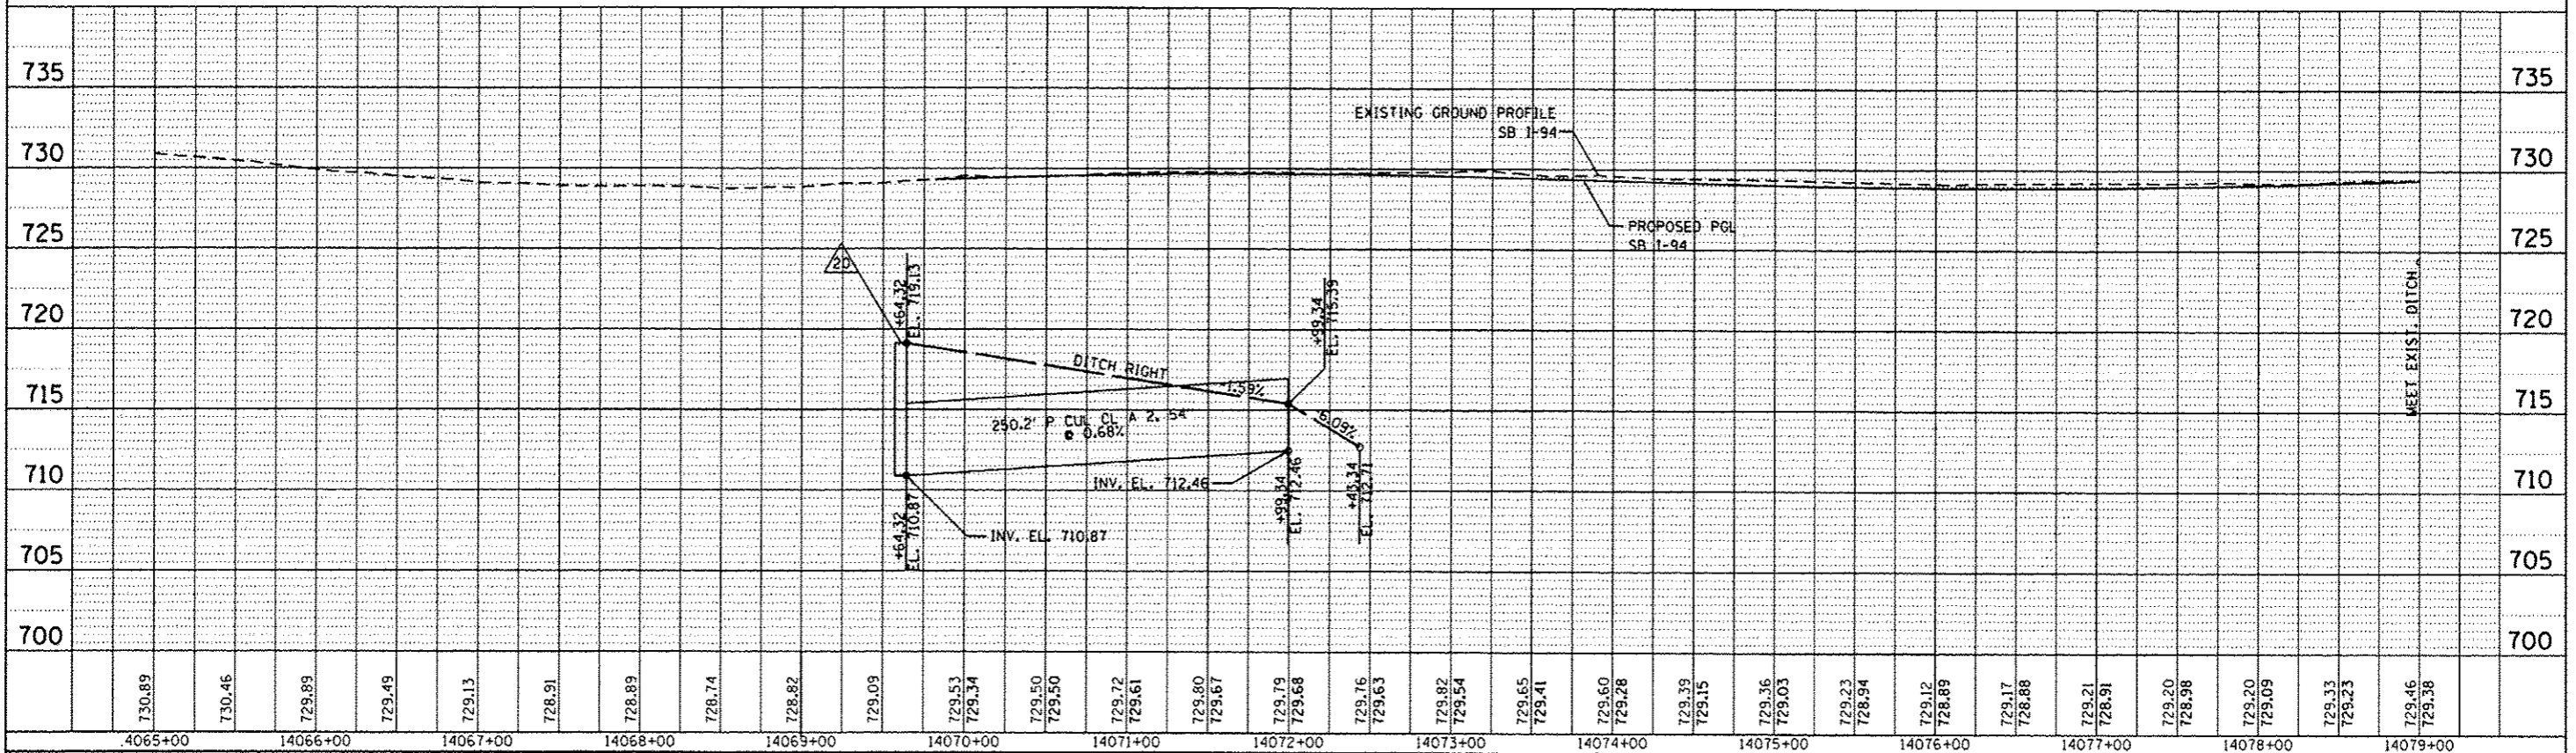

FILE NAME : 0168.77-shd-drainage profile.dgn	USER NAME : default	DESIGNED - JAM	REVISED - 07/17/2012	STATE OF ILLINOIS DEPARTMENT OF TRANSPORTATION	PROPOSED DRAINAGE PROFILE SOUTHBOUND I-94			F.A. RTE. 94	SECTION 49-1-R-1	COUNTY LAKE	TOTAL SHEETS 677	SHEET NO. 207
PLOT SCALE = H1"=18' V1"=5'					SCALE: 1"=50'			SHEET NO. OF SHEETS STA. 4038+00.00 TO STA. 14079+00.00			CONTRACT NO. 60L77	
PLOT DATE = 7/17/2012					DATE - 6/19/2012			ILLINOIS FED. AID PROJECT				