



PLAN	SUBMITTED	BY	DATE
	PLOTTED		
	CHECKED		
	NO. OF WKS. CHECKED		
	NO.		

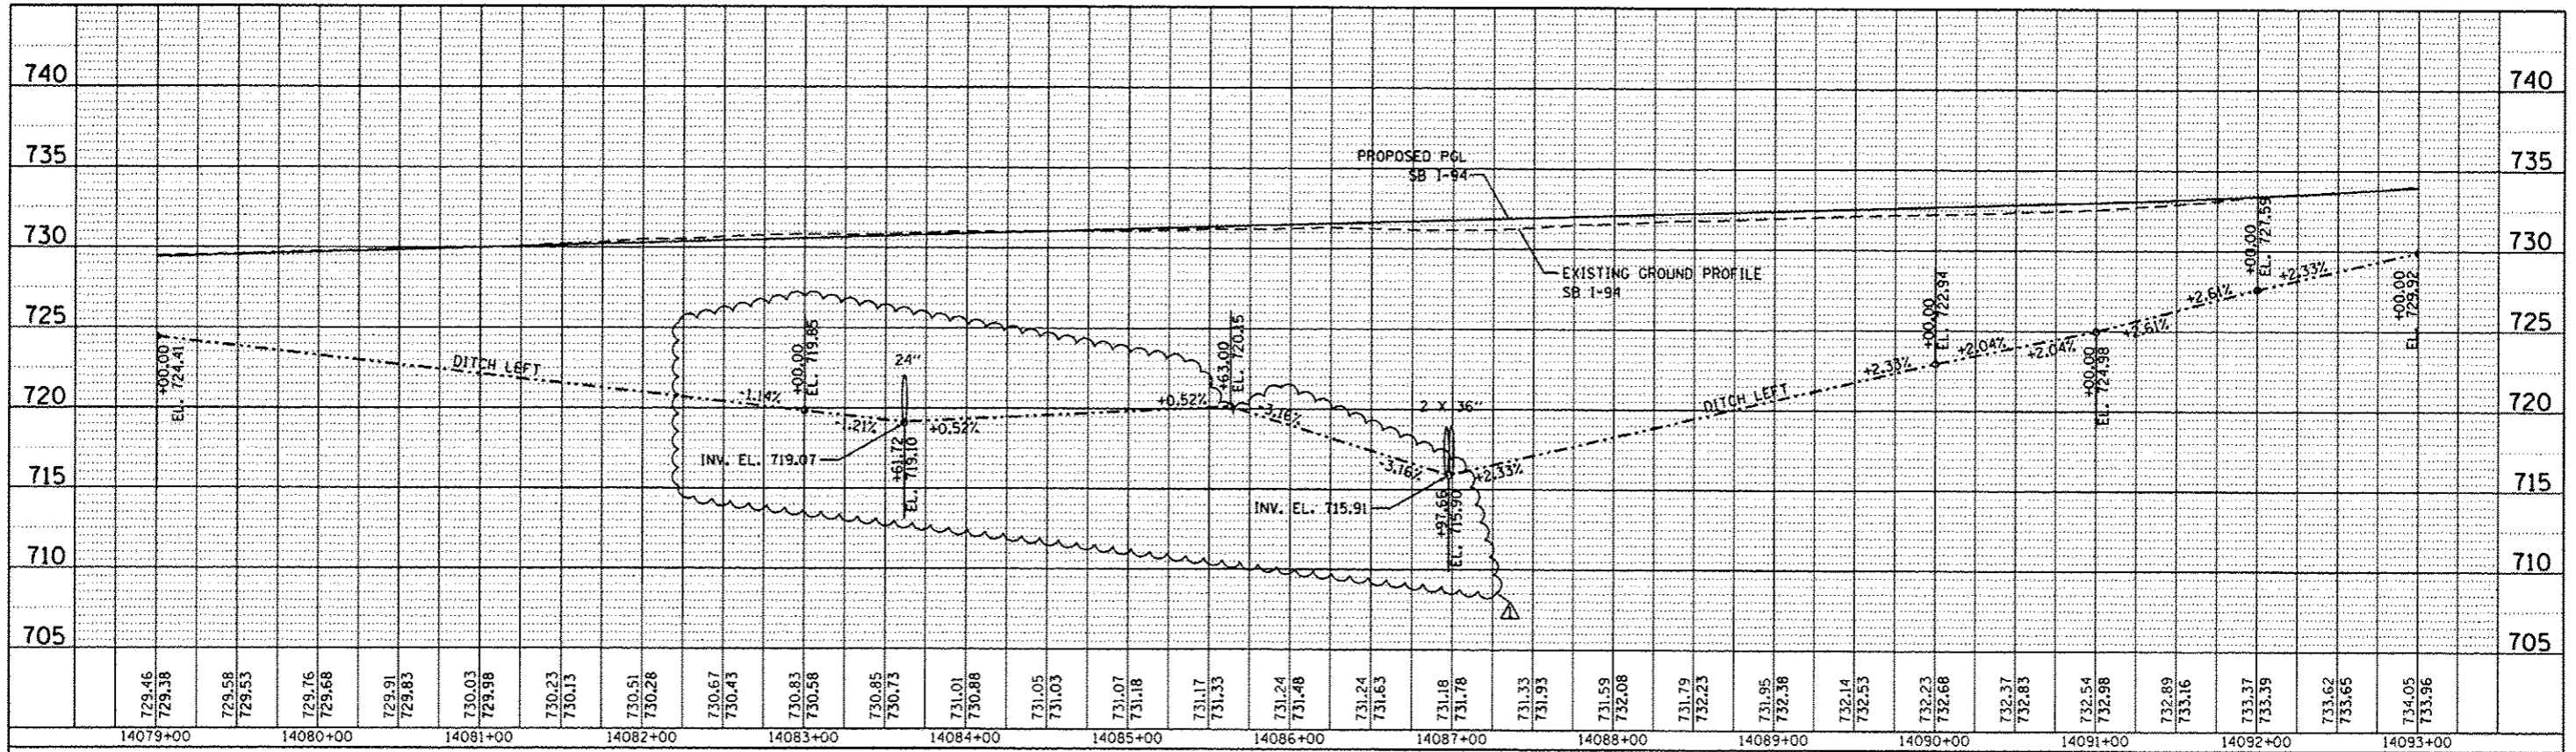

PROFILE	SUBMITTED	BY	DATE
	PLOTTED		
	CHECKED		
	NO. OF WKS. CHECKED		
	NO.		

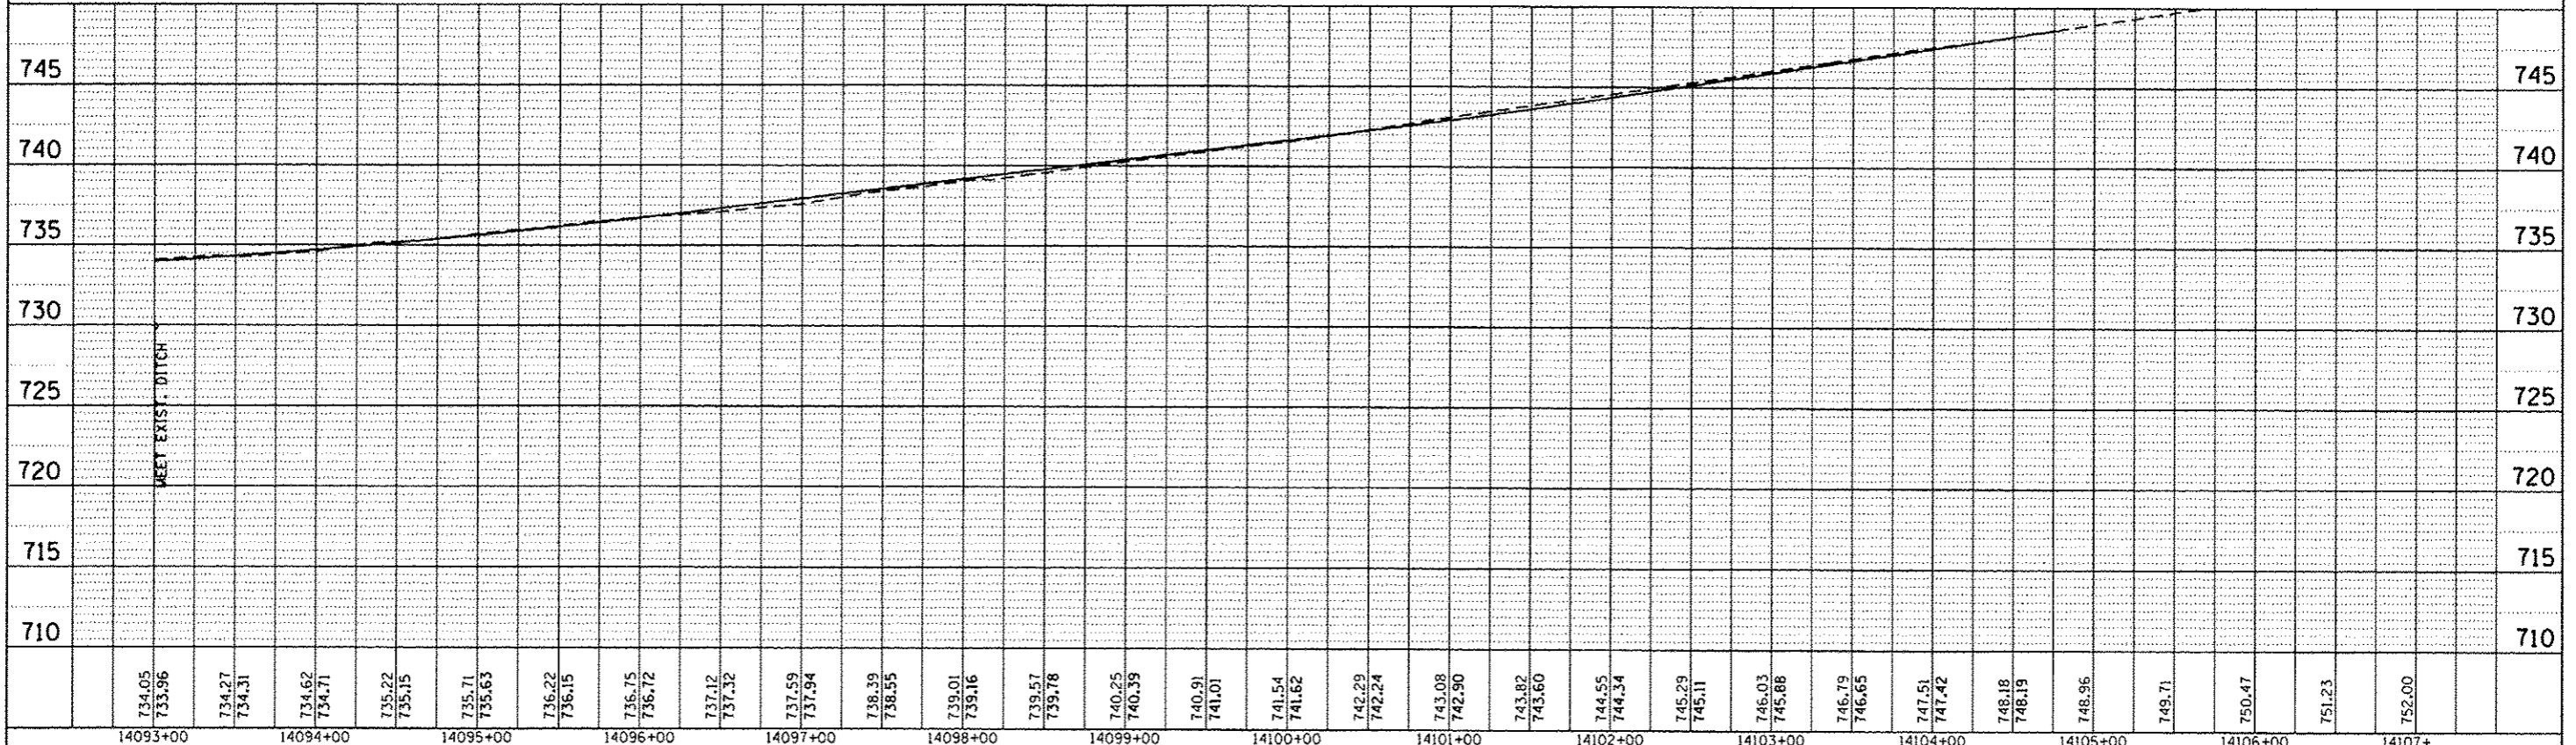

FILE NAME : D:\68L77-shr-drainage profile.dgn

USER NAME : default	DESIGNED - JAM	REVISED - 07/17/2012
	DRAWN - JAM	REVISED -
PLOT SCALE = 1/4"=1'-0"	CHECKED - RGR	REVISED -
PLOT DATE = 7/17/2012	DATE - 6/19/2012	REVISED -

**STATE OF ILLINOIS
DEPARTMENT OF TRANSPORTATION**

**PROPOSED DRAINAGE PROFILE
SOUTHBOUND I-94**

SCALE: 1"=50' SHEET NO. OF SHEETS STA. 14079+00.00 TO STA. 14107+00.00

F.A. RTE.	SECTION	COUNTY	TOTAL SHEETS	SHEET NO.
94	49-1-R-1	LAKE	677	208
				CONTRACT NO. 60L77
ILLINOIS FED. AID PROJECT				