
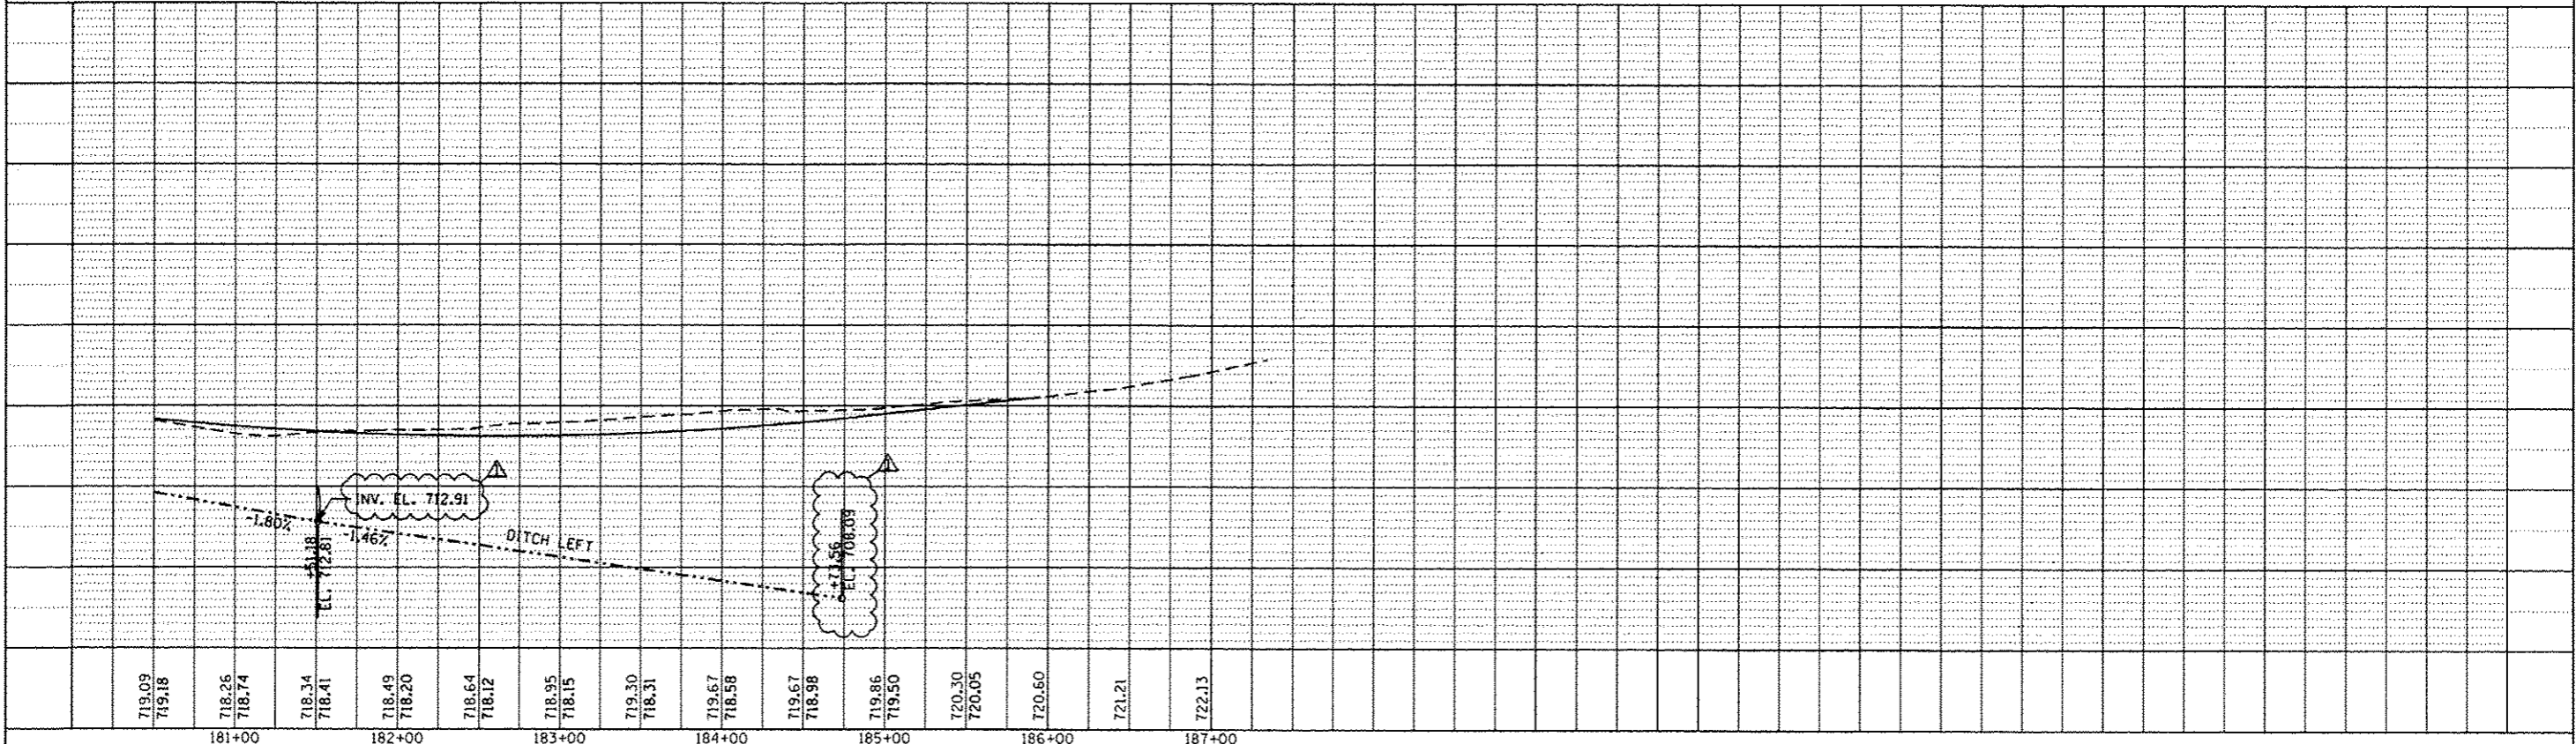


PLAN	DATE
NO. _____	BY _____
NO. _____	BY _____
NO. _____	BY _____

PROFILE	DATE
NO. _____	BY _____
NO. _____	BY _____
NO. _____	BY _____

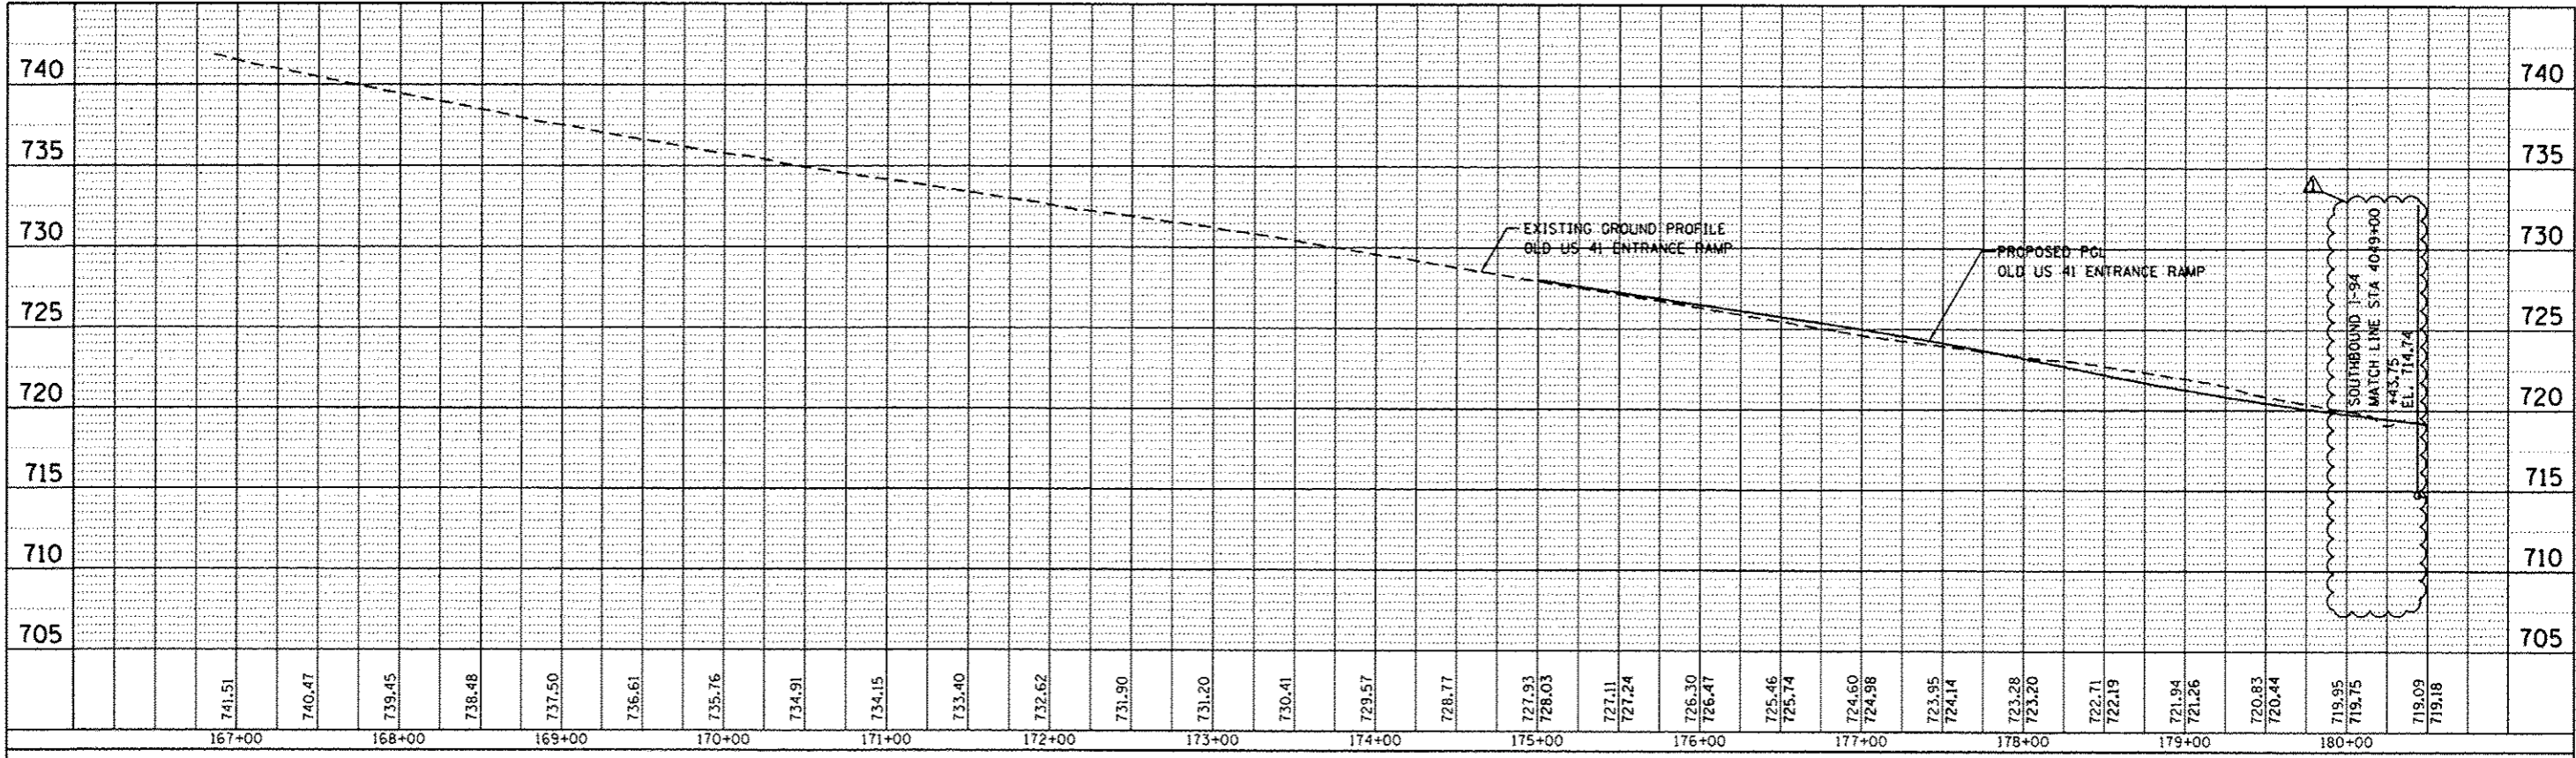

FILE NAME : D:\60L77-hrs-drainage-profile.dgn	USER NAME : default	DESIGNED - JAM	REVISED - 07/17/2012	STATE OF ILLINOIS DEPARTMENT OF TRANSPORTATION	PROPOSED DRAINAGE PROFILE OLD US 41 ENTRANCE RAMP TO SB I-94			F.A. RTE. 94	SECTION 49-1-R-1	COUNTY LAKE	TOTAL SHEETS 677	SHEET NO. 210
	PLOT SCALE = 1/4"=1'-0"	DRAWN - JAM	REVISOR -		SCALE: 1"=50'	SHEET NO. 10 OF 14 SHEETS	STA. 167+00.00 TO STA. 187+00.00	CONTRACT NO. 60L77				
	PLOT DATE = 7/17/2012	CHECKED - RGR	REVISOR -		ILLINOIS FED. AID PROJECT							
		DATE - 6/19/2012	REVISOR -									