



PLAN	DATE
REVISIONS	BY
NOTED	DATE
NO.	

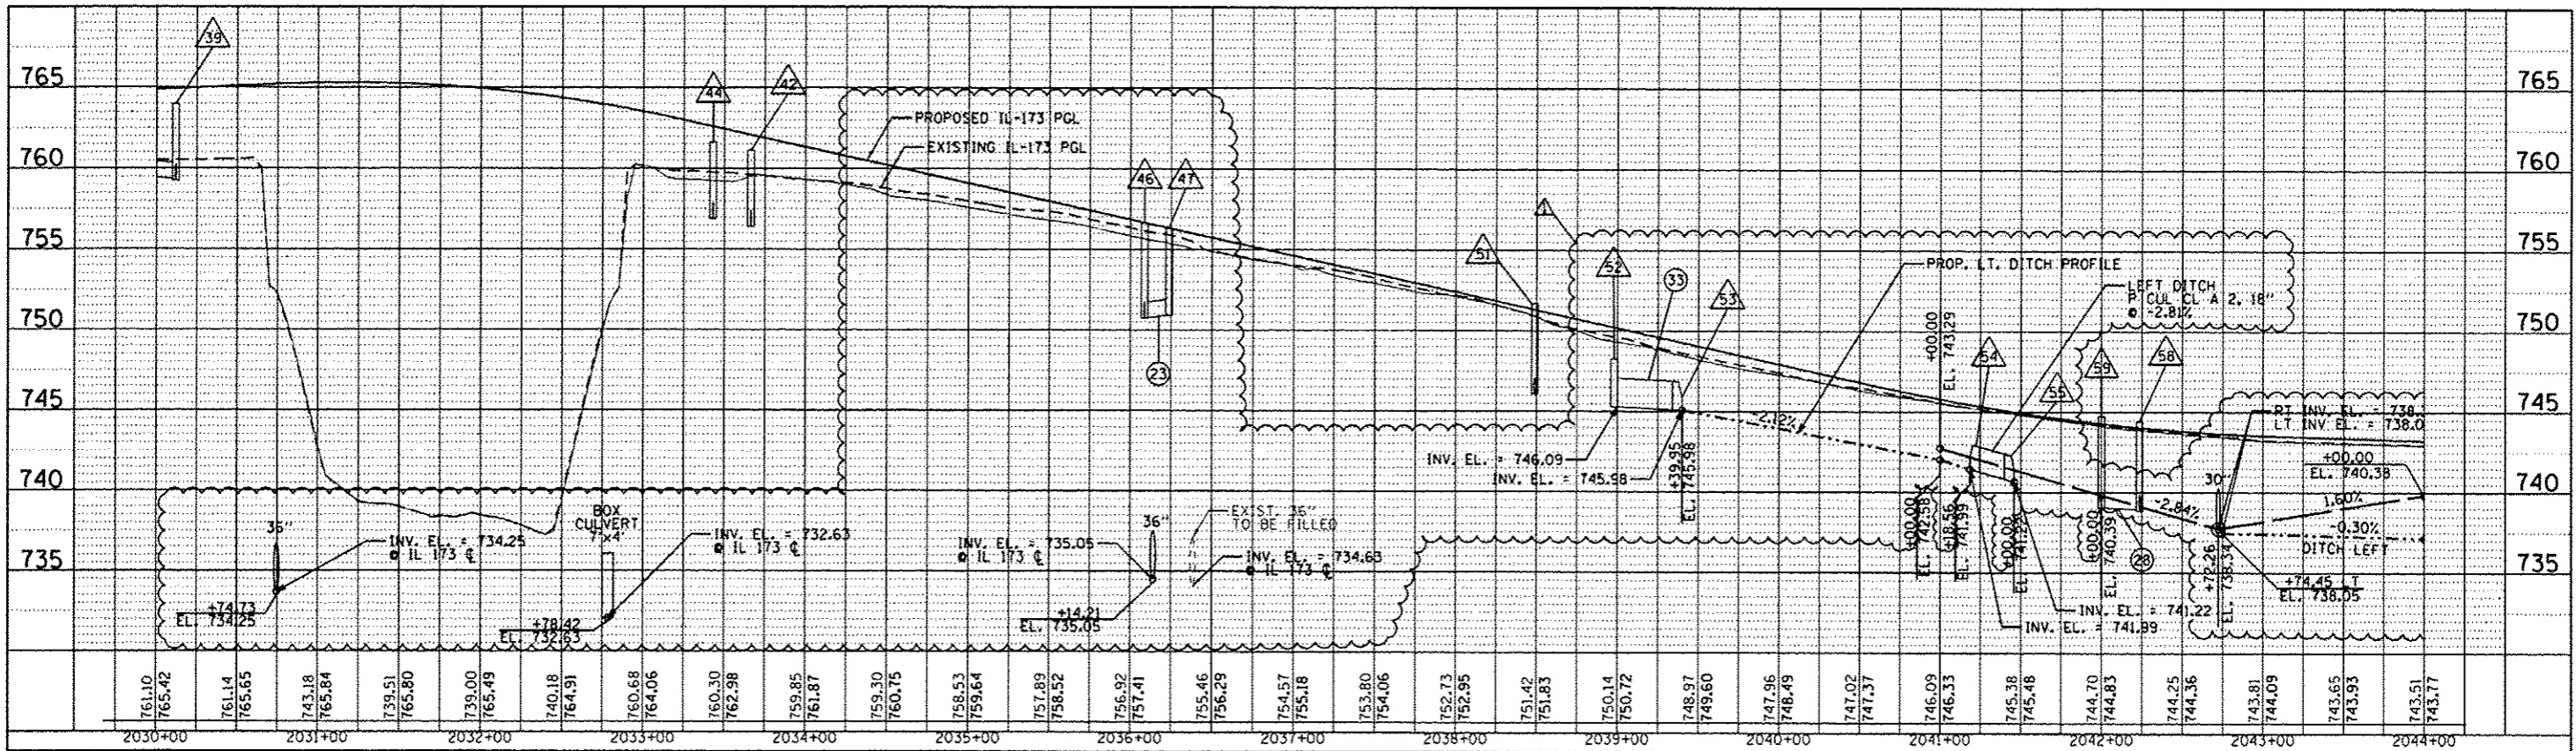

PROFILE	DATE
REVISIONS	BY
NOTED	DATE
NO.	

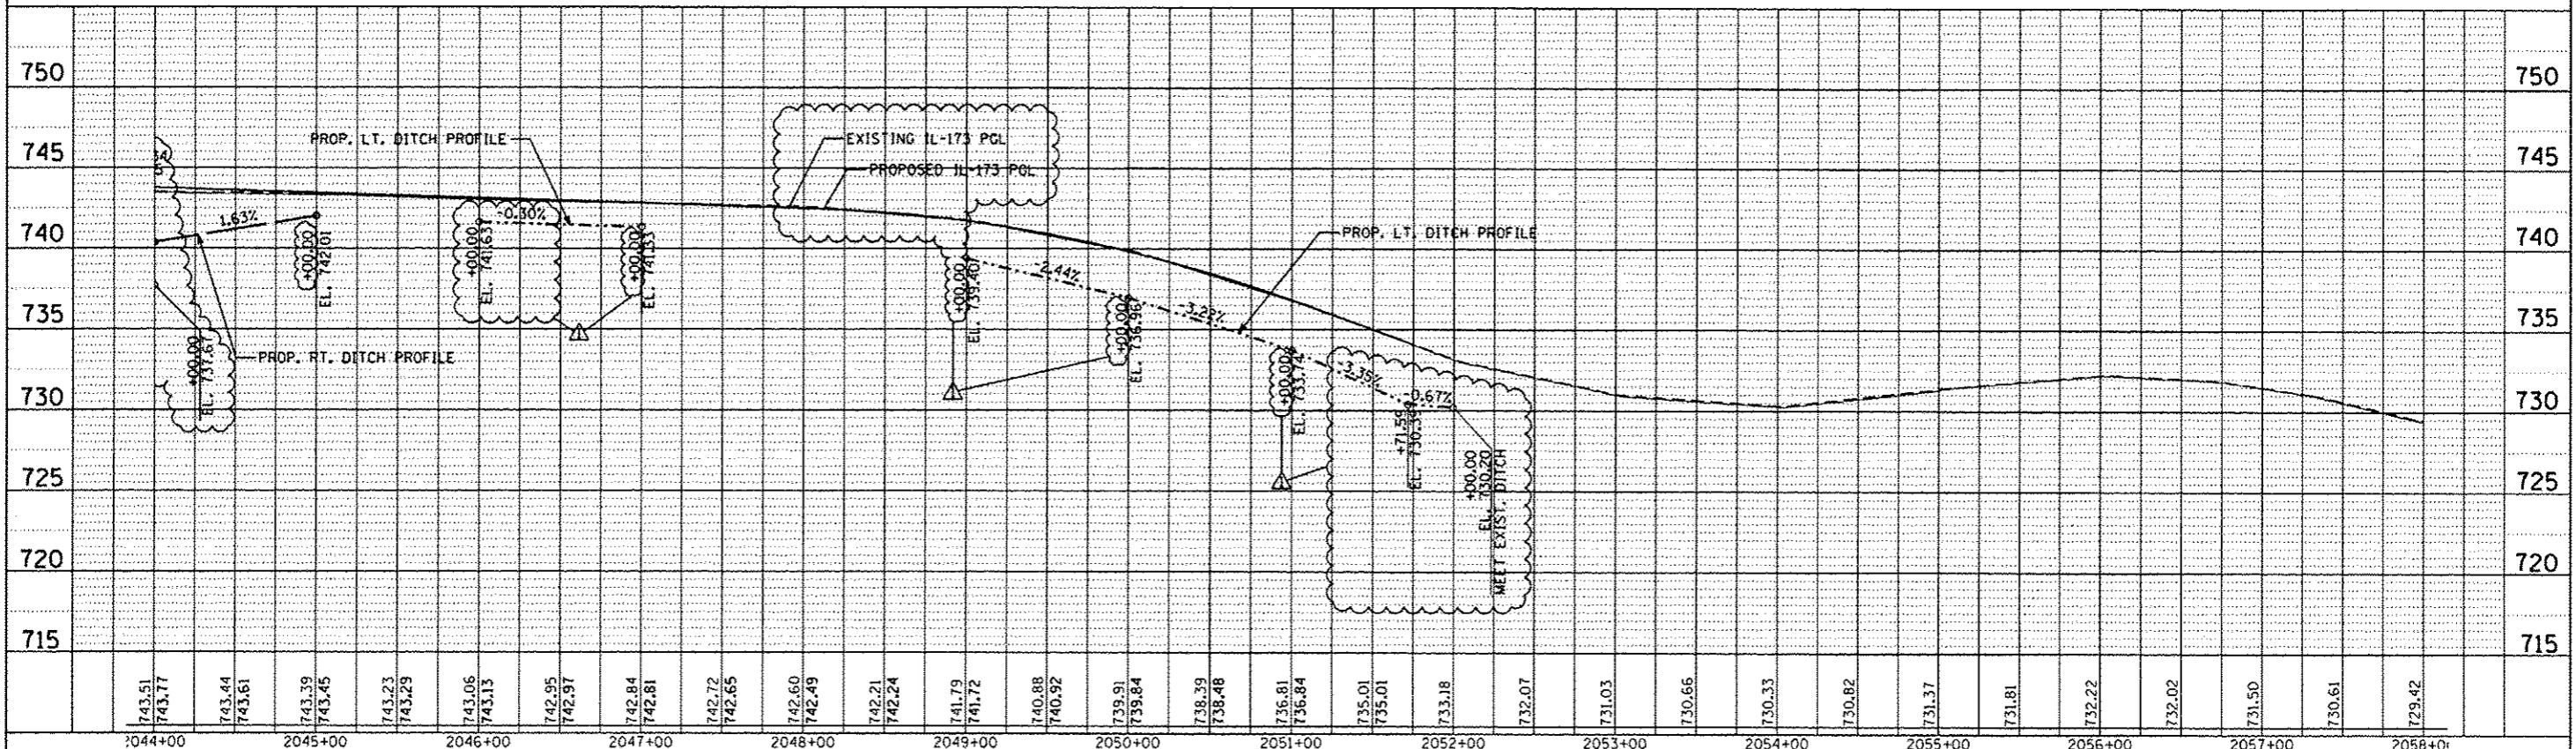

FILE NAME : D:\60L77-shd-drainage profile.dgn	USER NAME : default	DESIGNED - JAM	REVISED - 07/17/2012	STATE OF ILLINOIS DEPARTMENT OF TRANSPORTATION	PROPOSED DRAINAGE PROFILE ILLINOIS ROUTE 173			F.A. RTE. 94	SECTION 49-1-R-1	COUNTY LAKE	TOTAL SHEETS 677	SHEET NO. 214
	PLOT SCALE = 1/4"=1'-0"	DRAWN - JAM	REVISIONS -		SCALE: 1"=50'	SHEET NO. 14 OF 14 SHEETS	STA. 2030+00.00 TO STA. 2058+00.00	CONTRACT NO. 60L77				
	PLOT DATE = 7/17/2012	CHECKED - RGR	REVISIONS -		ILLINOIS FED. AID PROJECT							
		DATE - 6/19/2012	REVISIONS -									