


- NOTES:**
1. BAG AND DE-ENERGIZE SIGNAL HEADS DURING STAGE 2A.
 2. BAG AND DE-ENERGIZE LEFT TURN ARROW SECTIONS FOR THE DURATION OF STAGE 2A.
 3. BAG AND DE-ENERGIZE LEFT TURN ARROW SECTIONS AND ROTATE SIGNAL HEAD TO FACE EASTBOUND TRAFFIC FOR THE DURATION OF STAGE 2A.
 4. SIGNAL HEADS SHALL BE ACTIVATED DURING STAGE 2A.
 5. RELOCATE LIGHT DETECTOR AND CONFIRMATION BEACON FROM EASTBOUND APPROACH AT STAGE TRANSITION FROM STAGE 1B. THIS WORK IS INCLUDED IN THE COST OF TEMPORARY TRAFFIC SIGNAL INSTALLATION.

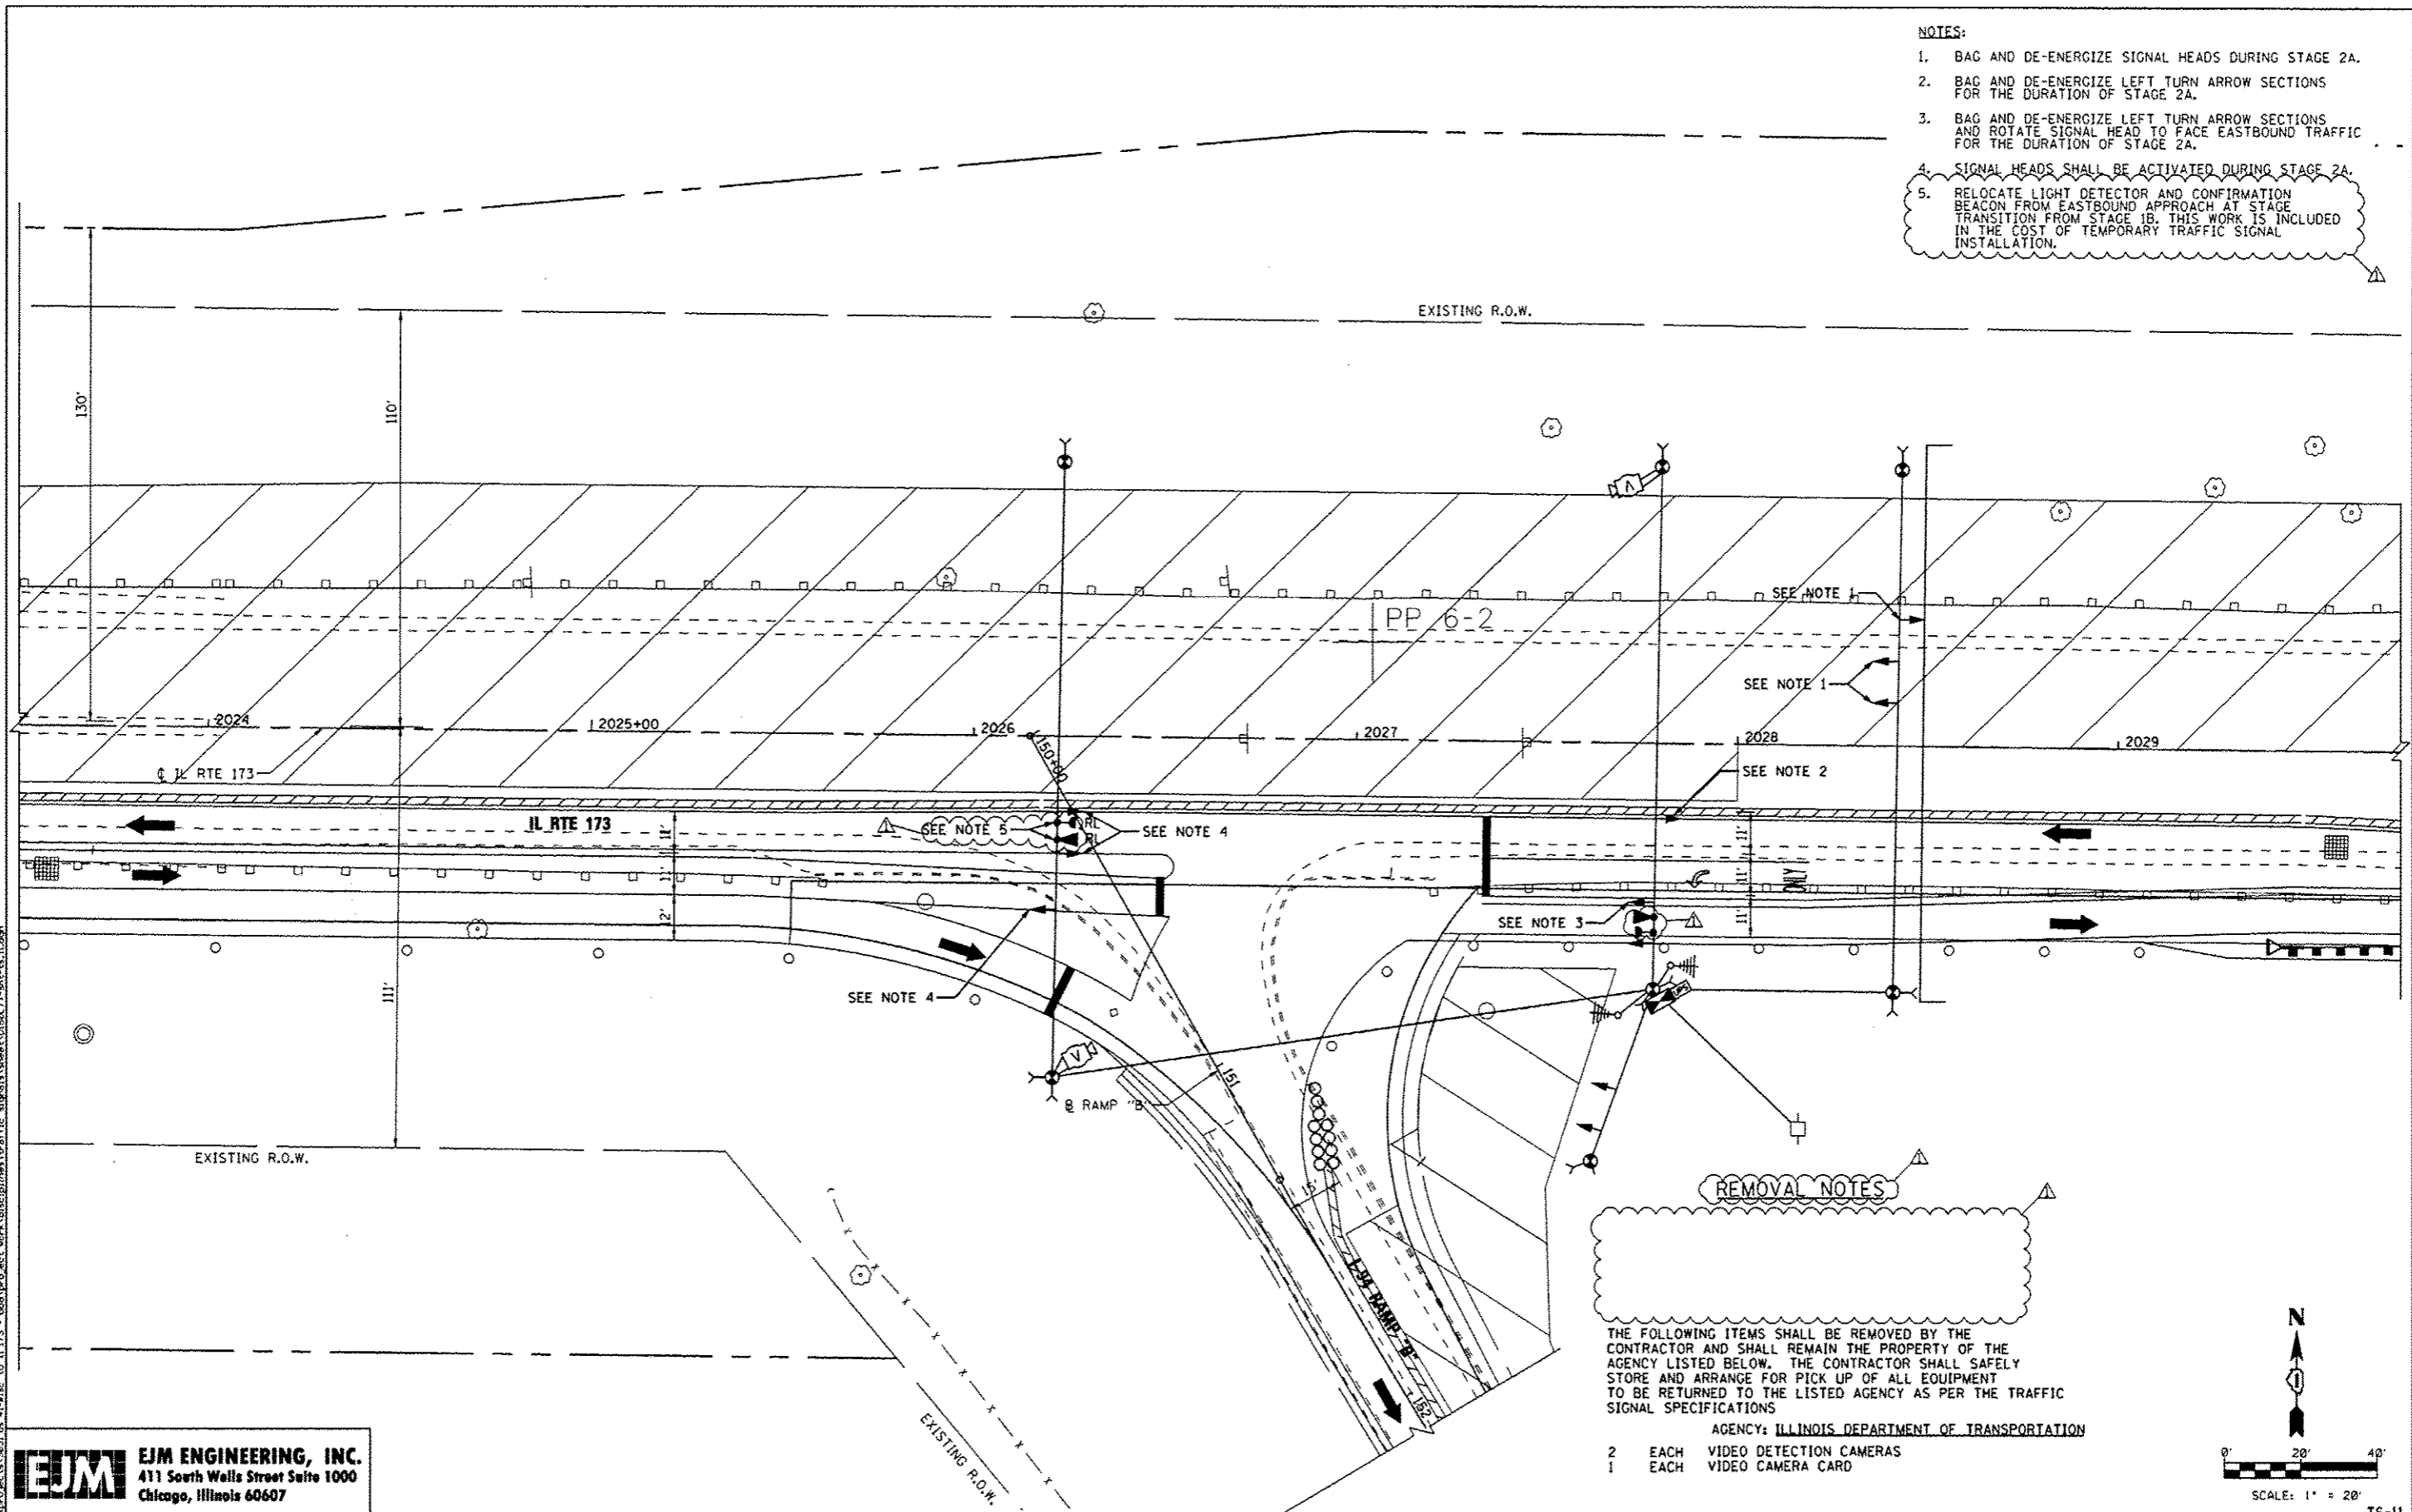


REMOVAL NOTES

THE FOLLOWING ITEMS SHALL BE REMOVED BY THE CONTRACTOR AND SHALL REMAIN THE PROPERTY OF THE AGENCY LISTED BELOW. THE CONTRACTOR SHALL SAFELY STORE AND ARRANGE FOR PICK UP OF ALL EQUIPMENT TO BE RETURNED TO THE LISTED AGENCY AS PER THE TRAFFIC SIGNAL SPECIFICATIONS

AGENCY: ILLINOIS DEPARTMENT OF TRANSPORTATION

2 EACH VIDEO DETECTION CAMERAS
1 EACH VIDEO CAMERA CARD

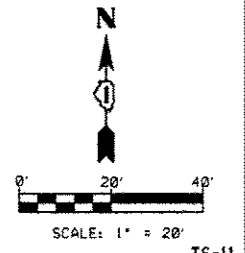

EJM ENGINEERING, INC.
411 South Wells Street Suite 1000
Chicago, Illinois 60607

FILE NAME *	USER NAME = gral	DESIGNED - GR	REVISED Δ 7/17/12 BKS
		DRAWN - GR	REVISED -
		CHECKED - BKS	REVISED -
		DATE - 06/19/2012	REVISED -

**STATE OF ILLINOIS
DEPARTMENT OF TRANSPORTATION**

**TEMPORARY TRAFFIC SIGNAL INSTALLATION
IL RTE 173 AT I-94 RAMP "B" - STAGE 2A**

SCALE: 1" = 20' SHEET NO. 1 OF 1 SHEETS STA. 2023+52 TO STA. 2029+75

F.A.I. RTE. 94	SECTION 49-1-R-1	COUNTY LAKE	TOTAL SHEETS 677	SHEET NO. 342
CONTRACT NO. 60L77				ILLINOIS FED. AID PROJECT

TS-11