


EXISTING RTMS M.P. 1.8
STA. 4029+02.02, 97.6' LT

REMOVE/RELOCATE POLE MOUNTED RTMS ASSEMBLY
REMOVE/RELOCATE RTMS POLE FOUNDATION (ROADWAY) STEEL HELIX (12 FT.)
REMOVE AND RELOCATE RTMS POLE

WETLAND BOUNDARY
WL-25
NO IMPACT

WETLAND BOUNDARY
WL-26
NO IMPACT

WETLAND BOUNDARY
WL-24
NO IMPACT

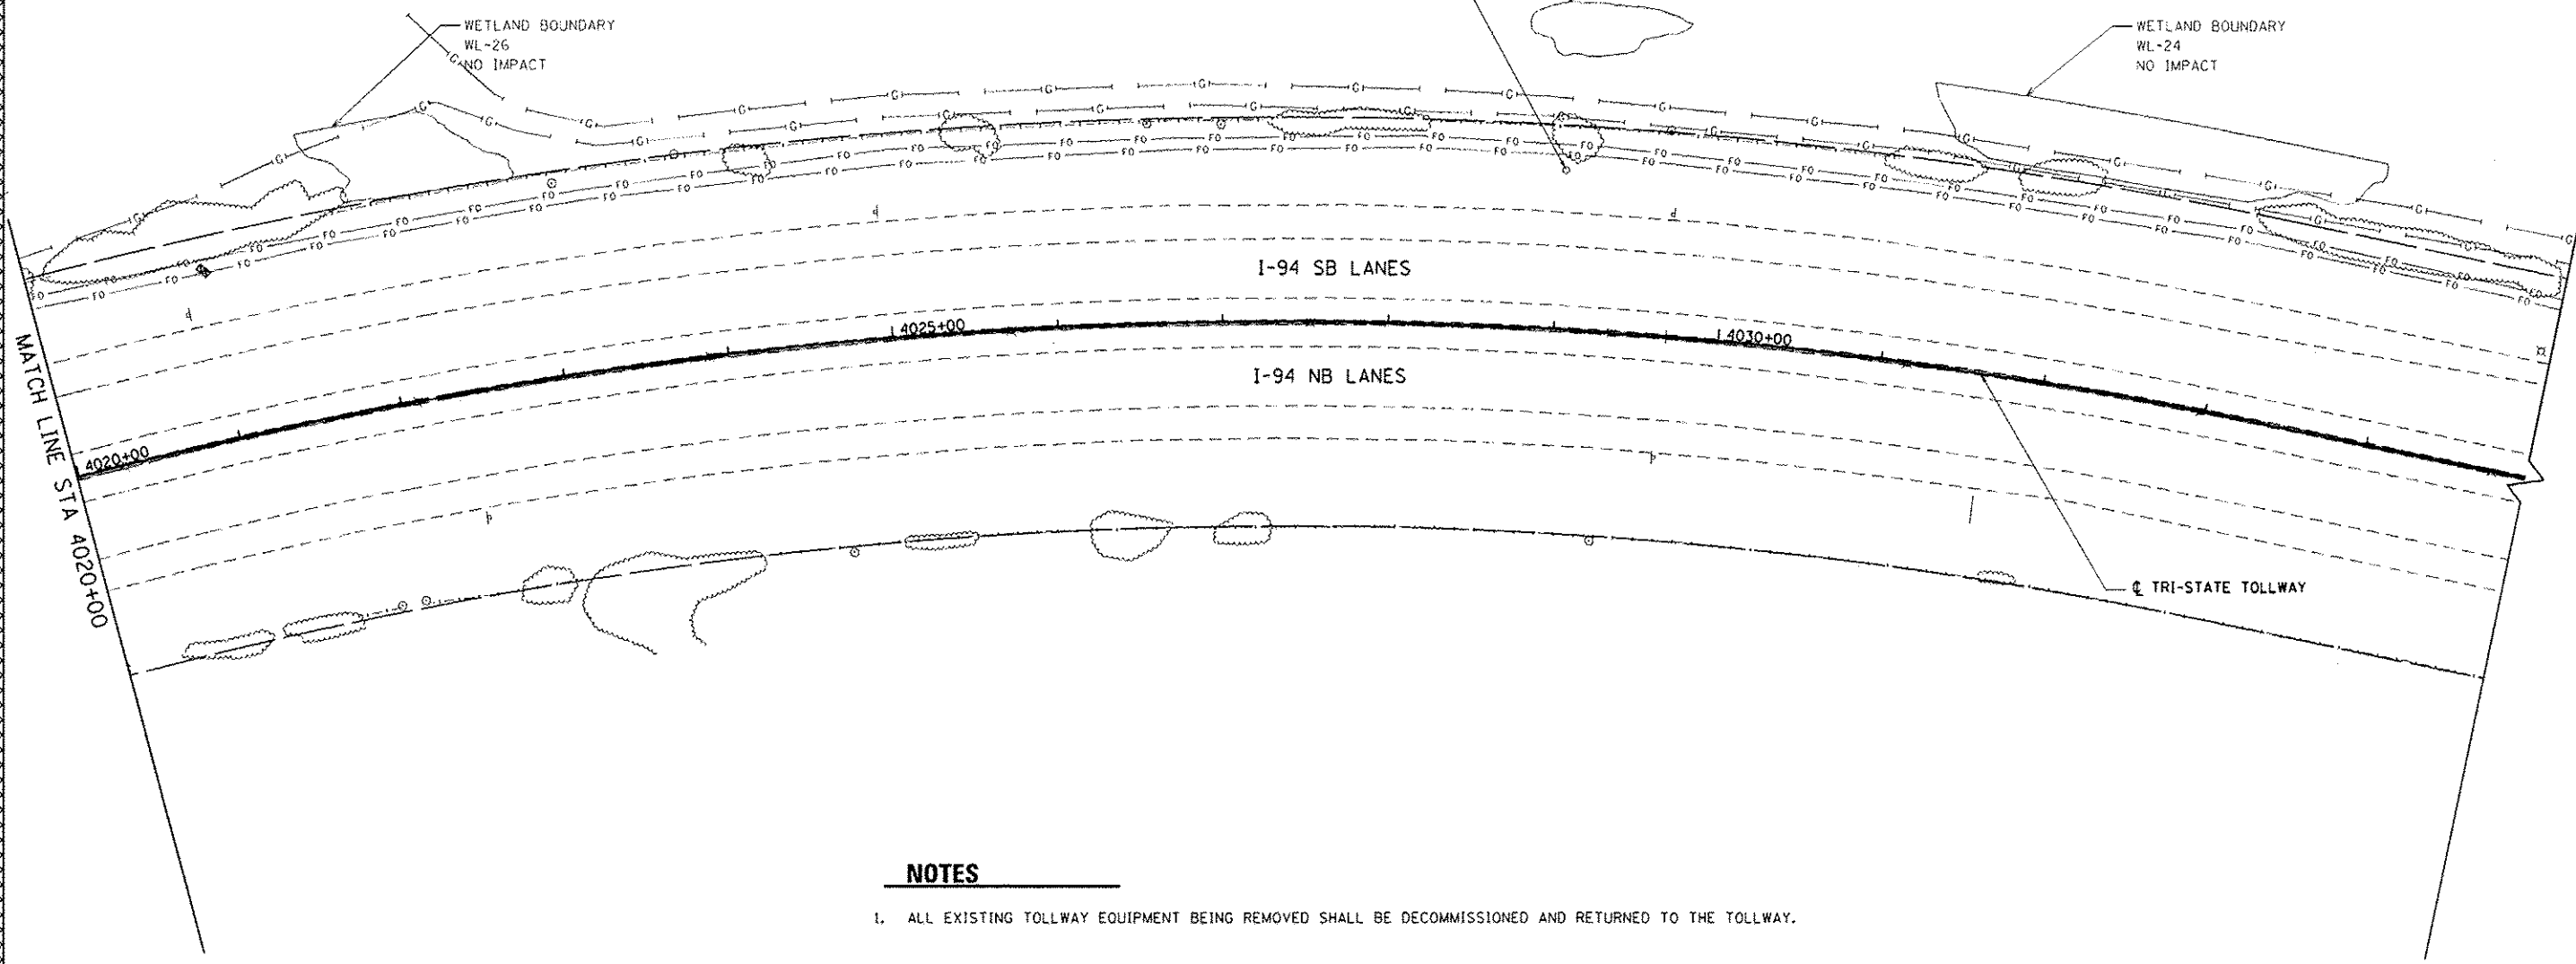

NOTES

1. ALL EXISTING TOLLWAY EQUIPMENT BEING REMOVED SHALL BE DECOMMISSIONED AND RETURNED TO THE TOLLWAY.

BOWMAN, BARRETT & ASSOCIATES INC.
CONSULTING ENGINEERS
Chicago, Illinois
312.228.0100
www.bbainc.com

LEGEND	
○	CCTV OR RTMS
□	HANDHOLE (EXISTING)
—E—	ELECTRIC LINE (UNDERGROUND)
△	ELECTRIC SERVICE POLE
—FO—	FIBER OPTIC LINE
□	ELECTRICAL POWER POLE
□	ELECTRICAL SERVICE PEDESTAL

FILE NAME - #FILES	USER NAME - deYout	DESIGNED - JMG	REVISED / 7/17/2012 JMG
		DRAWN - JMG	REVISED -
		CHECKED - RGR	REVISED -
		DATE - 6/19/2012	REVISED -

STATE OF ILLINOIS
DEPARTMENT OF TRANSPORTATION

ITS REMOVAL PLAN NB I-94 AND SB I-94
SCALE: 1"=50' SHEET NO. 3 OF 6 SHEETS STA. 4020+00 TO STA. 4035+00

F.A. RTE. 94	SECTION 49-1-R-1	COUNTY LAKE	TOTAL SHEETS 677	SHEET NO. 421
ILLINOIS FED. AID PROJECT			CONTRACT NO. 60L77	