


**LEGEND**

- CCTV
- RTMS
- HANDHOLE (PROPOSED)
- ELECTRIC LINE (UNDERGROUND)
- ELECTRIC LINE (AERIAL)
- FIBER OPTIC LINE
- ELECTRICAL POWER POLE
- ELECTRICAL SERVICE PEDESTAL
- ELECTRICAL SERVICE POLE

**NOTES**

1. FIBER OPTIC CABLE SPlicing INTO TOLLWAY SINGLE MODE FIBER OPTIC BACKBONE TO BE COMPLETED BY OTHERS.
2. CONTRACTOR SHALL REAIM AND RECALIBRATE PROPOSED RTMS UNITS TO ACCOMMODATE PLANNED SHIFTS IN TRAFFIC PATTERNS DURING CONSTRUCTION. THIS WORK WILL NOT BE PAID FOR AND SHALL BE CONSIDERED INCIDENTAL TO THE APPLICABLE PAY ITEM, AC POWERED RTMS ASSEMBLY. EXISTING RELOCATED RTMS UNITS SHALL BE REAIMED AND RECALIBRATED AS REQUIRED DURING CONSTRUCTION. THIS WORK WILL BE PAID FOR AS REAIMING RTMS UNITS.
3. THE PROPOSED RTMS ASSEMBLY AT M.P. 1.1 SHALL BE INSTALLED IN ACCORDANCE WITH THE POLE MOUNTED CO-LOCATED CCTV AND RTMS ASSEMBLY DETAIL.
4. THE RELOCATED EXISTING RTMS UNIT SENSOR AT M.P. 0.8 SHALL BE REPLACED WITH THE G4 MODEL SENSOR.
5. PROVIDE EQUIPMENT CABINET AS SHOWN ON POLE MOUNTED CO-LOCATED CCTV & RTMS CABINET DETAIL. (REPLACEMENT OF EQUIPMENT CABINET INCIDENTAL TO POLE MOUNTED CAMERA ASSEMBLY WITH FOC AND WITHOUT WIRELESS)
6. SEE ISTHA STANDARD HS-01 FOR ELECTRIC SERVICE INSTALLATION DETAILS FOR ELECTRIC SERVICE INSTALLATION WORK TO BE PERFORMED.

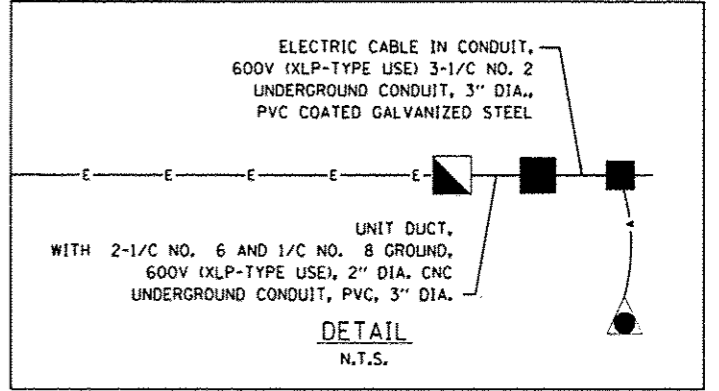

BOWMAN, BARRETT & ASSOCIATES INC.  
CONSULTING ENGINEERS  
Chicago, Illinois  
312.228.0100  
www.bbandainc.com

FILE NAME: 4FILES4	USER NAME: default	DESIGNED: JMG	REVISED: 7/17/2012 JMG
		DRAWN: JMG	REVISED:
PLOT SCALE: 1/4"=10' 1/8"=15'		CHECKED: RGR	REVISED:
PLOT DATE: 7/17/2012		DATE: 6/19/2012	REVISED:

STATE OF ILLINOIS  
DEPARTMENT OF TRANSPORTATION

ITS PLAN NB I-94 AND SB I-94  
SCALE: 1"=50' SHEET NO. 4 OF 4 SHEETS STA. 4065+00 TO STA. 4080+00

P.R. RTE.	SECTION	COUNTY	TOTAL SHEETS	SHEET NO.
94	49-1-R-1	LAKE	677	428
			CONTRACT NO. 60L77	
ILLINOIS FED. AID PROJECT				