


DATE	
BY	
DESIGNED	
DRAWN	
CHECKED	
DATE	
FILE NAME	
PROJECT	
DATE	
BY	
DESIGNED	
DRAWN	
CHECKED	
DATE	

DATE	
BY	
DESIGNED	
DRAWN	
CHECKED	
DATE	
FILE NAME	
PROJECT	
DATE	
BY	
DESIGNED	
DRAWN	
CHECKED	
DATE	

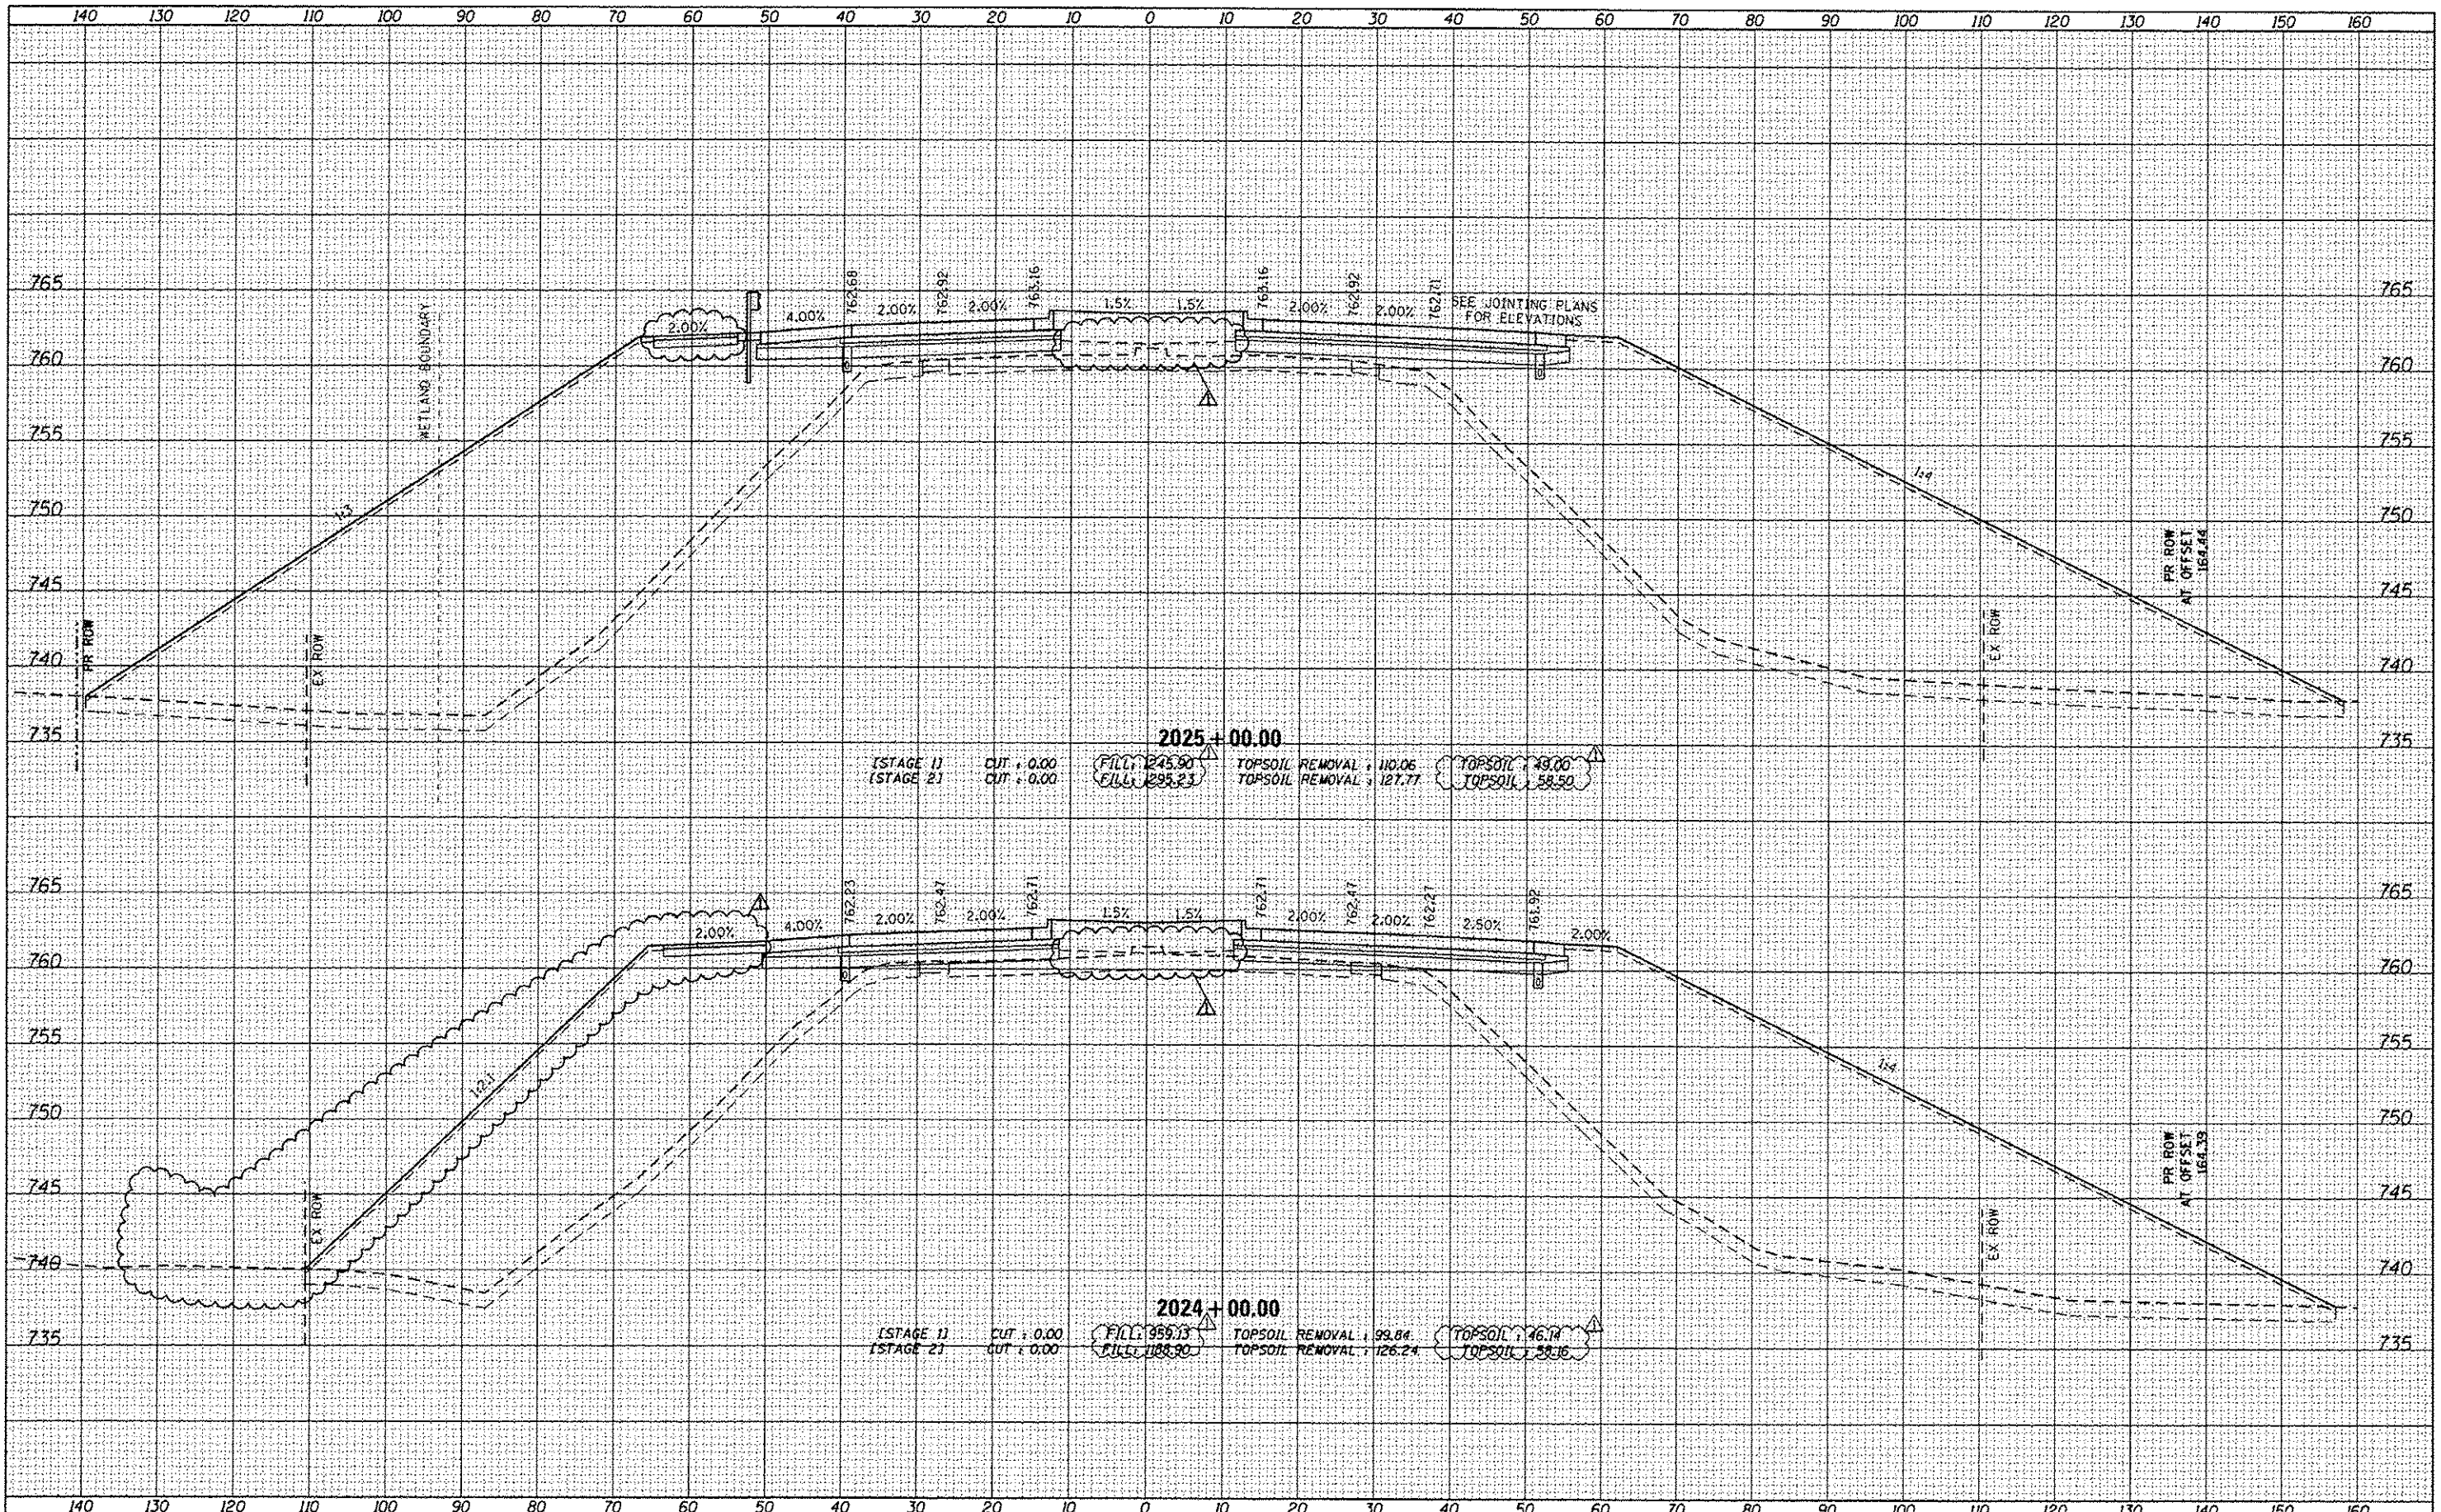

FILE NAME :
0168L77-SHT-XSC_P.173.dgn

USER NAME : default	DESIGNED -	REVISED Δ 7/17/12 RGR
	DRAWN -	REVISED -
PLOT SCALE = 1/4" = 10'	CHECKED -	REVISED -
PLOT DATE = 7/24/2012	DATE -	REVISED -

**STATE OF ILLINOIS
DEPARTMENT OF TRANSPORTATION**

**CROSS SECTIONS
IL 173**

SCALE: 1/4" = 10' SHEET 72 OF 110 SHEETS STA. 2024+00.00 TO STA. 2025+00.00

F.A. RTE. 94	SECTION 49-1-R-1	COUNTY LAKE	TOTAL SHEETS 677	SHEET NO. 577
CONTRACT NO. 60L77			ILLINOIS FED. AID PROJECT	