


DATE	
BY	
DESIGNED	
DRAWN	
CHECKED	
DATE	

DATE	
BY	
DESIGNED	
DRAWN	
CHECKED	
DATE	

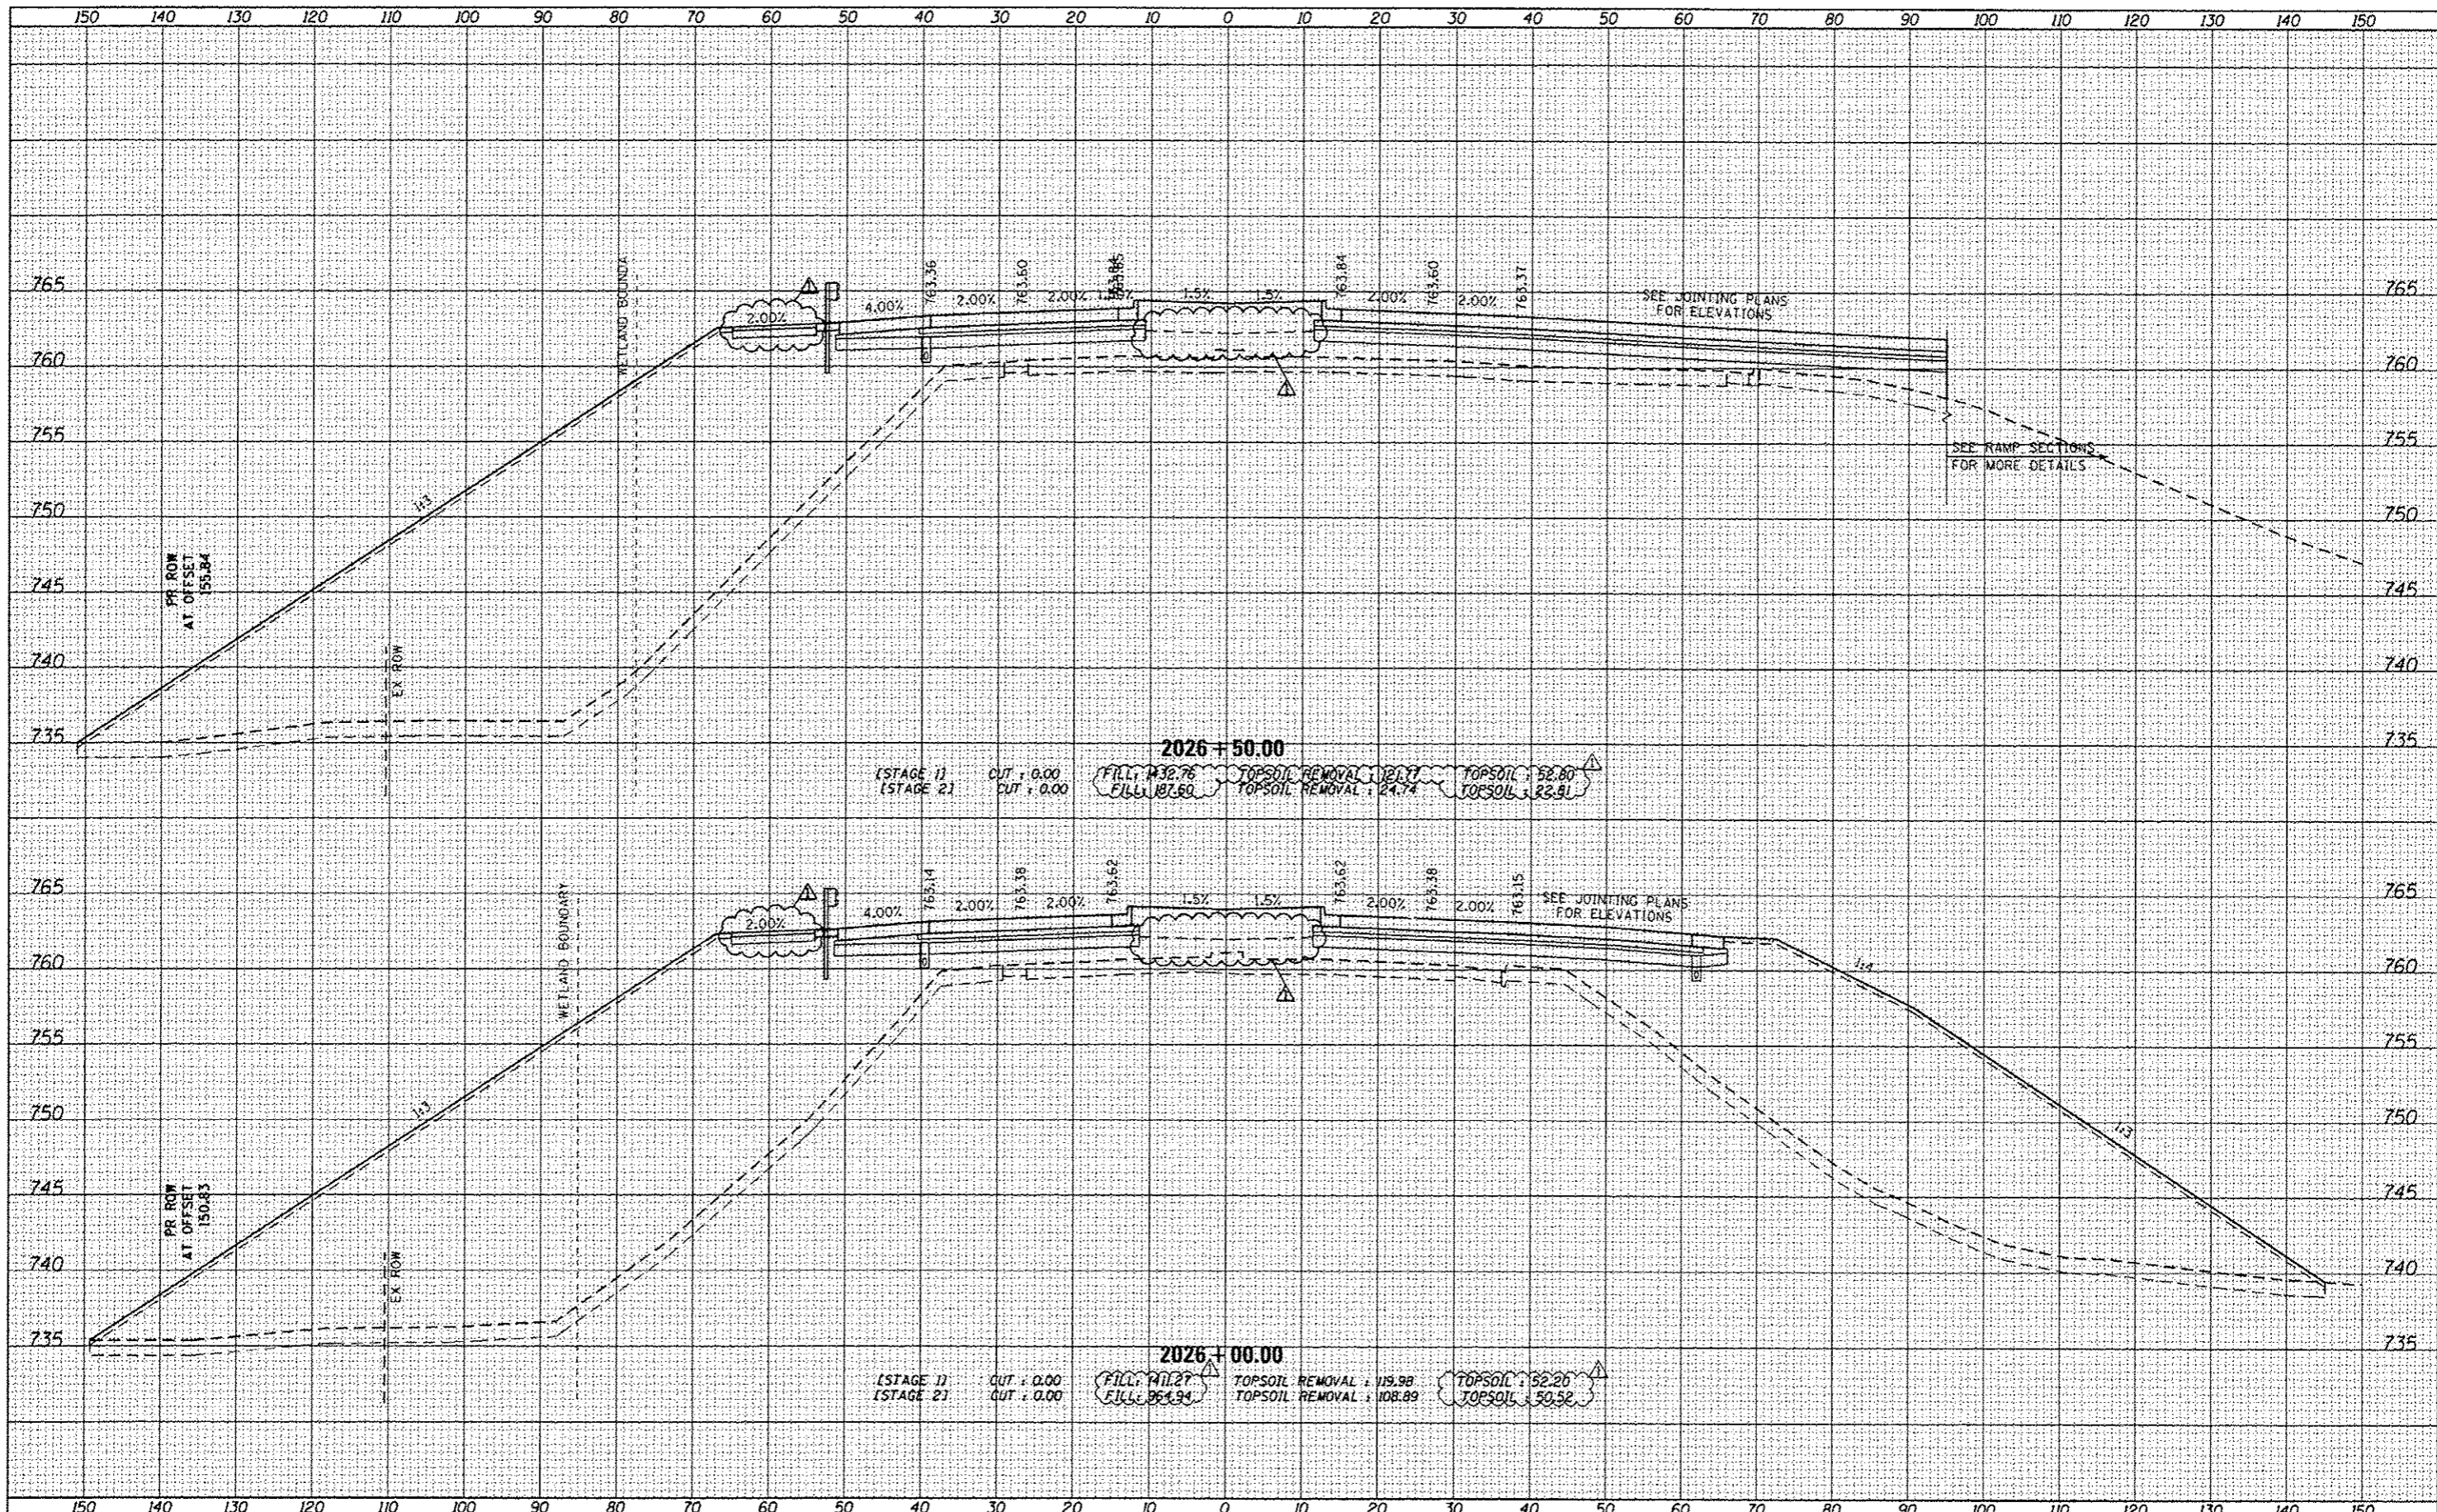

FILE NAME : DISBL77-SHT-XSC_P_173.dgn

USER NAME : default	DESIGNED -	REVISED 7/17/12 RGR
PLOT SCALE = 1/4"=1'-0"	DRAWN -	REVISED -
PLOT DATE = 7/16/2012	CHECKED -	REVISED -
	DATE -	REVISED -

**STATE OF ILLINOIS
DEPARTMENT OF TRANSPORTATION**

**CROSS SECTIONS
IL 173**

SCALE: 1/4" = 1'-0" SHEET 73 OF 110 SHEETS STA. 2026+00.00 TO STA. 2026+50.00

F.A. RTE.	SECTION	COUNTY	TOTAL SHEETS	SHEET NO.
94	49-1-R-1	LAKE	677	578
CONTRACT NO. 60L77				ILLINOIS FED. AID PROJECT