


DATE	
BY	
SUPPLEMENTED	
REVISIONS	
NOTE BOOK	
AREAS CHECKED	
NO.	

DATE	
BY	
SUPPLEMENTED	
REVISIONS	
NOTE BOOK	
AREAS CHECKED	
NO.	

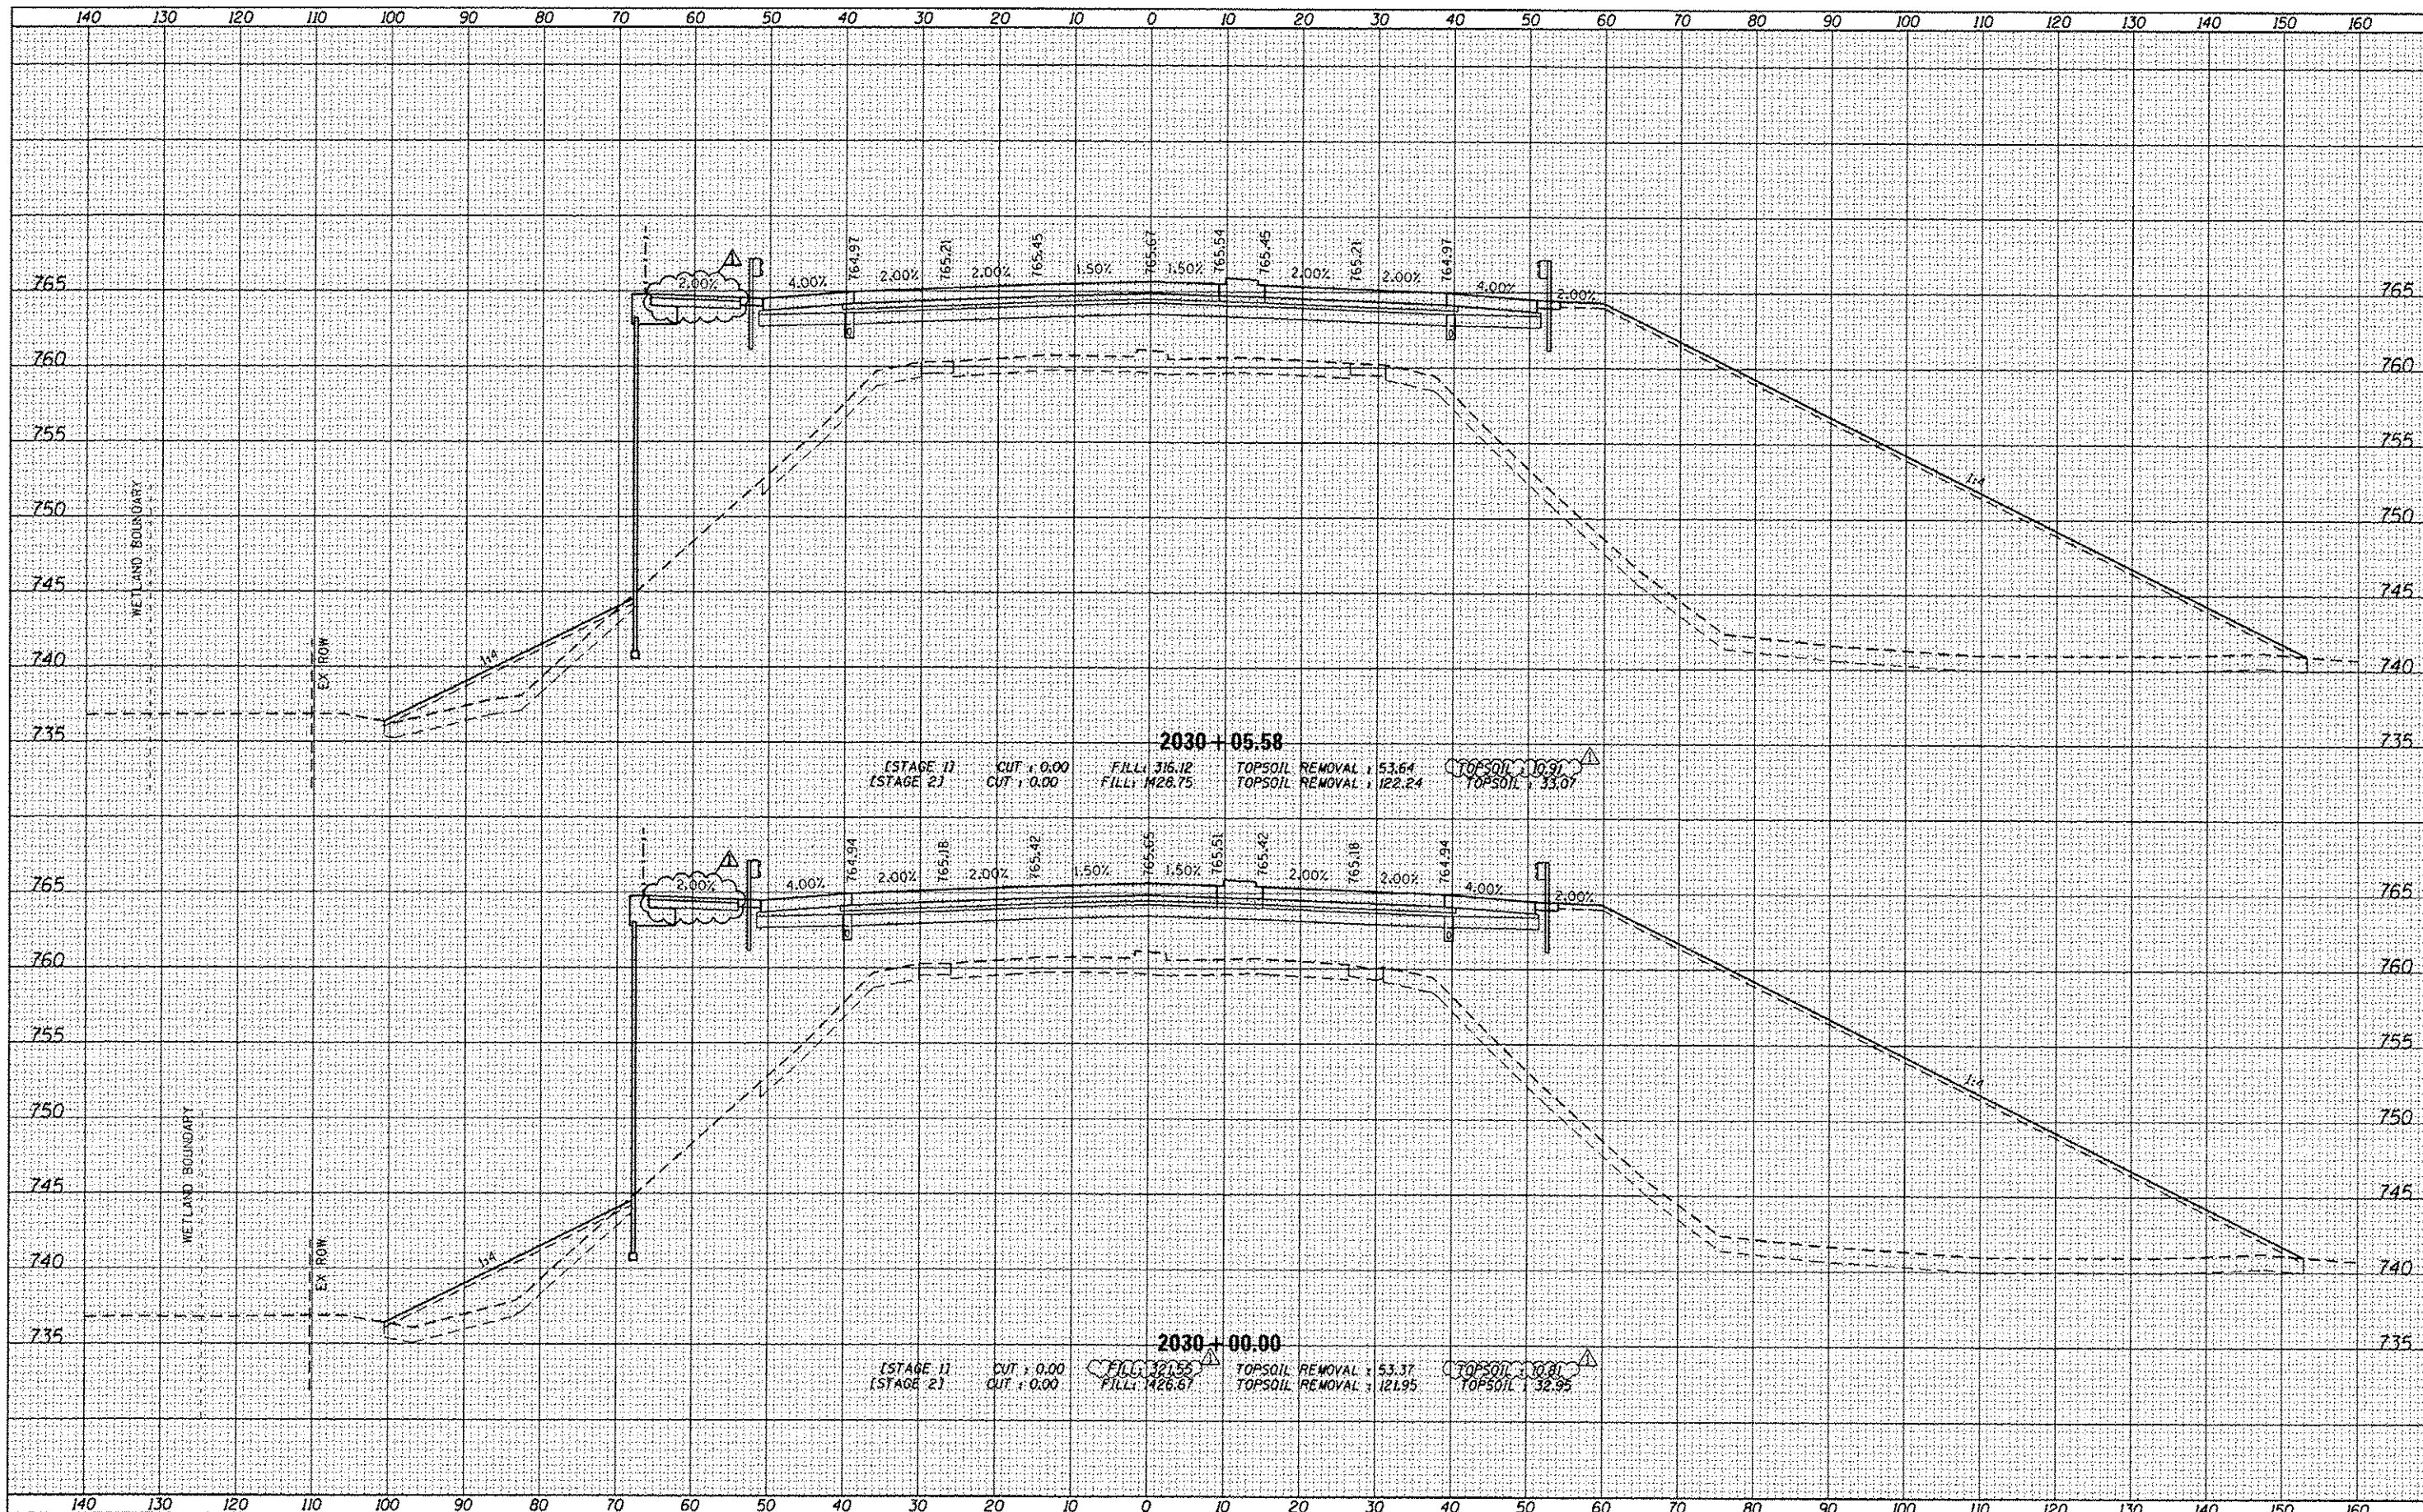

FILE NAME = D:\B\177-SHT-XSC_P_173.dgn

USER NAME = default	DESIGNED -	REVISED Δ 7/17/12 RGR
	DRAWN -	REVISED -
PLOT SCALE = 1/4" = 10'	CHECKED -	REVISED -
PLOT DATE = 7/16/2012	DATE -	REVISED -

STATE OF ILLINOIS
DEPARTMENT OF TRANSPORTATION

CROSS SECTIONS
IL 173

SCALE: 1/4" = 10'

SHEET 76 OF 110 SHEETS STA. 2030+00.00 TO STA. 2030+05.58

F.A. RTE.	SECTION	COUNTY	TOTAL SHEETS	SHEET NO.
94	49-1-R-1	LAKE	677	581
			CONTRACT NO. 60L77	
ILLINOIS FED. AID PROJECT				