


DATE	
BY	
FINAL SURVEY	
PLOTTED	
NOTE BOOK	
AREAS CHECKED	

DATE	
BY	
ORIGINAL SURVEY	
PLOTTED	
NOTE BOOK	
AREAS CHECKED	

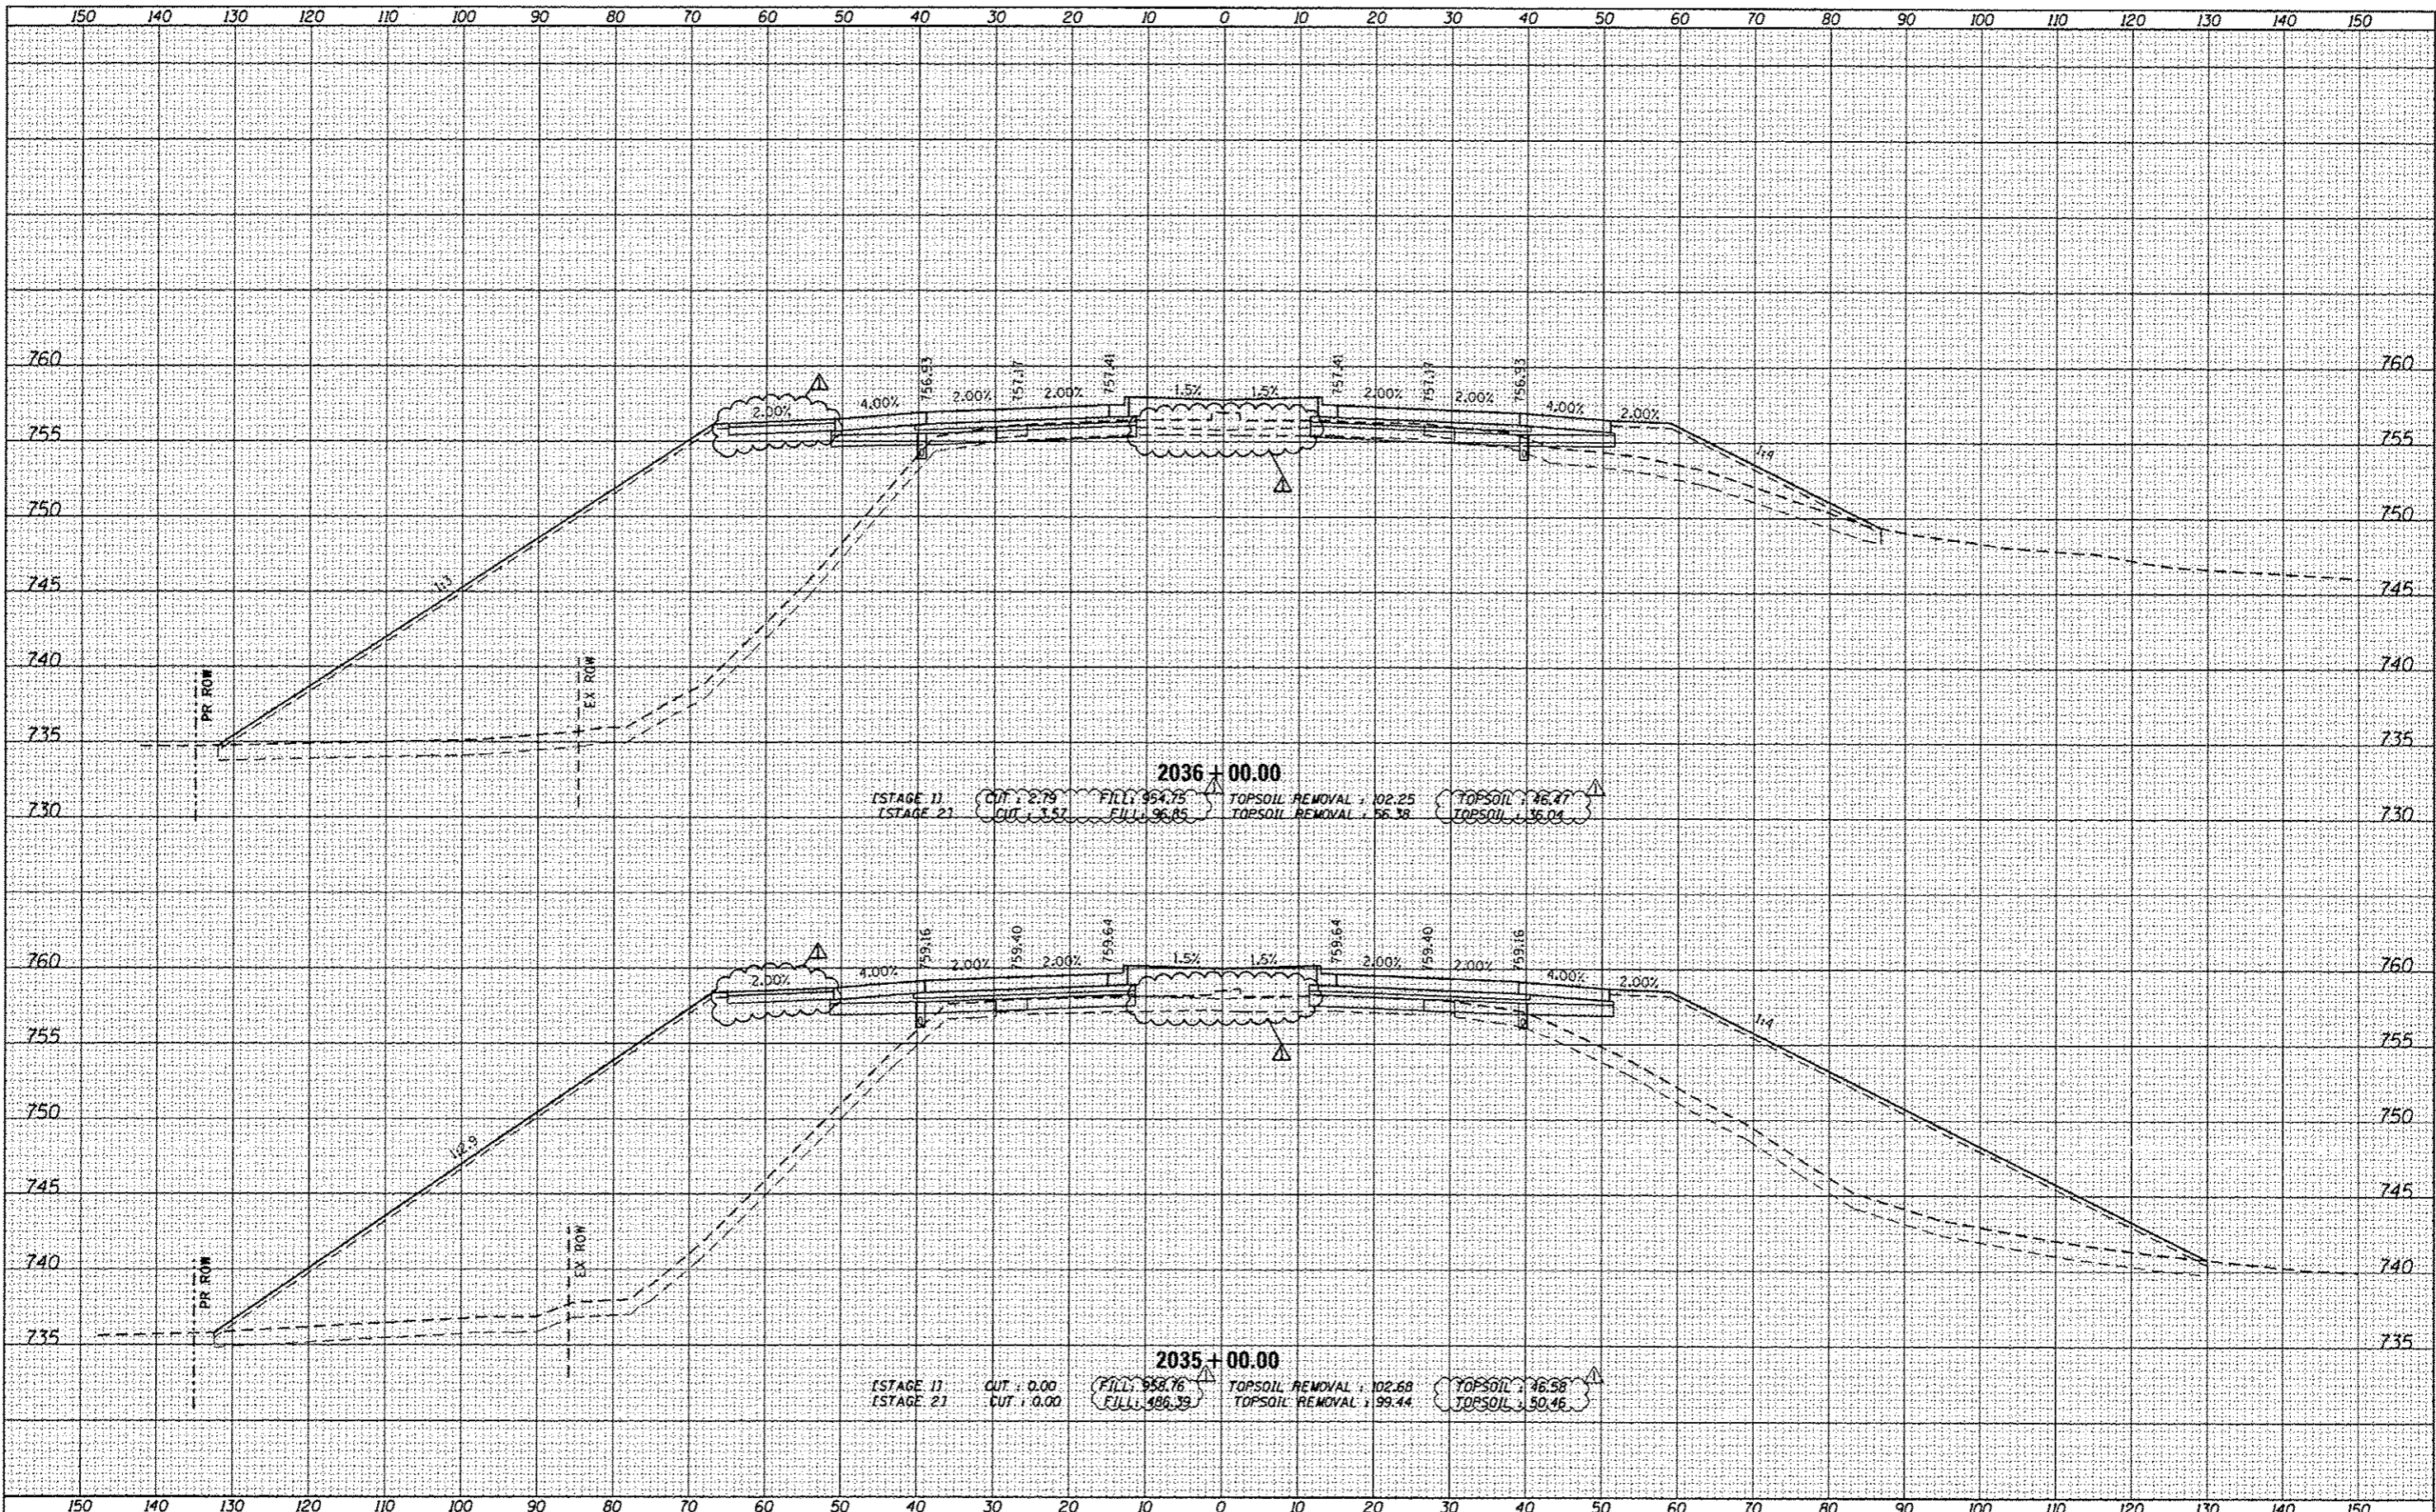

FILE NAME :  
D:\68L77-SHT-XSC\_P\_173.dgn

USER NAME : default	DESIGNED -	REVISED 7/17/12 RGR
	DRAWN -	REVISED -
PLOT SCALE = 1/4" = 1'-0"	CHECKED -	REVISED -
PLOT DATE = 7/16/2012	DATE -	REVISED -

**STATE OF ILLINOIS  
DEPARTMENT OF TRANSPORTATION**

**CROSS SECTIONS  
IL 173**

SCALE: 1/4" = 1'-0" SHEET 78 OF 110 SHEETS STA. 2035+00.00 TO STA. 2036+00.00

F.A. RTE.	SECTION	COUNTY	TOTAL SHEETS	SHEET NO.
94	49-1-R-1	LAKE	677	583
CONTRACT NO. 60L77			ILLINOIS FED. AID PROJECT	