


DATE	
BY	
CHECKED	
PLOTTED	
TEMPLATE	
AREAS	
AREAS CHECKED	
FINN	
SURETY	
NOTE BOOK	
NO.	

DATE	
BY	
CHECKED	
PLOTTED	
TEMPLATE	
AREAS	
AREAS CHECKED	
ORIGINAL	
SURETY	
NOTE BOOK	
NO.	

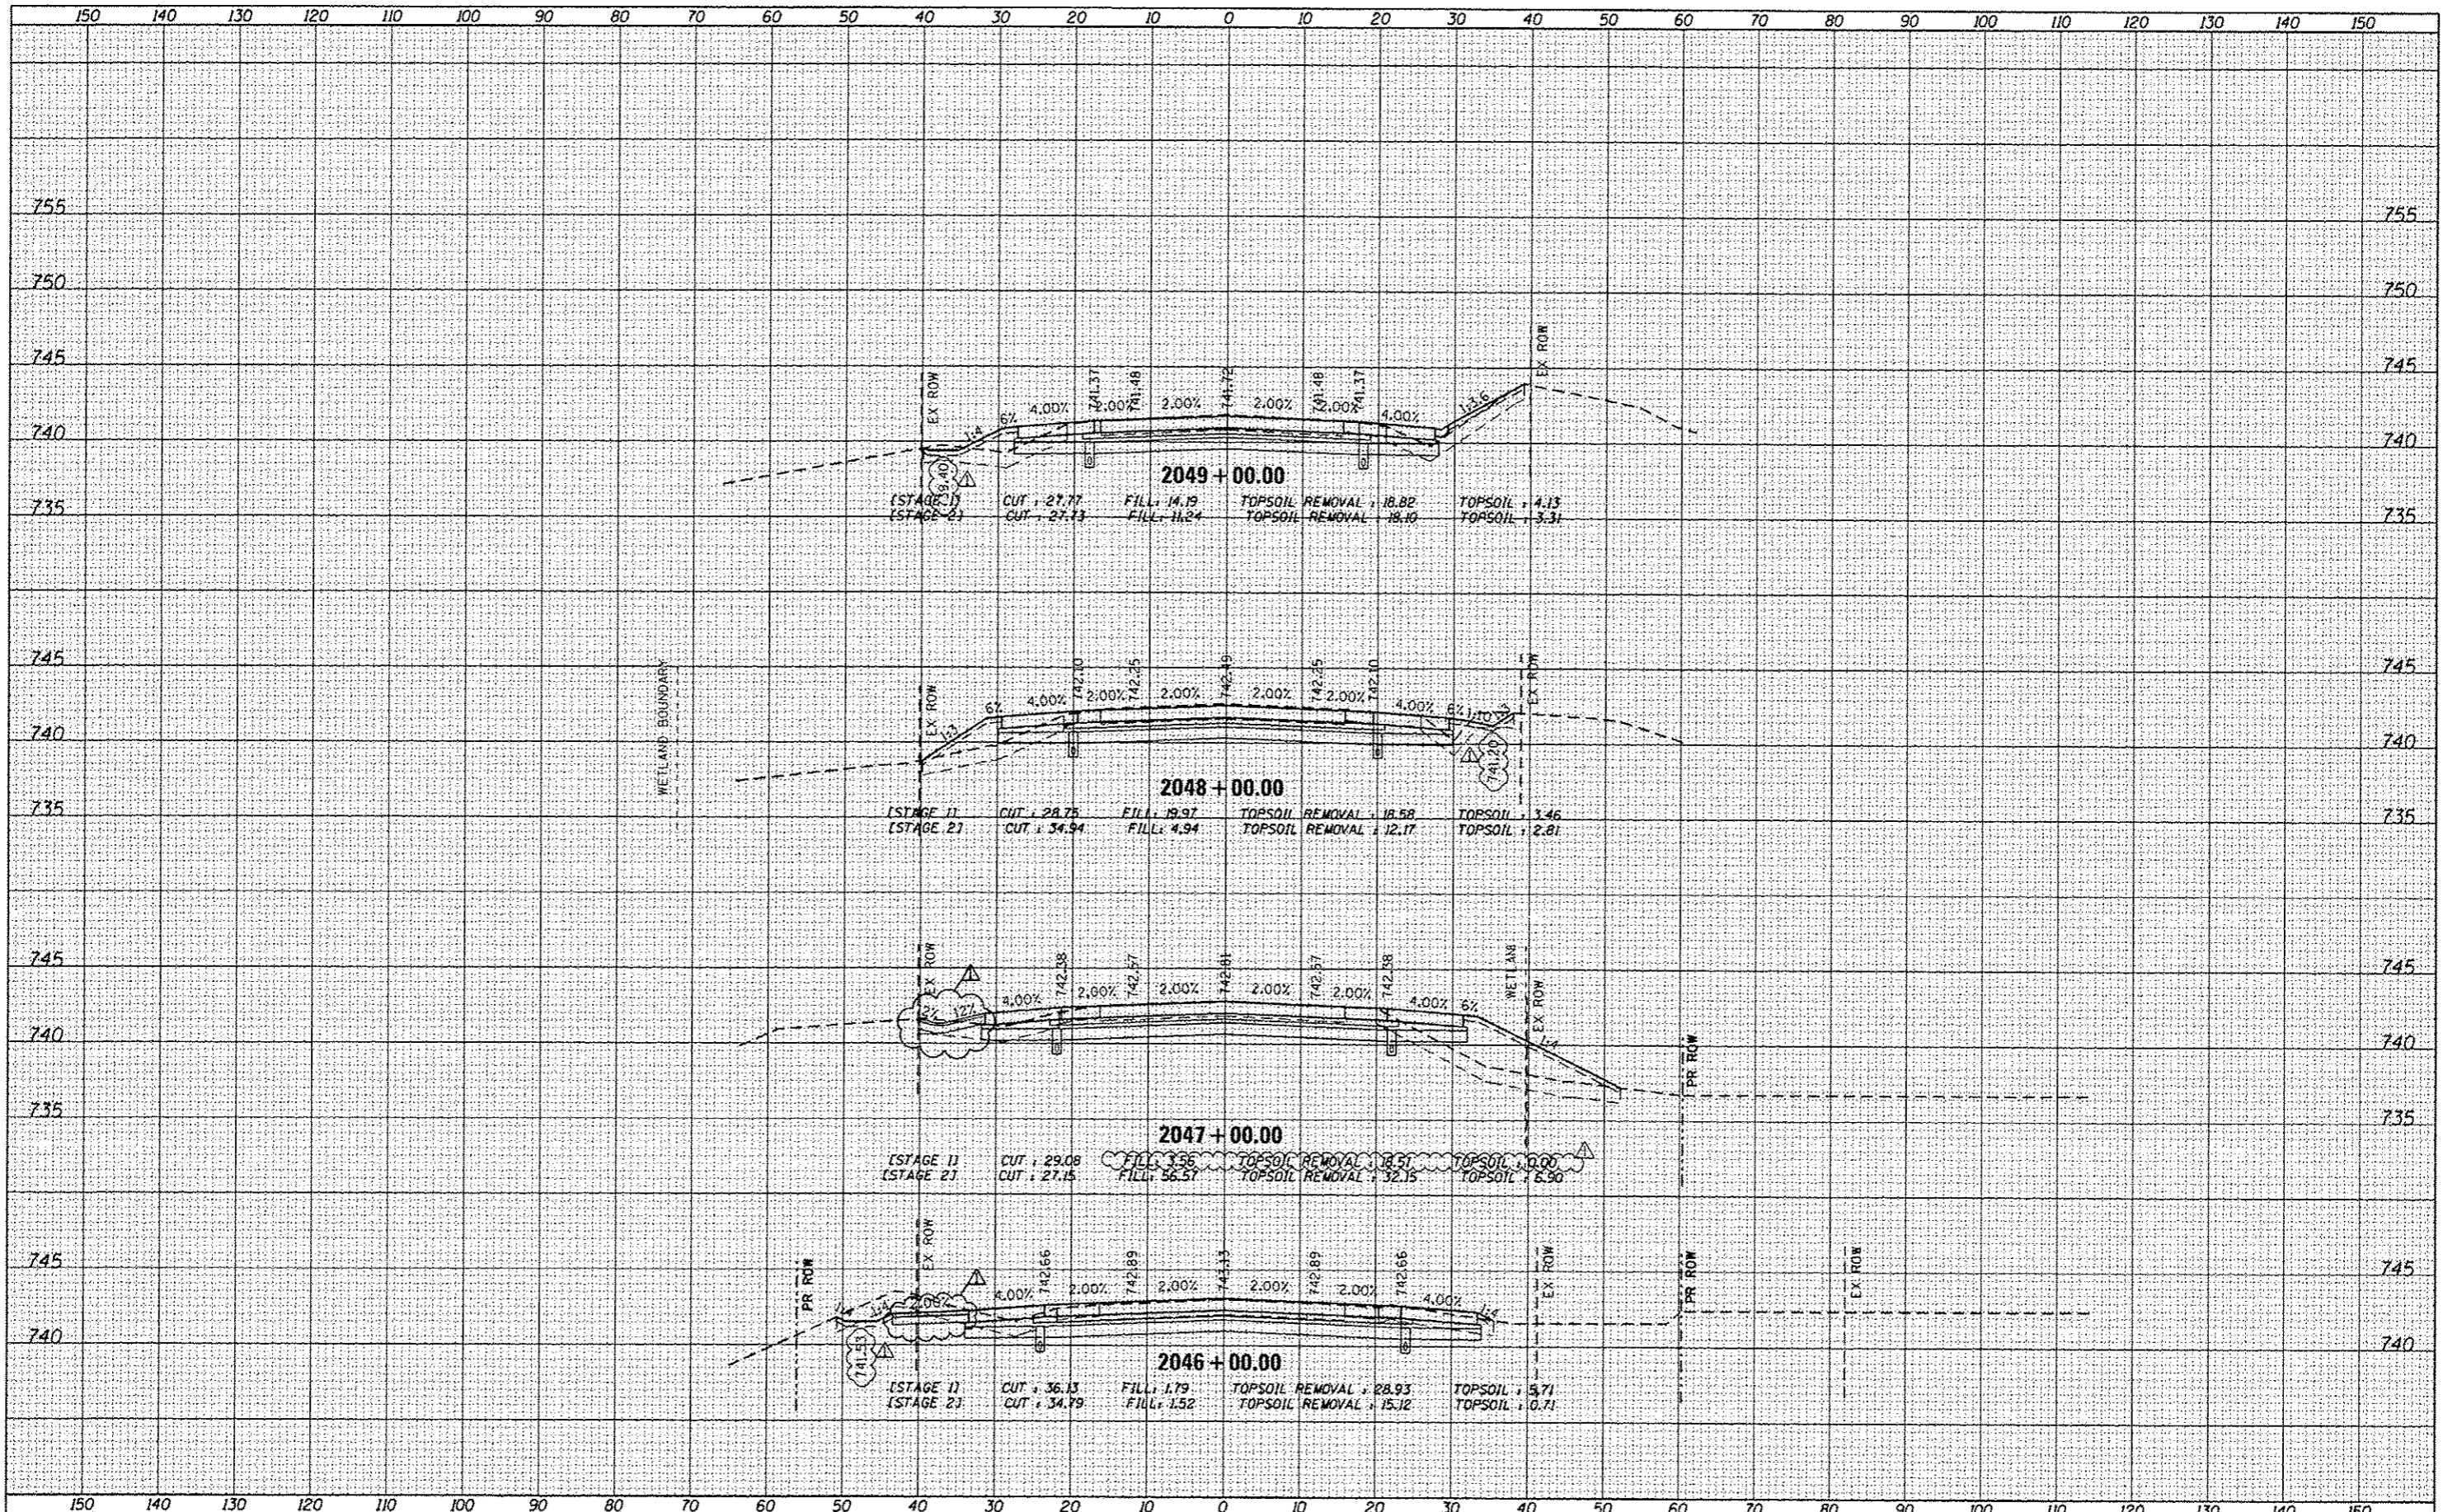

FILE NAME = D:\60L77-SHT-XSC.P.173.dgn

USER NAME = default	DESIGNED -	REVISED -	7/17/12	RGR
	DRAWN -	REVISED -		
PLOT SCALE = 1/4"=1'-0"	CHECKED -	REVISED -		
PLOT DATE = 7/16/2012	DATE -	REVISED -		

STATE OF ILLINOIS
DEPARTMENT OF TRANSPORTATION

CROSS SECTIONS
IL 173

SCALE: 1/4" = 1'-0" SHEET 82 OF 110 SHEETS STA. 2046+00.00 TO STA. 2049+00.00

F.A. RTE.	SECTION	COUNTY	TOTAL SHEETS	SHEET NO.
94	49-1-R-1	LAKE	677	587
				CONTRACT NO. 60L77
ILLINOIS FED. AID PROJECT				