


150 140 130 120 110 100 90 80 70 60 50 40 30 20 10 0 10 20 30 40 50 60 70 80 90 100 110 120 130 140 150

DATE	
BY	
DESIGNED	
DRAWN	
CHECKED	
DATE	
FILE NAME	
USER NAME	
DESIGNED	
DRAWN	
CHECKED	
DATE	

DATE	
BY	
DESIGNED	
DRAWN	
CHECKED	
DATE	
FILE NAME	
USER NAME	
DESIGNED	
DRAWN	
CHECKED	
DATE	

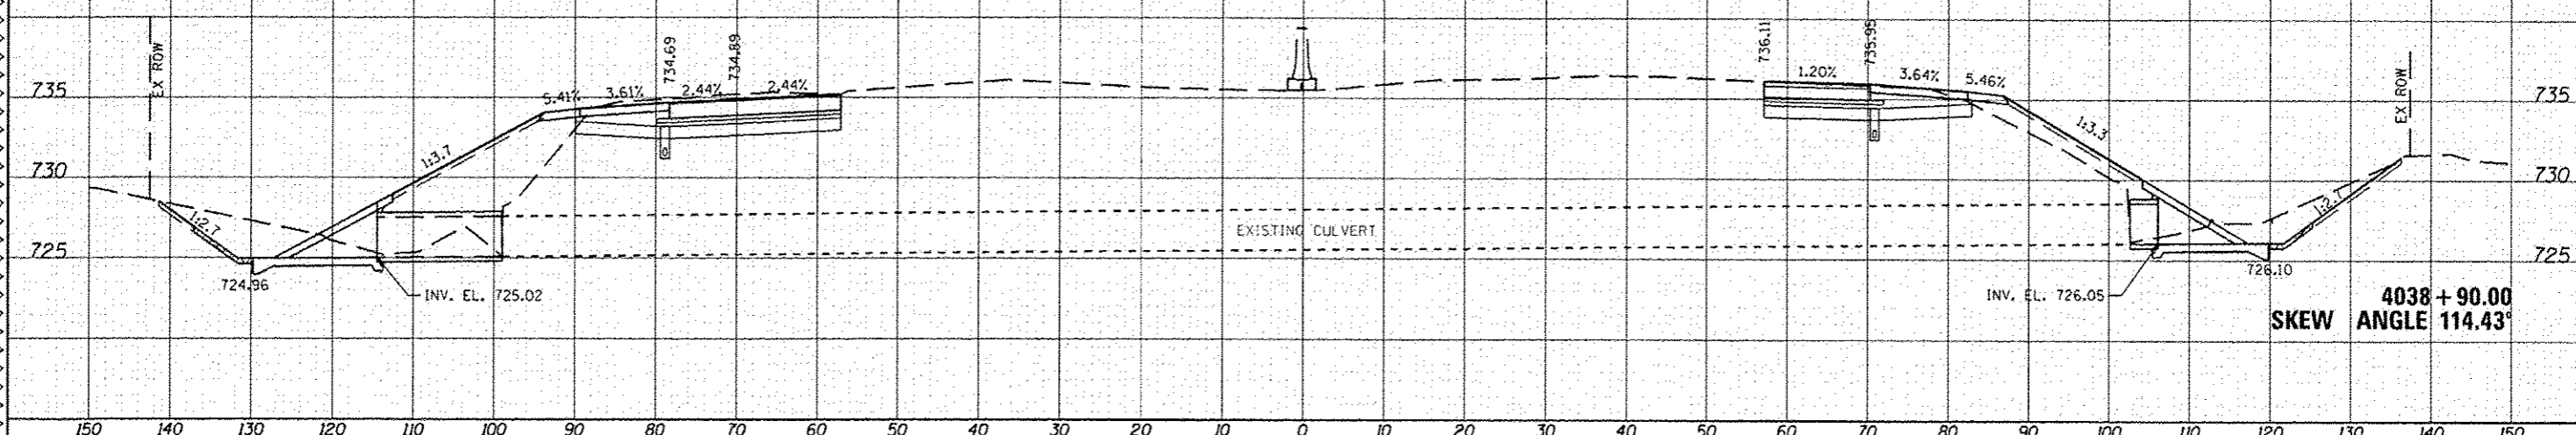

FILE NAME -
D:\60L77-SH1-XSC_Culverts.dgn

USER NAME - default	DESIGNED -	REVISED Δ 7/17/12 RGR
	DRAWN -	REVISED -
PLT SCALE = 1/8"=1'-0"	CHECKED -	REVISED -
PLT DATE = 7/17/2012	DATE -	REVISED -

STATE OF ILLINOIS
DEPARTMENT OF TRANSPORTATION

CROSS SECTIONS
CULVERTS (I-94 BASELINE)

SCALE: 1/8" = 1'-0"
SHEET 110A OF 110 SHEETS
STA. 4038+90.00 TO STA. 4038+90.00

F.A. RTE.	SECTION	COUNTY	TOTAL SHEETS	SHEET NO.
94	49-1-R-1	LAKE	677	603M
CONTRACT NO. 60L77				ILLINOIS FED. AID PROJECT