


DATE	
BY	
NO.	
DESIGNED	
DRAWN	
CHECKED	
DATE	

DATE	
BY	
NO.	
DESIGNED	
DRAWN	
CHECKED	
DATE	

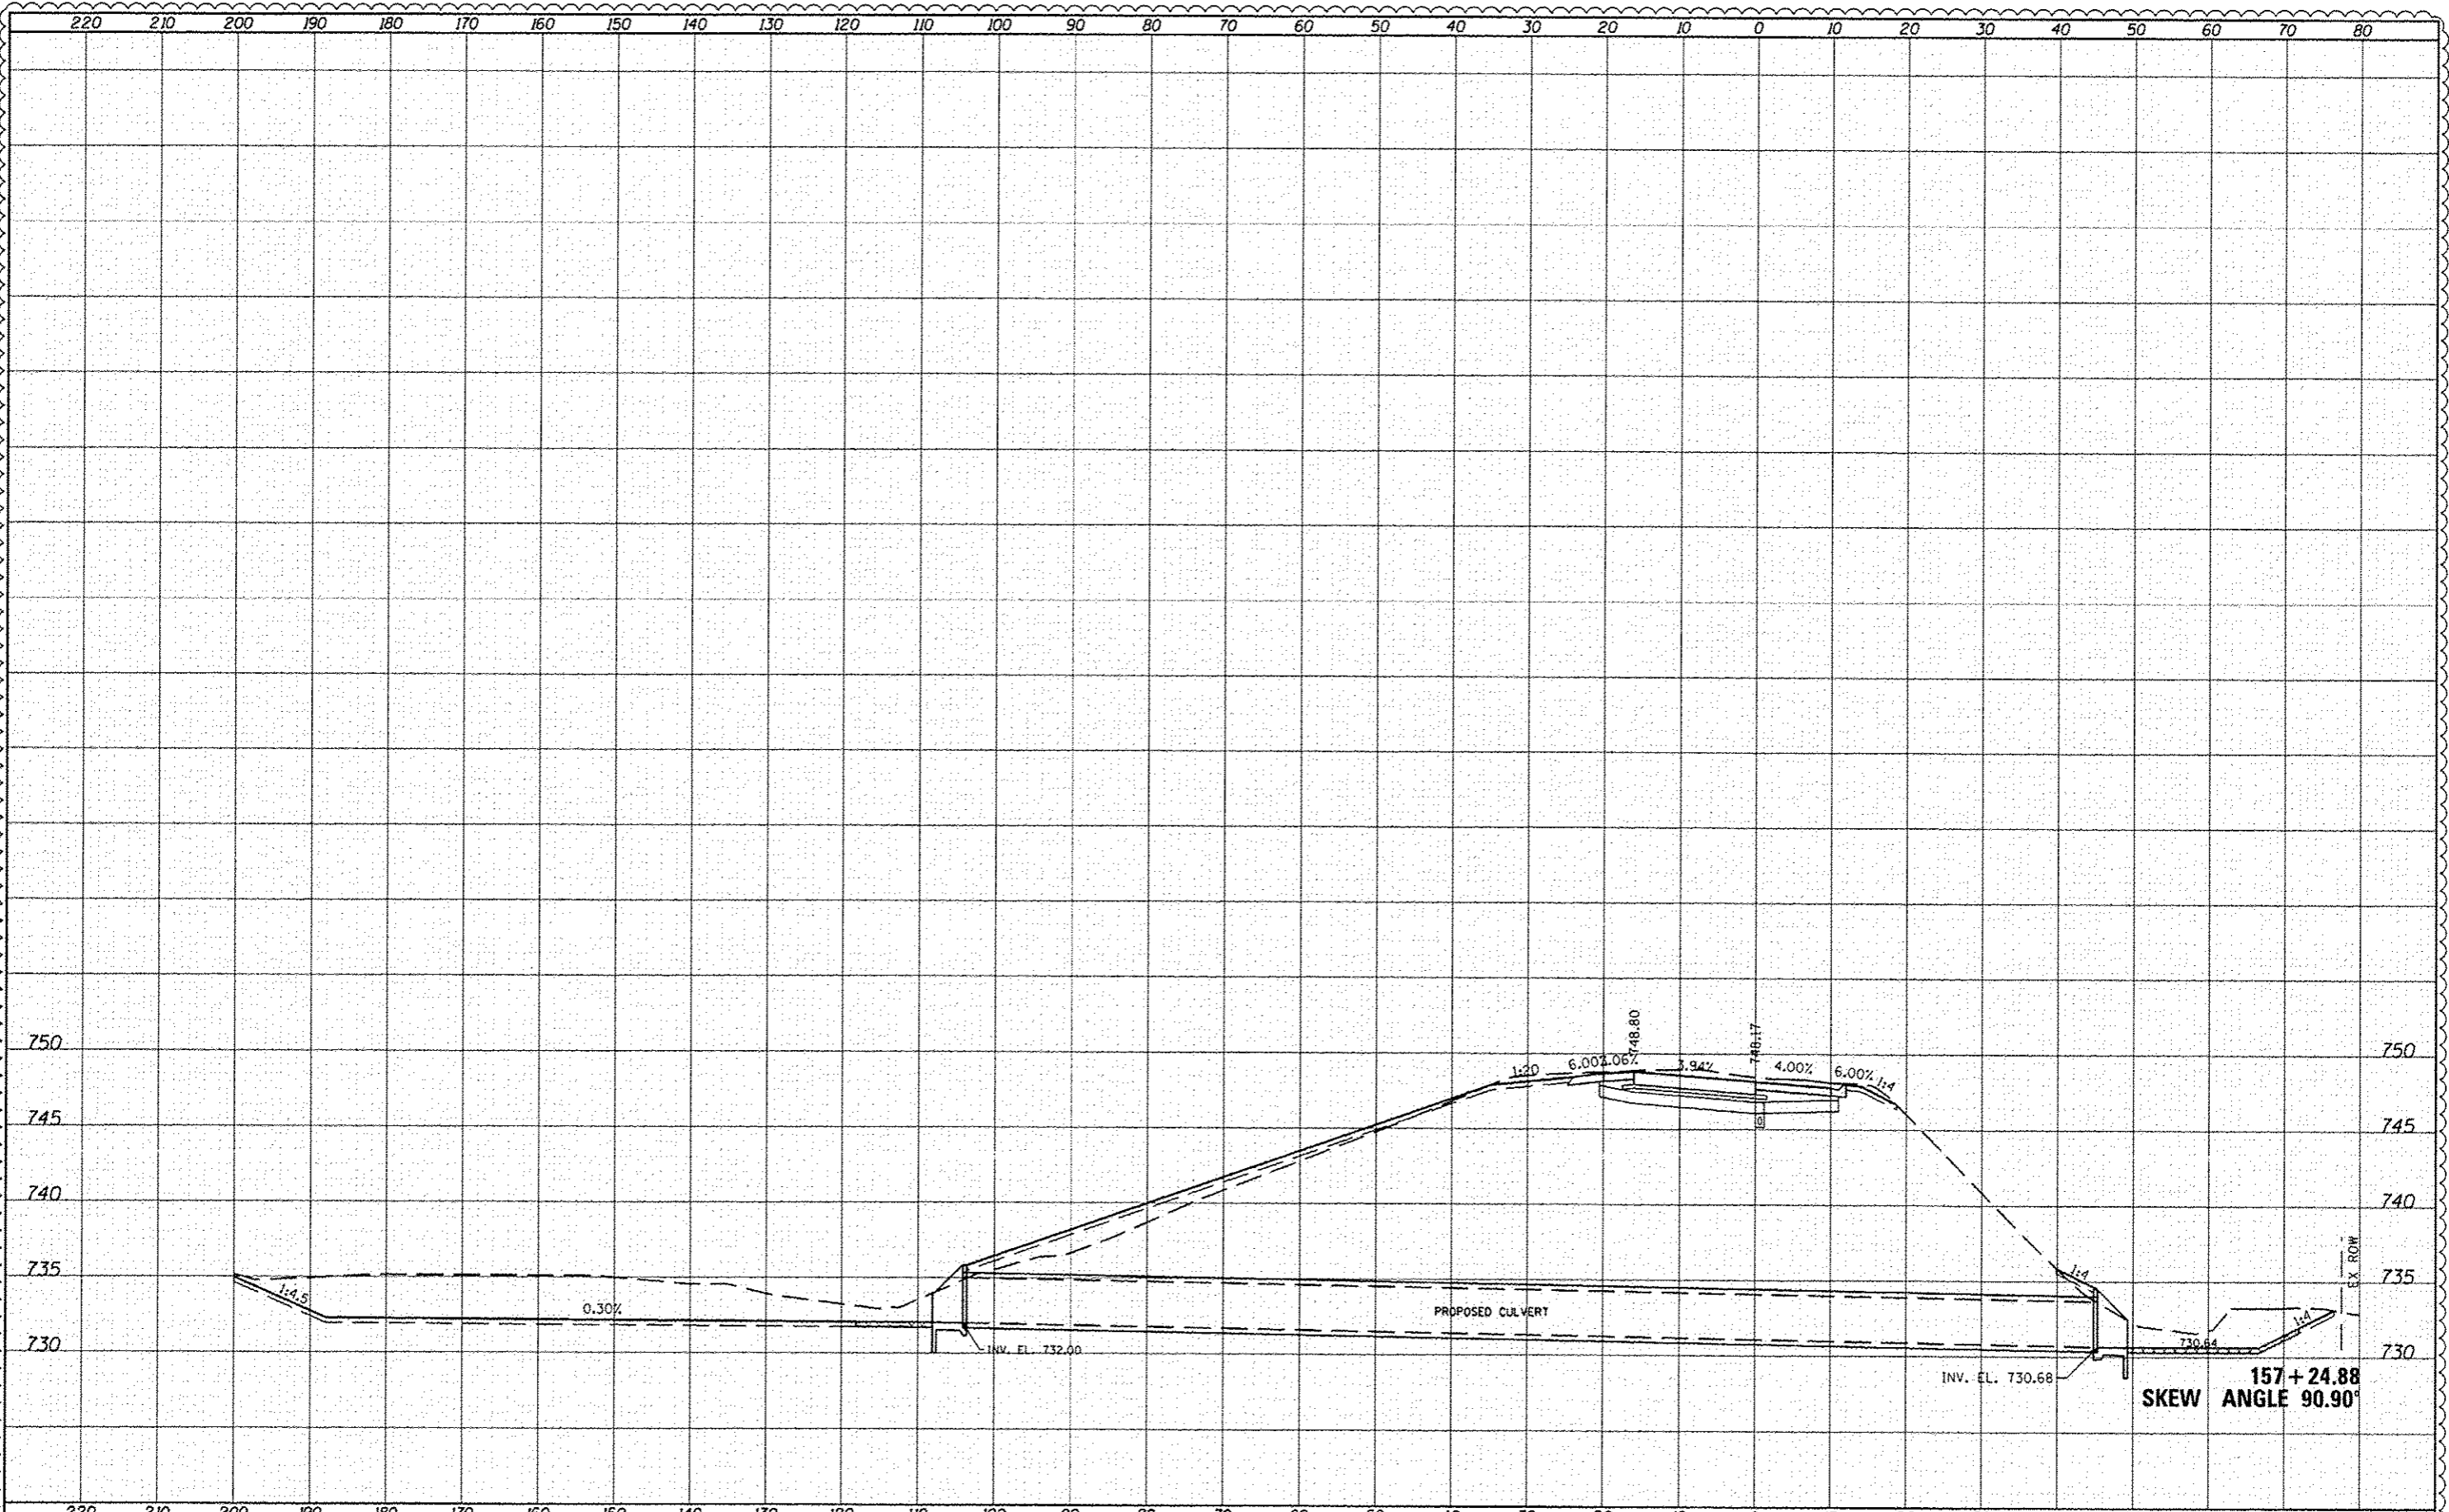

FILE NAME - D:\BL77-SH1-XSC_Culverts.dgn	USER NAME - default	DESIGNED -	REVISED Δ 7/17/12 RGR	STATE OF ILLINOIS DEPARTMENT OF TRANSPORTATION	CROSS SECTIONS CULVERTS (IL-173 - RAMP B)		F.A. RTE.	SECTION	COUNTY	TOTAL SHEETS	SHEET NO.	
	PLB1 SCALE - H1/1"=30'	CHECKED -	REVISED -		94	49-1-R-1	LAKE	677	603R			
	PLB1 DATE - 7/17/2012	DATE -	REVISED -		SCALE: 1" = 10'		SHEET 11 OF 110 SHEETS		STA. 157+24.88 TO STA. 157+24.88		CONTRACT NO. 60L77	
ILLINOIS FED. AID PROJECT												