


DATE	
BY	
DESIGNED	
DRAWN	
CHECKED	
REVISIONS	
NO.	

DATE	
BY	
DESIGNED	
DRAWN	
CHECKED	
REVISIONS	
NO.	

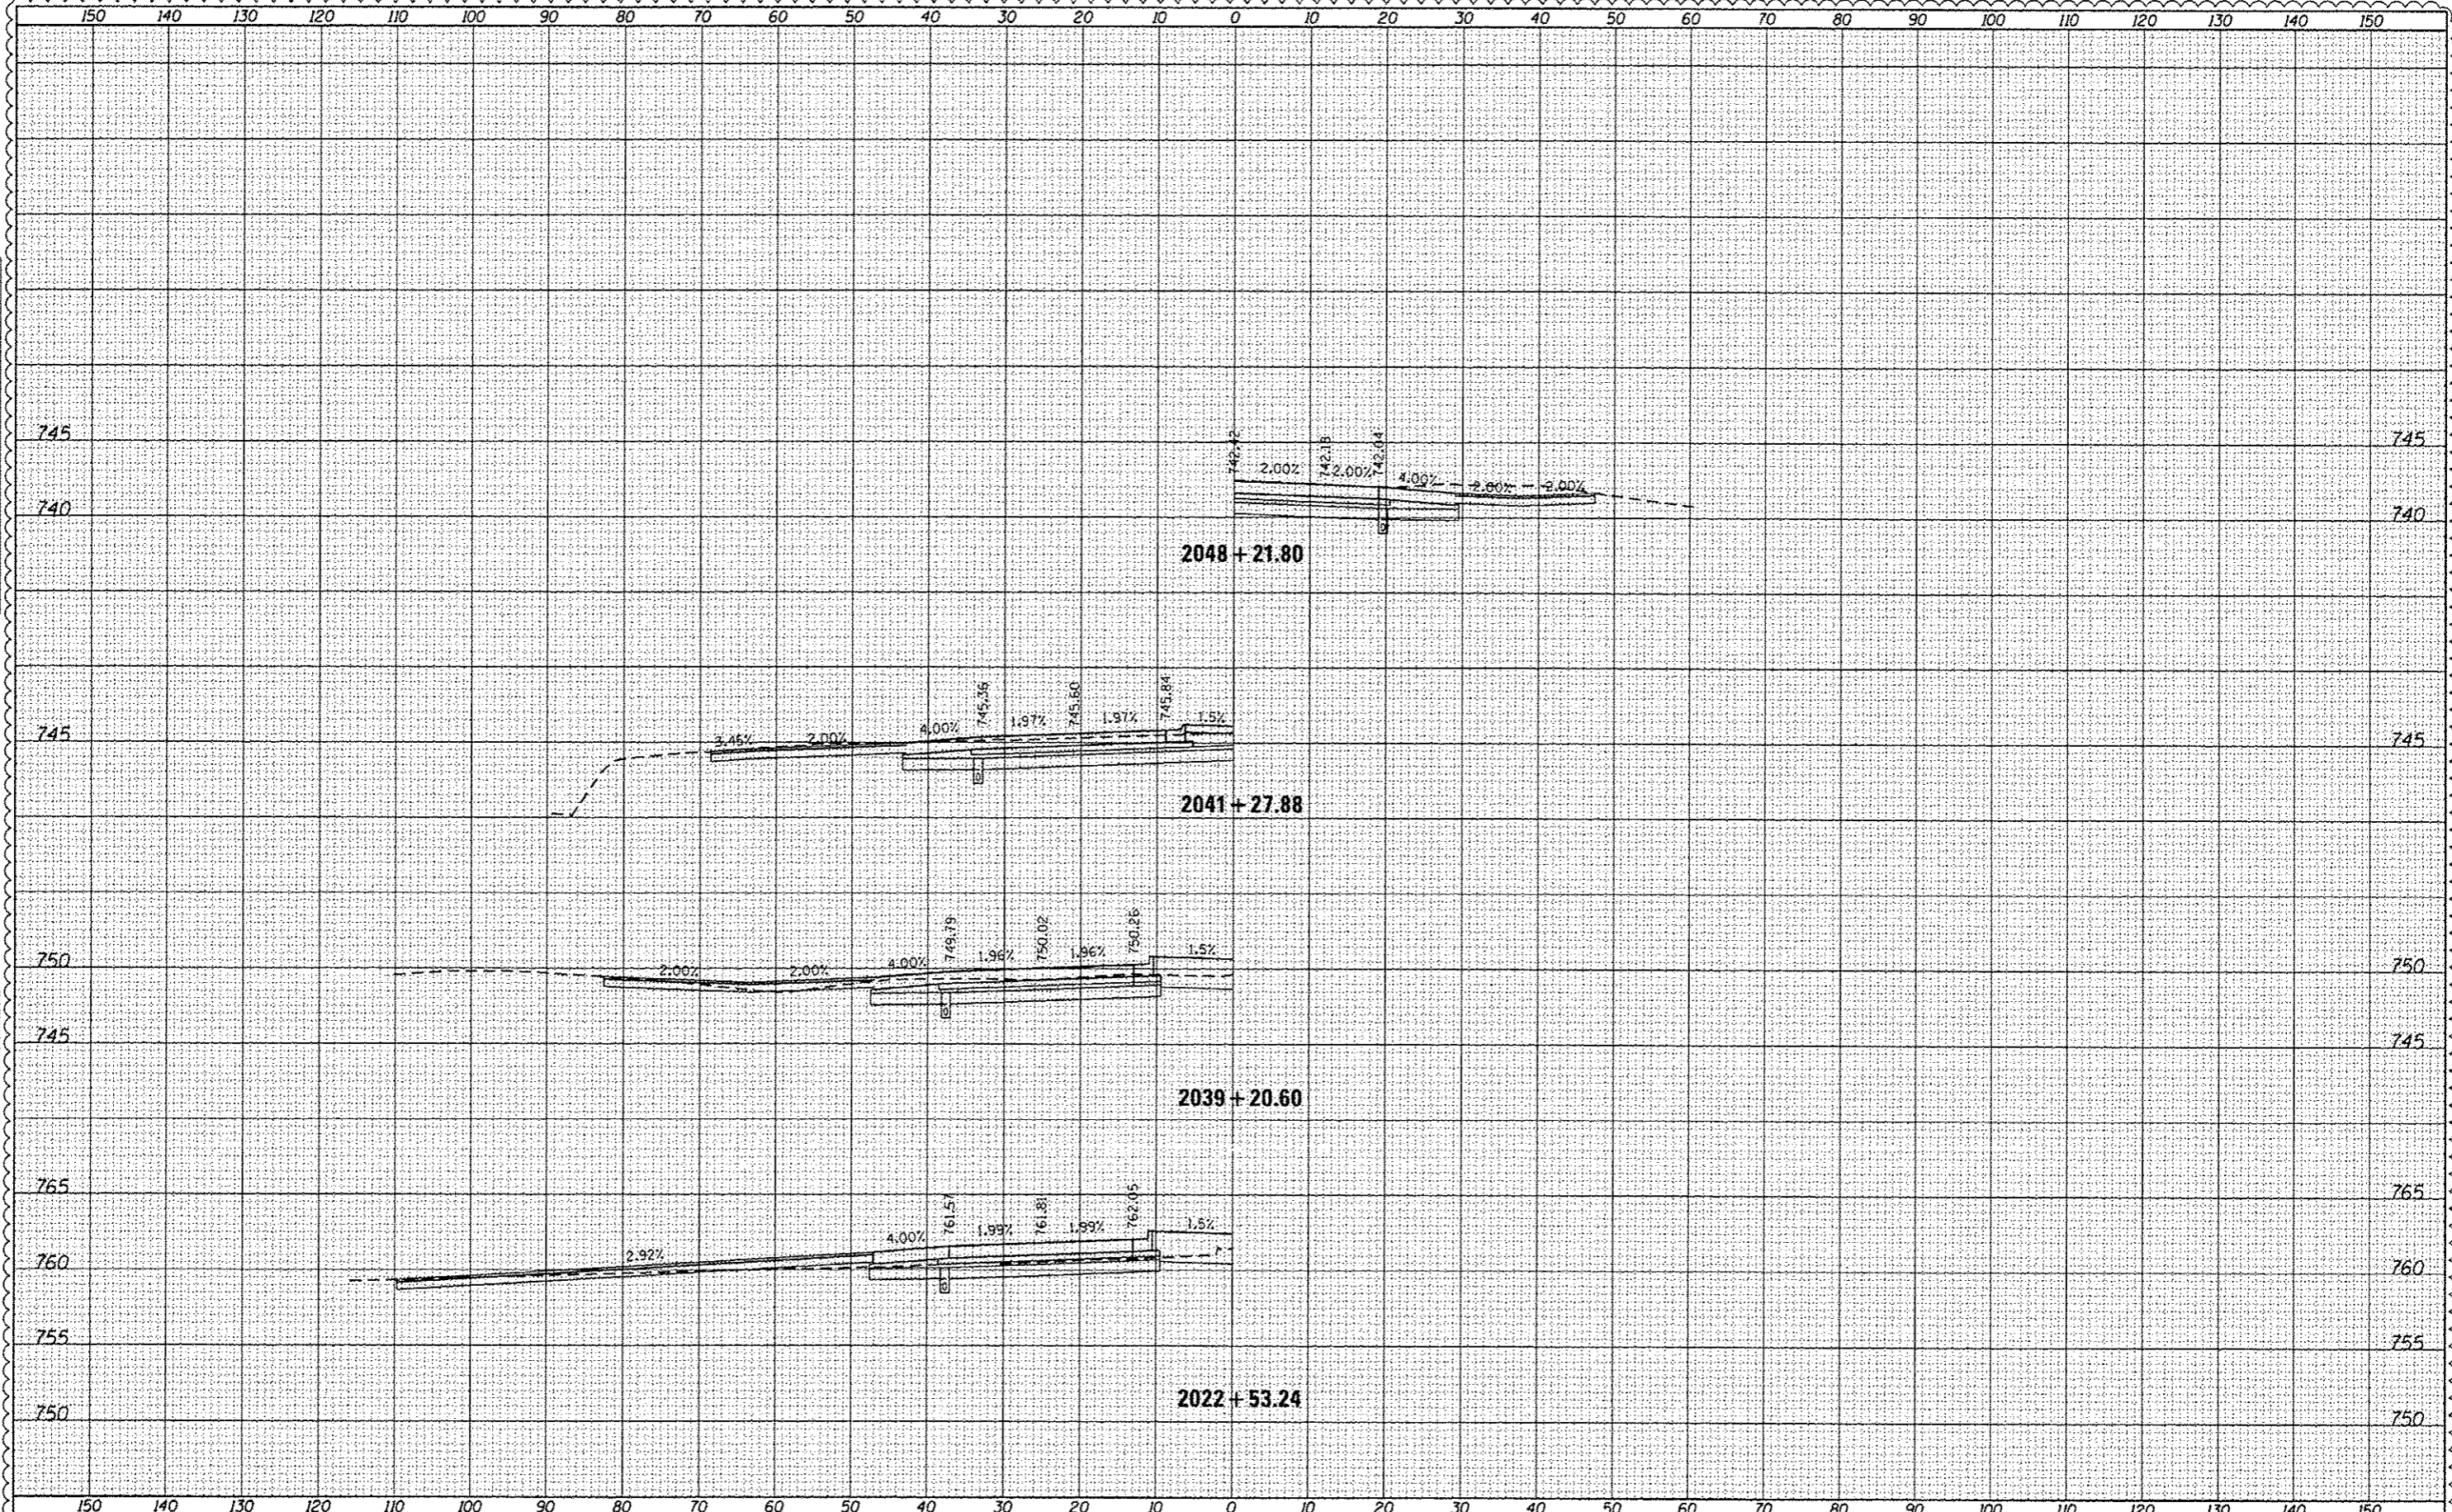

FILE NAME = DIG08L77-SHT-XSC-Driveways.dgn

USER NAME = default	DESIGNED -	REVISED Δ 7/17/12 RGR
	DRAWN -	REVISED -
PLT SCALE = H=1/8" V=1/8"	CHECKED -	REVISED -
PLT DATE = 7/16/2012	DATE -	REVISED -

**STATE OF ILLINOIS
DEPARTMENT OF TRANSPORTATION**

**CROSS SECTIONS
DRIVEWAYS (IL-173 BASELINE)**

SCALE: 1/4" = 1' SHEET 110H OF 110 SHEETS STA. 2022+53.24 TO STA. 2048+21.80

F.A. RTE.	SECTION	COUNTY	TOTAL SHEETS	SHEET NO.
94	49-1-R-1	LAKE	677	6035
			CONTRACT NO. 60L77	
ILLINOIS FED. AID PROJECT				