



PLAN	SURVEYED	BY	DATE
	PLOTTED		
	NOTE BOOK		
	NO.		
	CHECKED		
	FILE NAME		

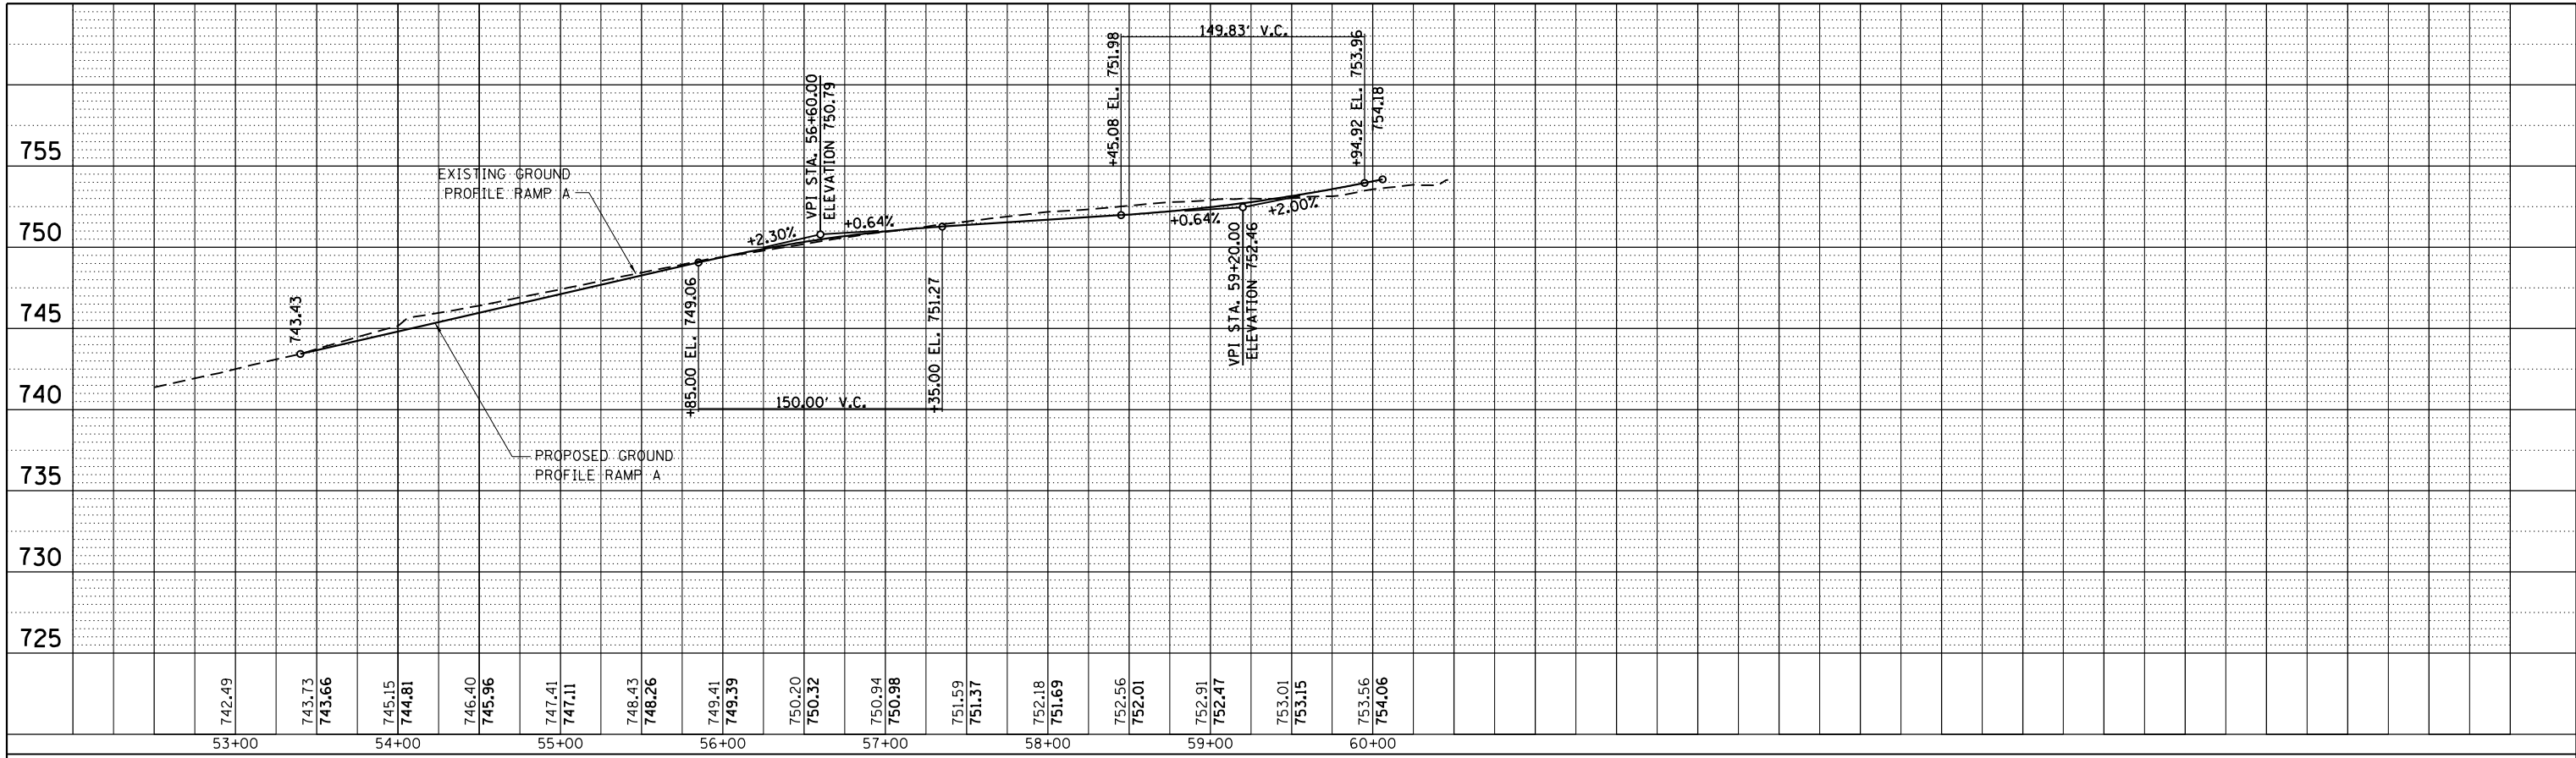

PROFILE	SURVEYED	BY	DATE
	PLOTTED		
	GRADES CHECKED		
	STRUCTURE		
	NOTATIS		
	NO.		

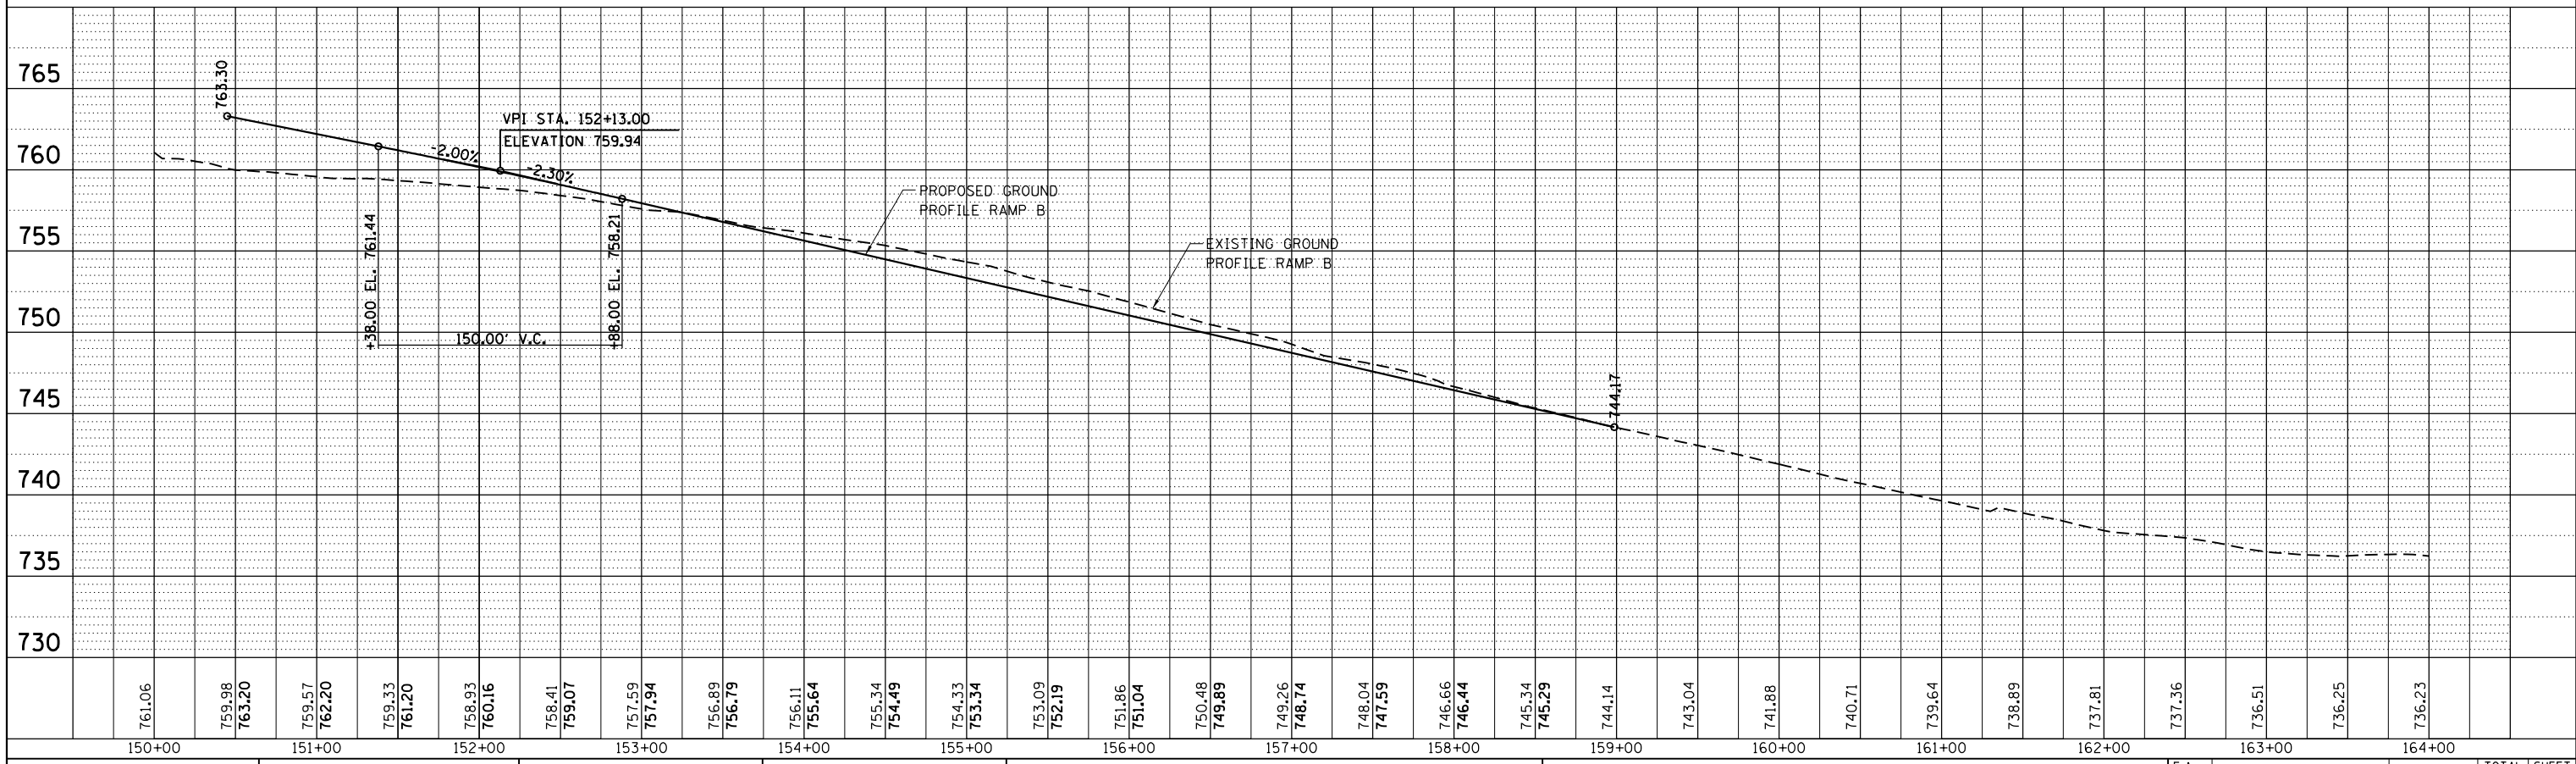

FILE NAME =	USER NAME = default	DESIGNED -	REVISED -	STATE OF ILLINOIS DEPARTMENT OF TRANSPORTATION	PROPOSED PROFILE RAMP A AND RAMP B	F.A. RTE.	SECTION	COUNTY	TOTAL SHEETS	SHEET NO.	
D:\60L77-sht-profile.dgn	PLOT SCALE = Ht1"=10' Vt1"=5'	DRAWN -	REVISED -			94	49-1-R-1	LAKE	677	91	
	PLOT DATE = 6/20/2012	CHECKED -	REVISED -			CONTRACT NO. 60L77					
		DATE = 6/19/2012	REVISED -			ILLINOIS FED. AID PROJECT					

SCALE: 1"=50' SHEET NO. 5 OF 10 SHEETS STA. TO STA.