



PLAN	SURVEYED	BY	DATE
	PLOTTED		
	NOTE BOOK		
	NO.		
	CARD FILE NAME		

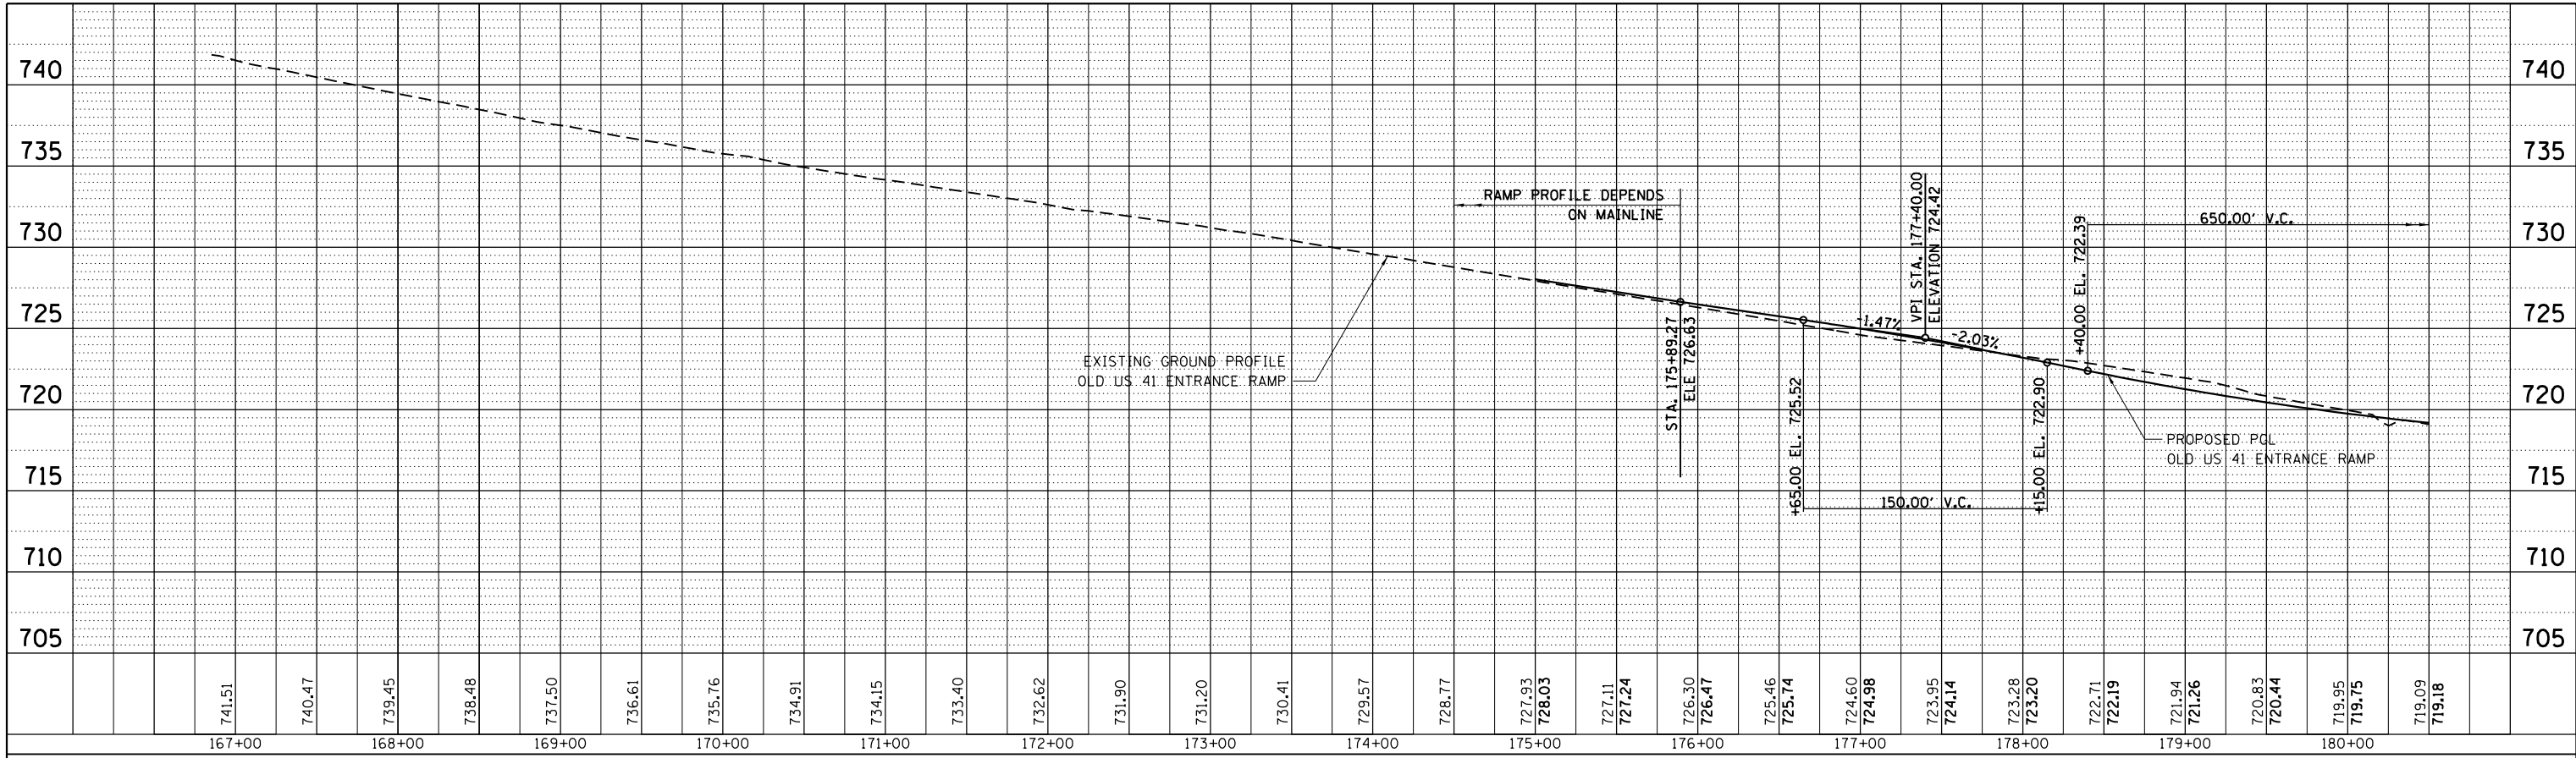

PROFILE	SURVEYED	BY	DATE
	PLOTTED		
	GRADES CHECKED		
	STRUCTURE NOTATIONS CHECKED		
	NO.		

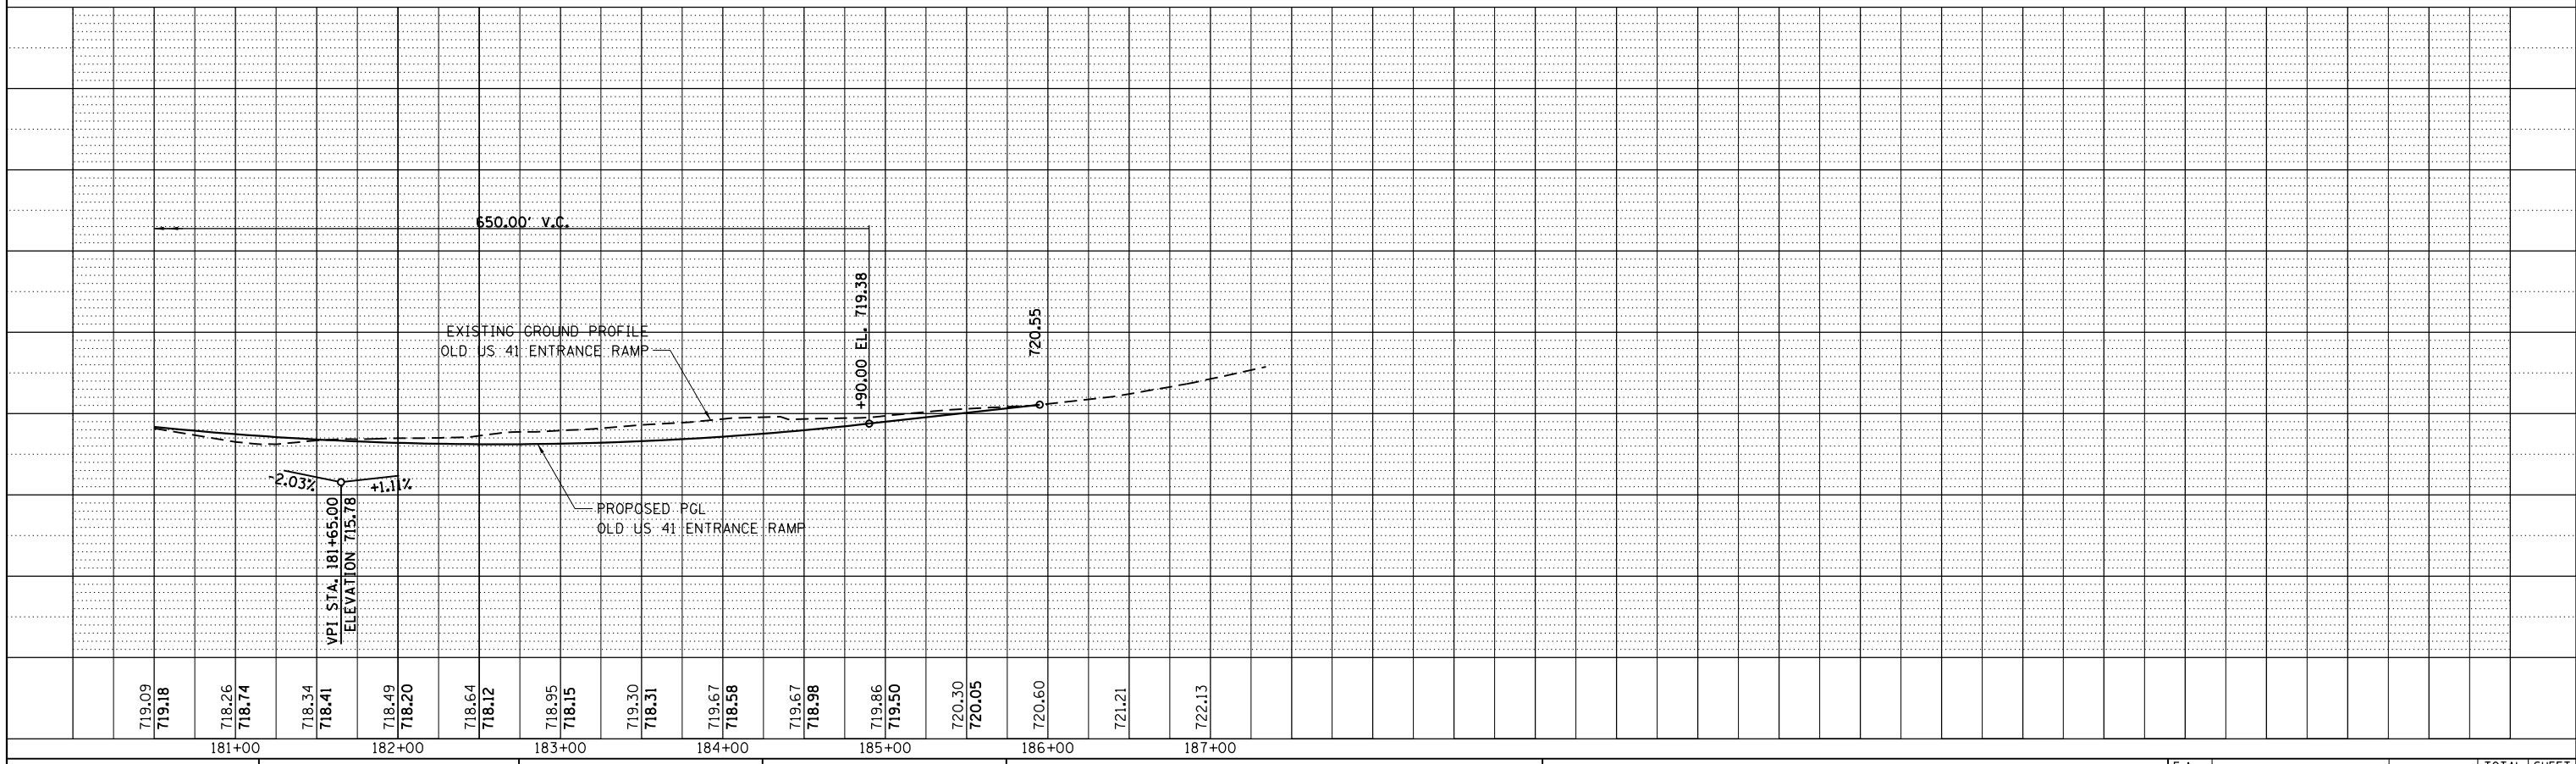

FILE NAME = D160L77-sht-profile.dgn

USER NAME = default

PLOT SCALE = H=1"=10' V=1"=5'

PLOT DATE = 6/20/2012

DESIGNED -

DRAWN -

CHECKED -

DATE - 6/19/2012

REVISED -

REVISED -

REVISED -

REVISED -

**STATE OF ILLINOIS
DEPARTMENT OF TRANSPORTATION**

**PROPOSED PROFILE
OLD US 41 ENTRANCE RAMP TO SB I-94**

SCALE: 1"=50' SHEET NO. 6 OF 10 SHEETS STA. TO STA.

F.A. RTE.	SECTION	COUNTY	TOTAL SHEETS	SHEET NO.
94	49-1-R-1	LAKE	677	92
CONTRACT NO. 60L77				

ILLINOIS FED. AID PROJECT