
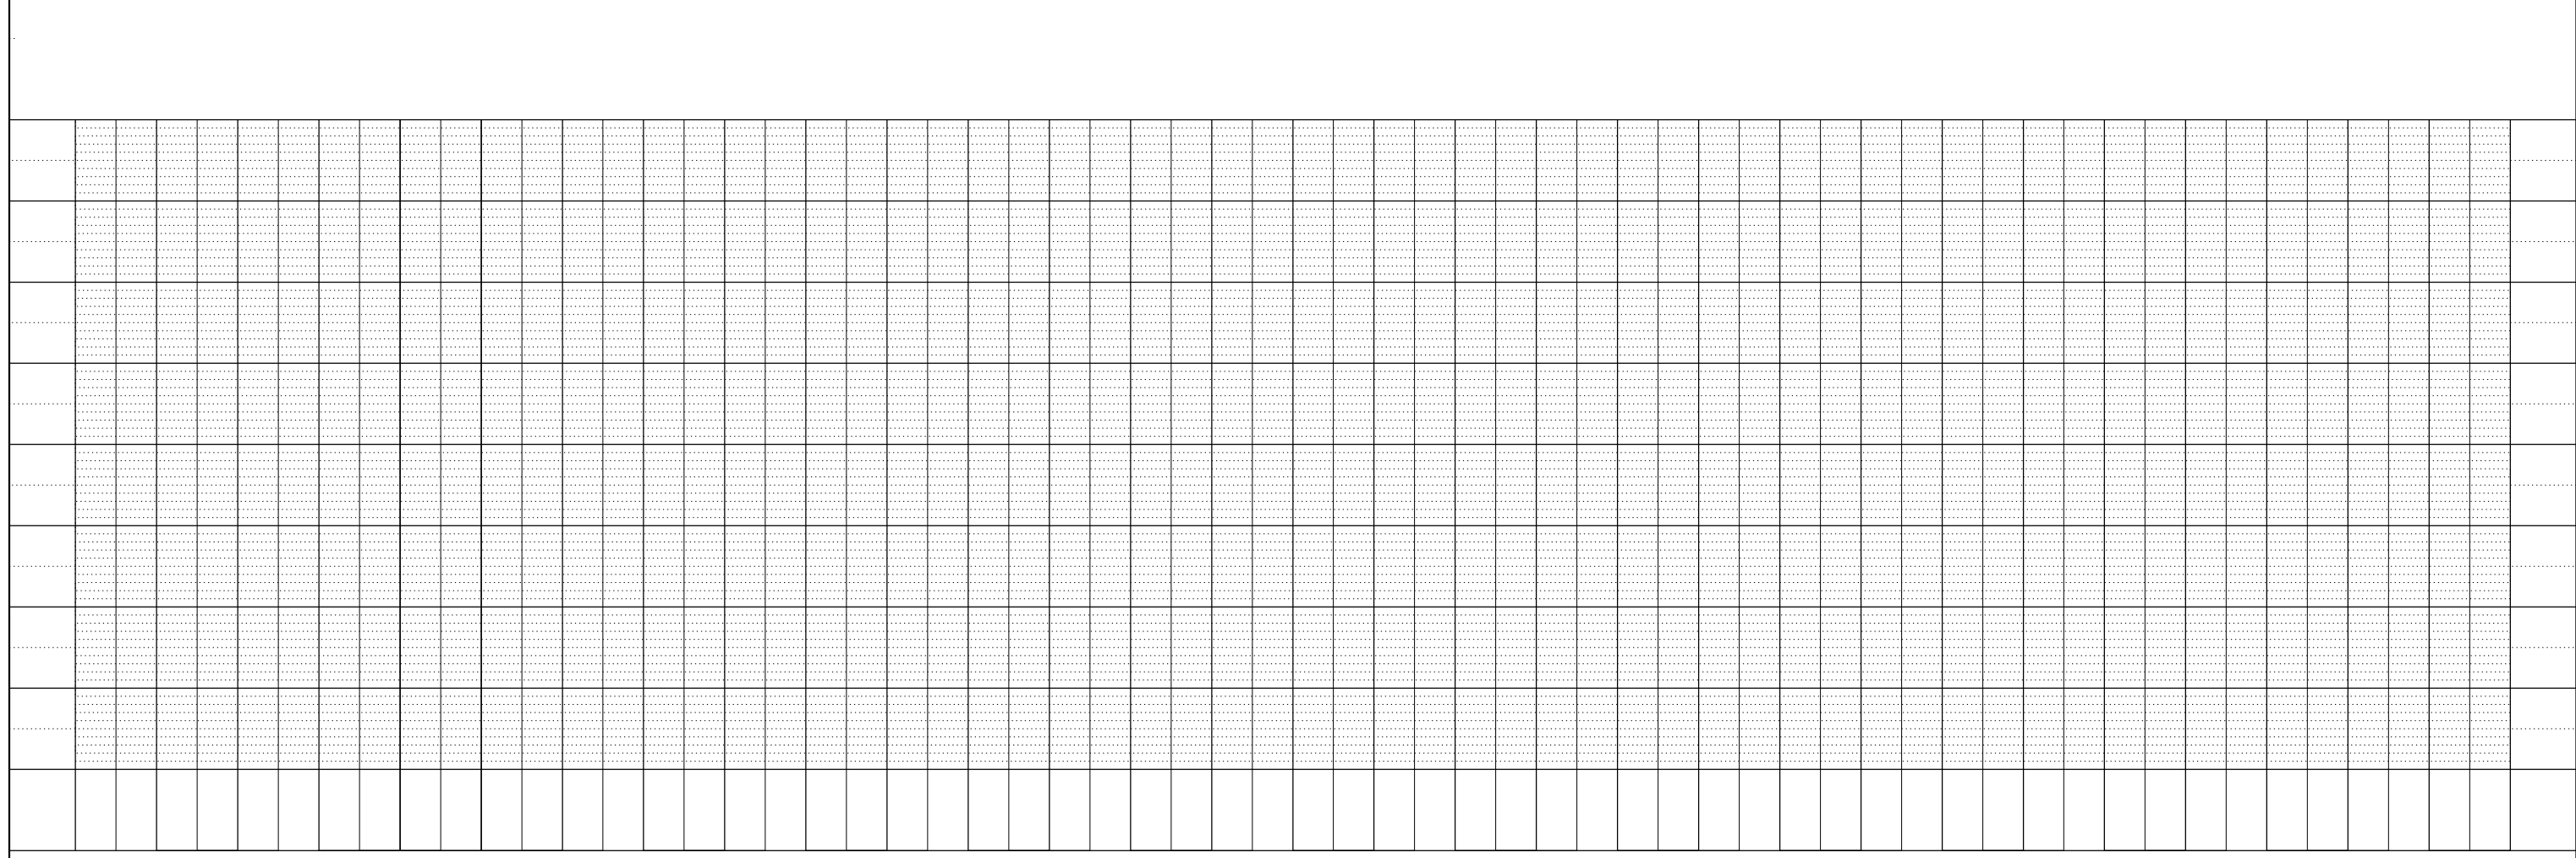


PLAN	SURVEYED	BY	DATE
NOTE BOOK NO.	PLOTTED		
	ALIGNMENT		
	CHECKED		
	FILE NAME		

PROFILE	SURVEYED	BY	DATE
NOTE BOOK NO.	PLOTTED		
	GRADES		
	CHECKED		
	STRUCTURE		
	NOTATION		

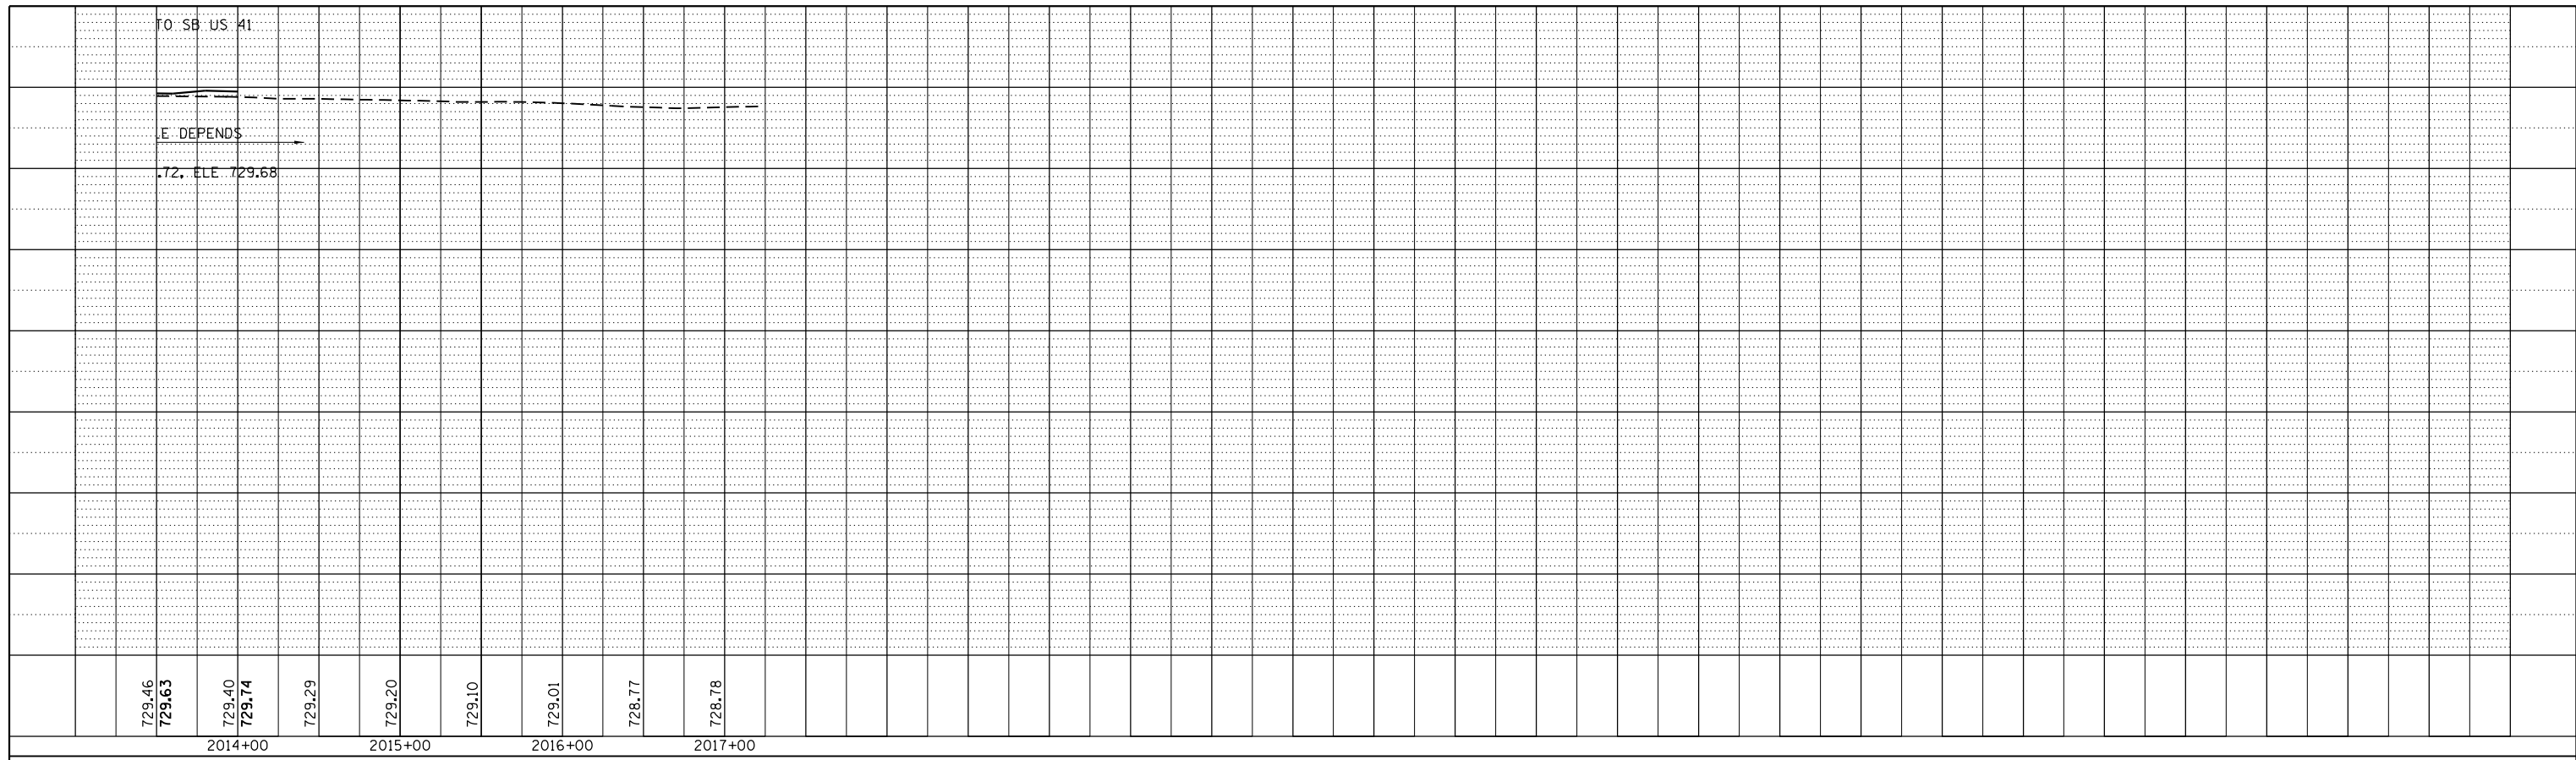

FILE NAME = D160L77-sht-profile.dgn	USER NAME = default	DESIGNED - DRAWN -	REVISED - REVISED -	STATE OF ILLINOIS DEPARTMENT OF TRANSPORTATION	PROPOSED PROFILE US 41 EXIT RAMP FROM SB I-94			F.A. RTE. 94	SECTION 49-1-R-1	COUNTY LAKE	TOTAL SHEETS 677	SHEET NO. 94
	PLOT SCALE = Ht1"=10' Vt1"=5'	CHECKED -	REVISED -		SCALE: 1"=50'	SHEET NO. 8 OF 10 SHEETS	STA.	TO STA.	CONTRACT NO. 60L77			
	PLOT DATE = 6/20/2012	DATE - 6/19/2012	REVISED -		ILLINOIS FED. AID PROJECT							