


I 94 UNDER IL RTE 173 DURING IL 173 BRIDGE CONSTRUCTION  
STAGES 1A, 1B, 2A AND 2B

LOOKING IN  
INCREASING STATION  
STA 3989+50.0 TO STA 4000+00

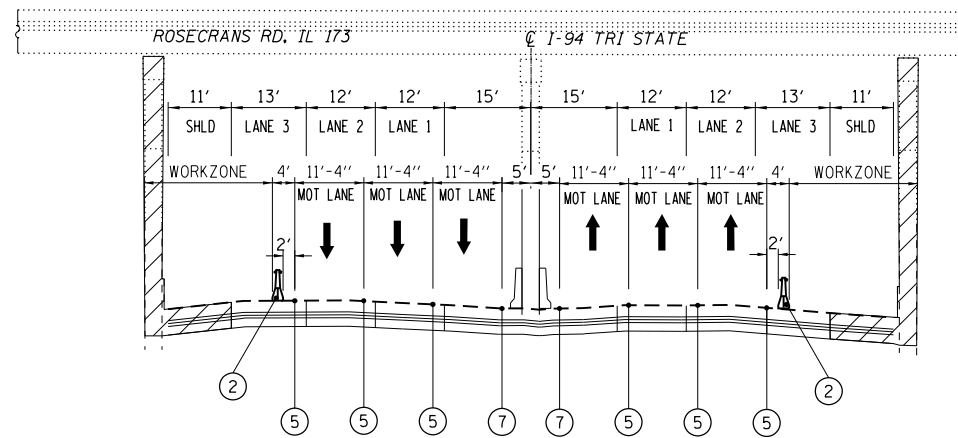


I 94 UNDER IL RTE 173 FOLLOWING IL 173 BRIDGE CONSTRUCTION

STAGE 3\*



LOOKING IN  
INCREASING STATION  
STA 3989+50.0 TO STA 4000+00

\* SHOWN AS STAGE 3, BUT COULD BE IMPLEMENTED EARLIER  
DEPENDENT ON COMPLETENESS OF IL RTE 173 BRIDGE CONSTRUCTION

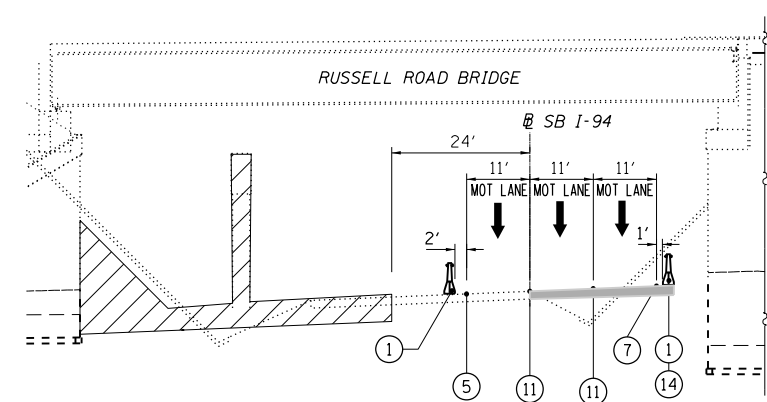



I 94 UNDER RUSSELL ROAD BRIDGES-STAGES 1A AND 1B

LOOKING IN INCREASING STATION

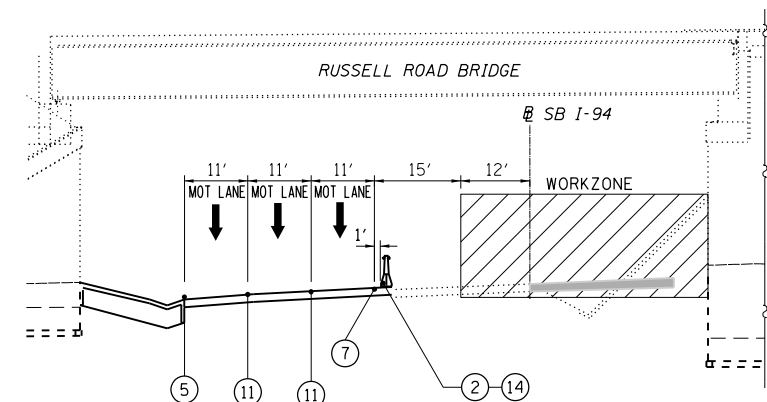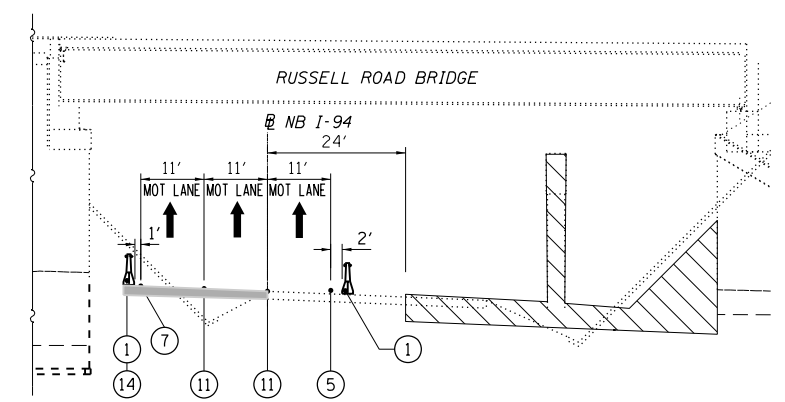


I 94 UNDER RUSSELL ROAD BRIDGES-STAGES 2A AND 2B

LOOKING IN INCREASING STATION

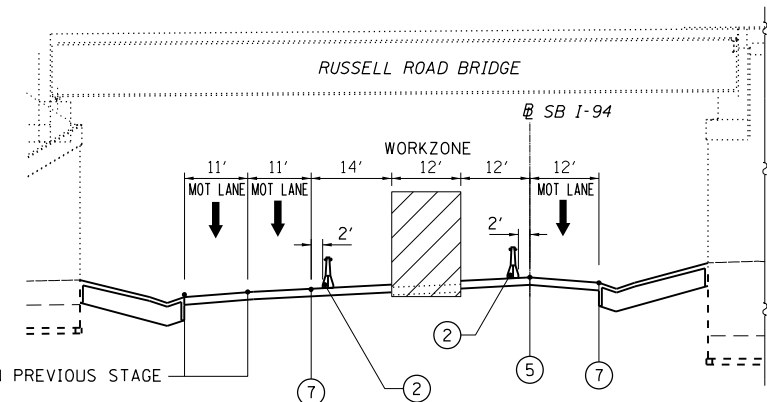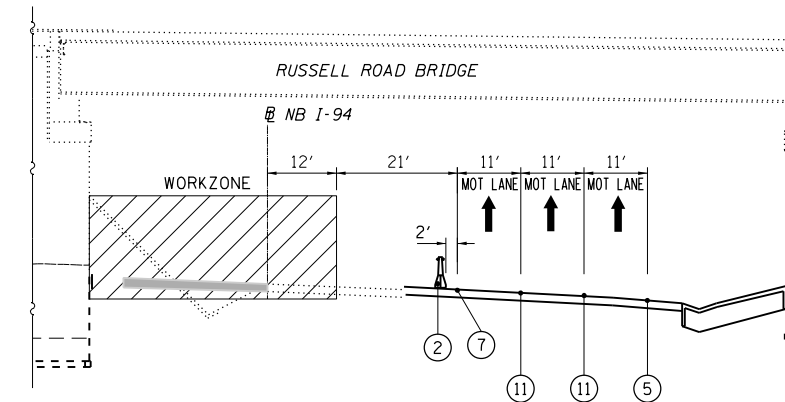

I 94 UNDER RUSSELL ROAD BRIDGES-STAGE 3

LOOKING IN INCREASING STATION

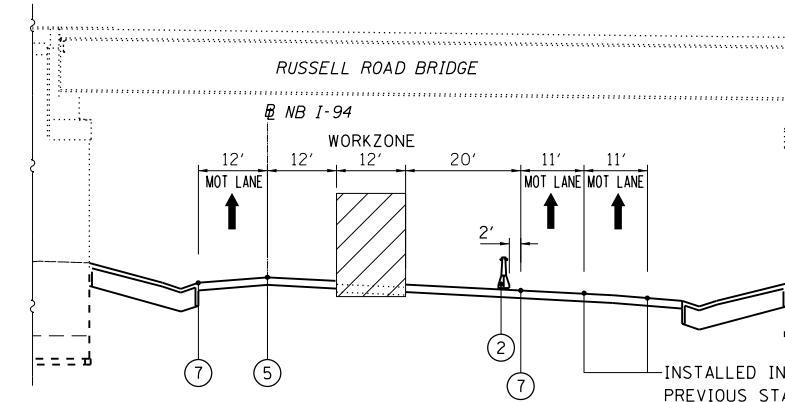

BOWMAN, BARRETT & ASSOCIATES INC.  
CONSULTING ENGINEERS  
Chicago, Illinois  
312.228.0100  
www.bbandainc.com

FILE NAME = \$FILES\$	USER NAME = default	DESIGNED -	REVISED -
		DRAWN - RA	REVISED -
	PLOT SCALE = H=1"=10' V=1"=5'	CHECKED - RGR	REVISED -
	PLOT DATE = 6/20/2012	DATE - 6/19/2012	REVISED -

STATE OF ILLINOIS  
DEPARTMENT OF TRANSPORTATION

MAINTENANCE OF TRAFFIC TYPICALS			
SB AND NB I-94			
SCALE: NA	SHEET NO. 1 OF 7 SHEETS	STA. NA TO STA. NA	

F.A. RTE.	SECTION	COUNTY	TOTAL SHEETS	SHEET NO.
94	49-1-R-1	LAKE	677	99
CONTRACT NO. 60L77				
ILLINOIS FED. AID PROJECT				

S:\1101\95\CADD\60L77 IL 173\60L77 Sheets\1160L77-shr-MOT-typical.dgn