



PLAN	SURVEYED	BY	DATE
	PLOTTED		
	NOTE BOOK		
	NO.		
	CHECKED		
	FILE NAME		

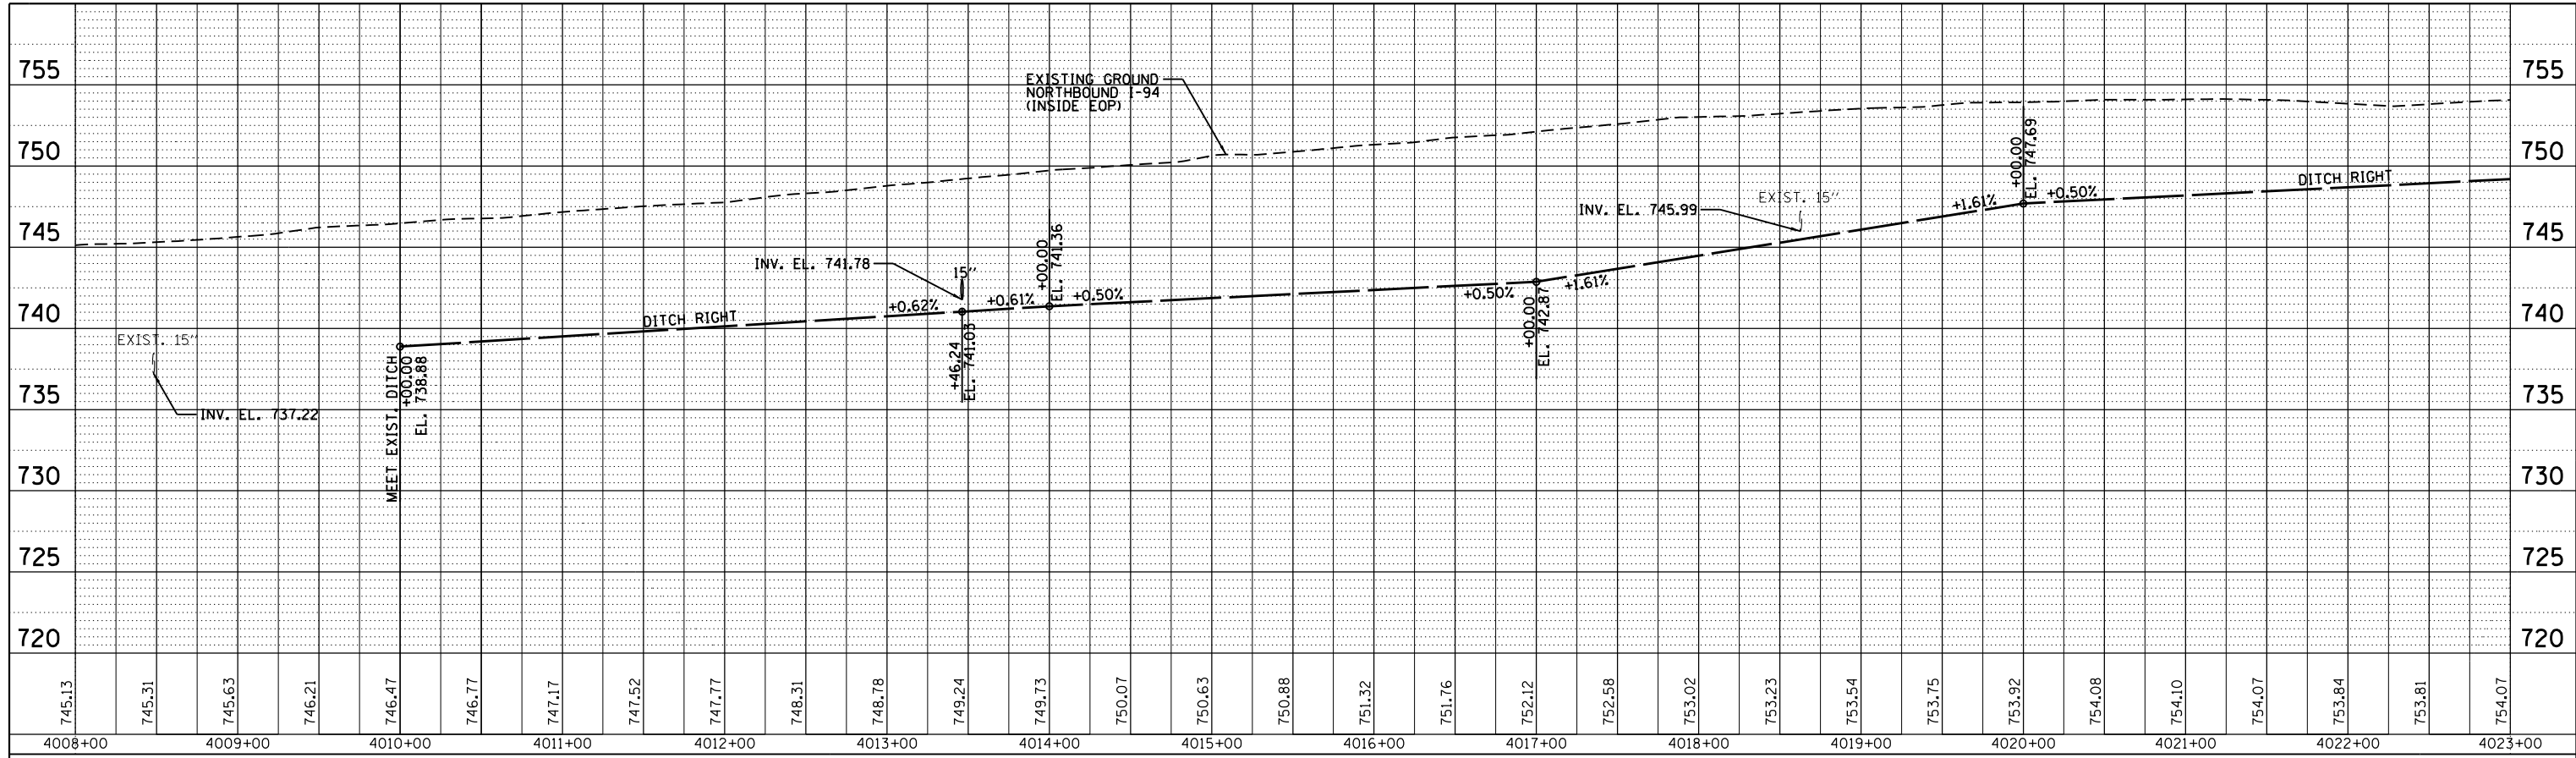

PROFILE	SURVEYED	BY	DATE
	PLOTTED		
	GRADES CHECKED		
	STRUCTURE		
	NOTATIONS CHECKED		
	NO.		

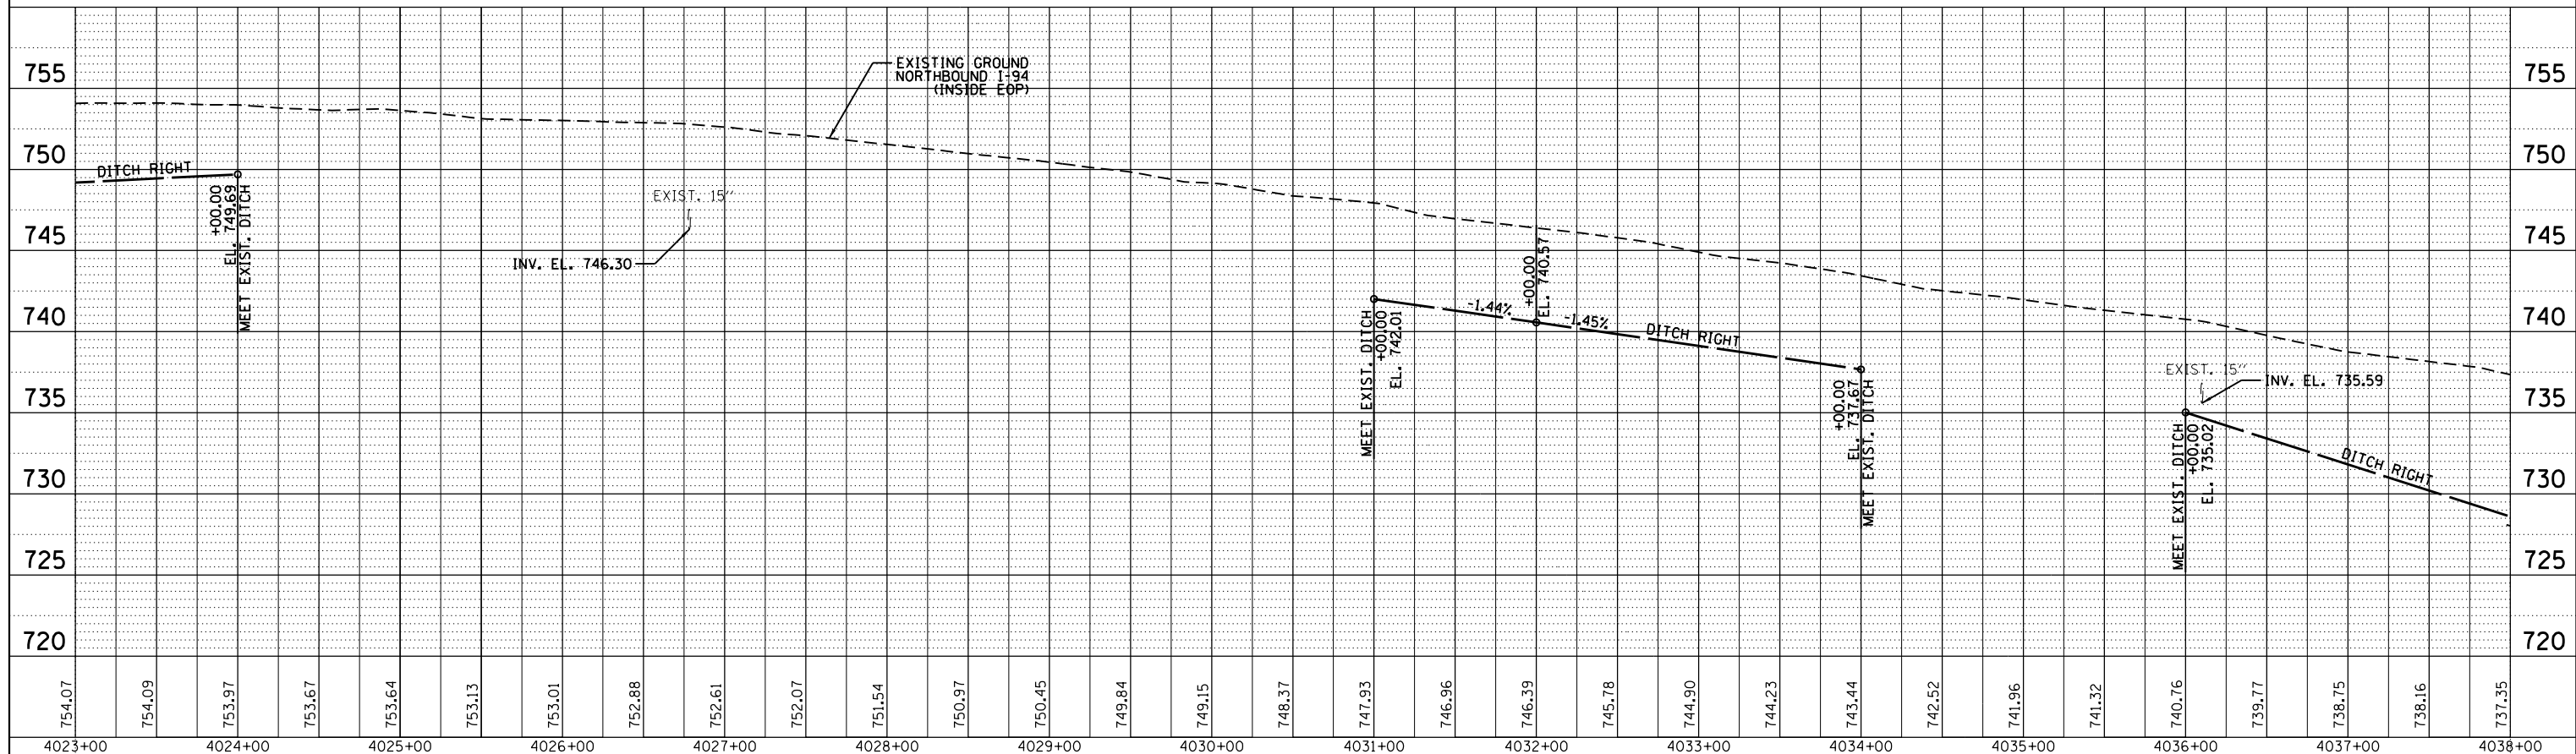

FILE NAME = D:\60L77-sht-drainage profile.dgn

USER NAME = default
 PLOT SCALE = H=1"=10' V=1"=5'
 PLOT DATE = 6/20/2012

DESIGNED - JAM
 DRAWN - JAM
 CHECKED - RGR
 DATE - 6/19/2012

REVISED -
 REVISED -
 REVISED -
 REVISED -

STATE OF ILLINOIS
 DEPARTMENT OF TRANSPORTATION

PROPOSED DRAINAGE PROFILE
 NORTHBOUND I-94

SCALE: 1"=50' SHEET NO. 2 OF 14 SHEETS STA. 4008+00.00 TO STA. 4038+00.00

F.A. R.T.E.	SECTION	COUNTY	TOTAL SHEETS	SHEET NO.
94	49-1-R-1	LAKE	677	202
CONTRACT NO. 60L77				
ILLINOIS FED. AID PROJECT				