
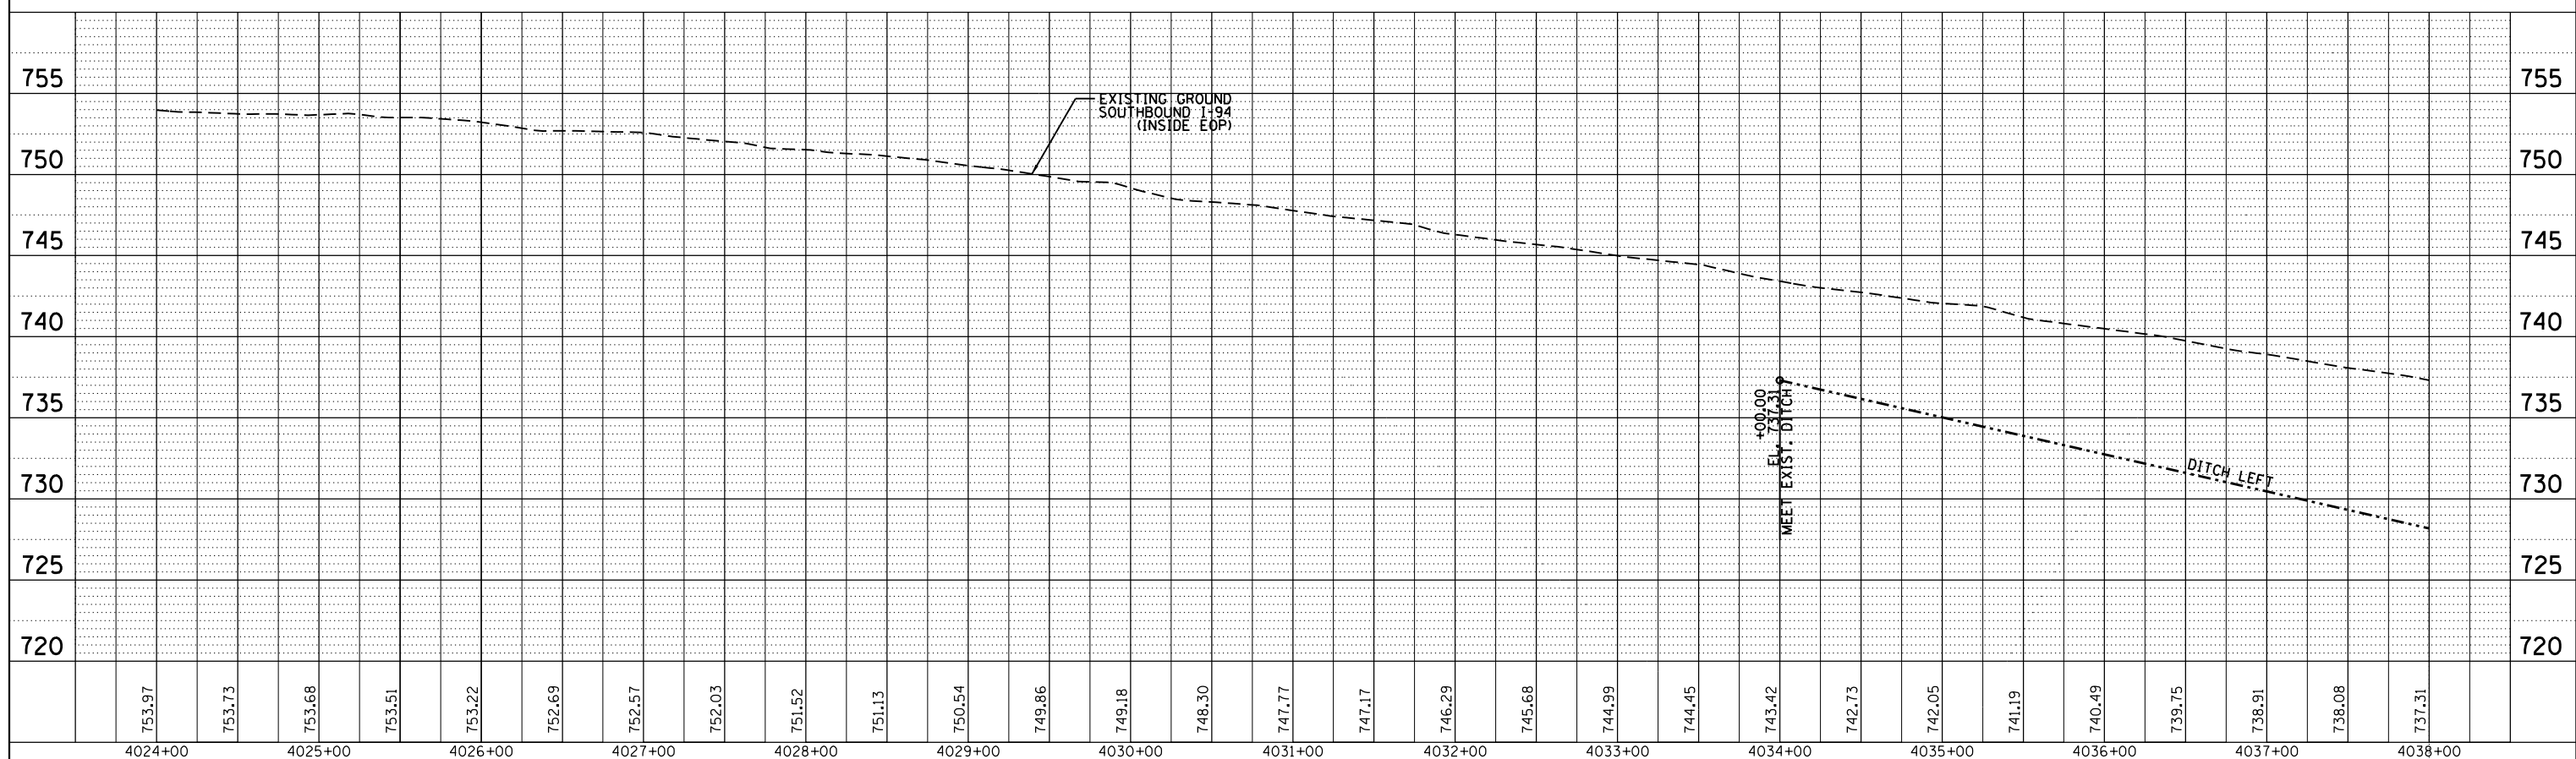


PLAN	SURVEYED	BY	DATE
	PLOTTED		
	ALIGNED		
	CHECKED		
	NO. _____		
	CARD FILE NAME		

PROFILE	SURVEYED	BY	DATE
	PLOTTED		
	GRADES CHECKED		
	STRUCTURE NOTATIONS CHECKED		
	NO. _____		

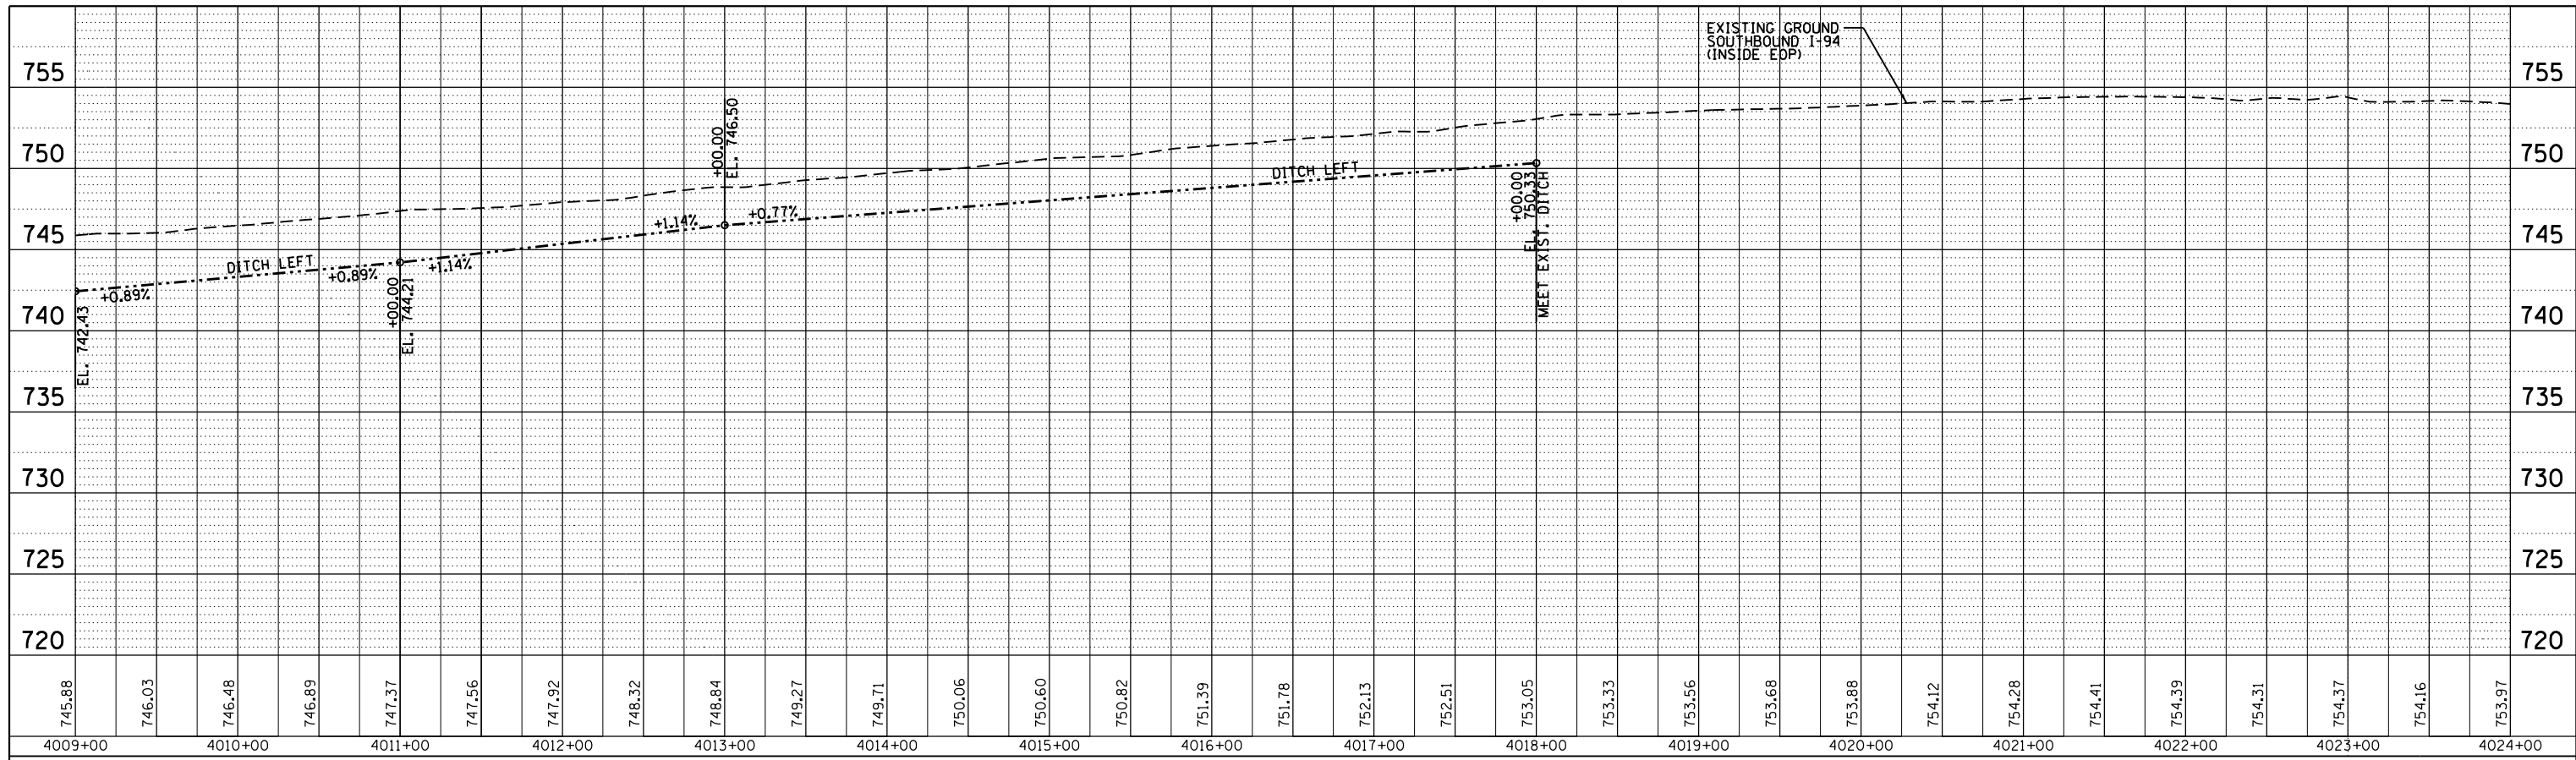

FILE NAME =	USER NAME = default	DESIGNED -	JAM	REVISED -		STATE OF ILLINOIS DEPARTMENT OF TRANSPORTATION	PROPOSED DRAINAGE PROFILE SOUTHBOUND I-94			F.A. RTE.	SECTION	COUNTY	TOTAL SHEETS	SHEET NO.
D:\60L77-sht-drainage profile.dgn		DRAWN -	JAM	REVISED -			94	49-1-R-1	LAKE	677	206			
		PLOT SCALE =	Ht1'=10' Vt1'=5'	CHECKED -	RGR		REVISED -			CONTRACT NO. 60L77				
		PLOT DATE =	6/20/2012	DATE -	6/19/2012		REVISED -			ILLINOIS FED. AID PROJECT				
						SCALE: 1"=50'	SHEET NO. 6 OF 14 SHEETS	STA. 4008+00.00 TO STA. 4038+00.00						