



PLAN	SURVEYED	BY	DATE
	PLOTTED		
	GRADES CHECKED		
	STRUCTURE NOTATIONS OK'D		
	NOTE BOOK NO.		
	CARD FILE NAME		

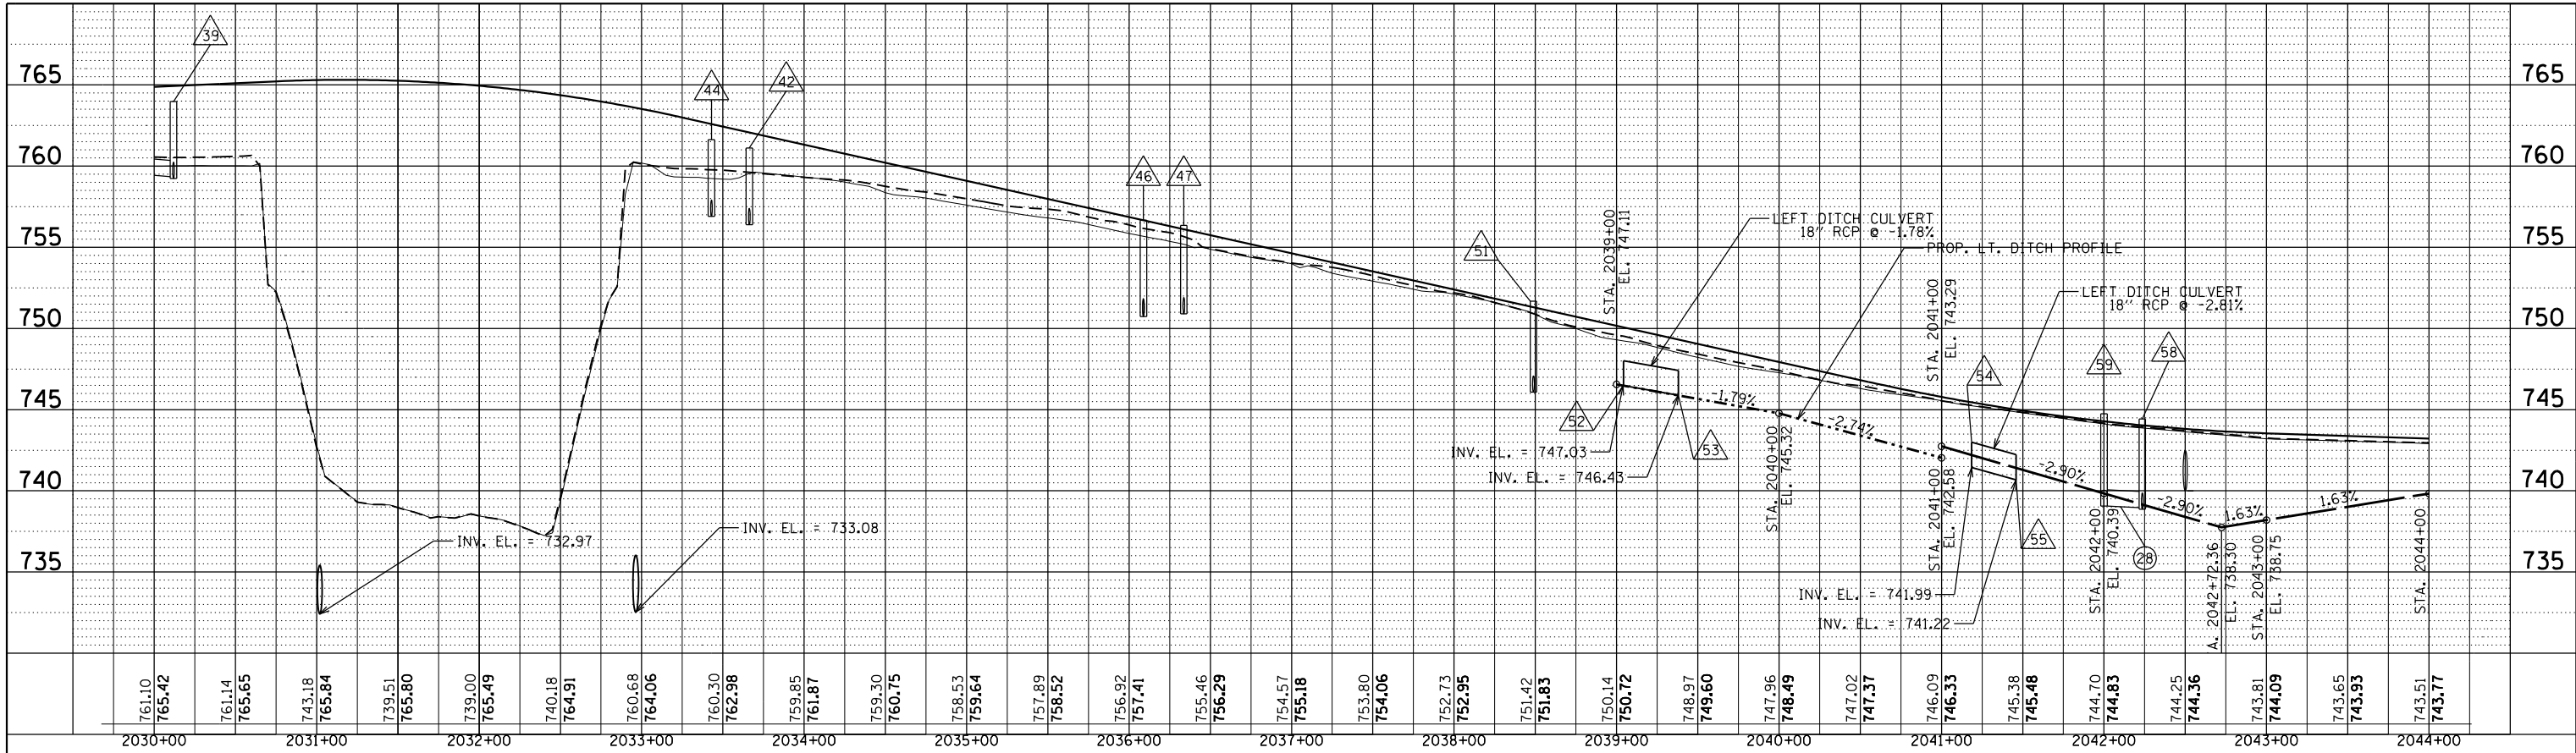

PROFILE	SURVEYED	BY	DATE
	PLOTTED		
	GRADES CHECKED		
	STRUCTURE NOTATIONS OK'D		
	NOTE BOOK NO.		
	CARD FILE NAME		

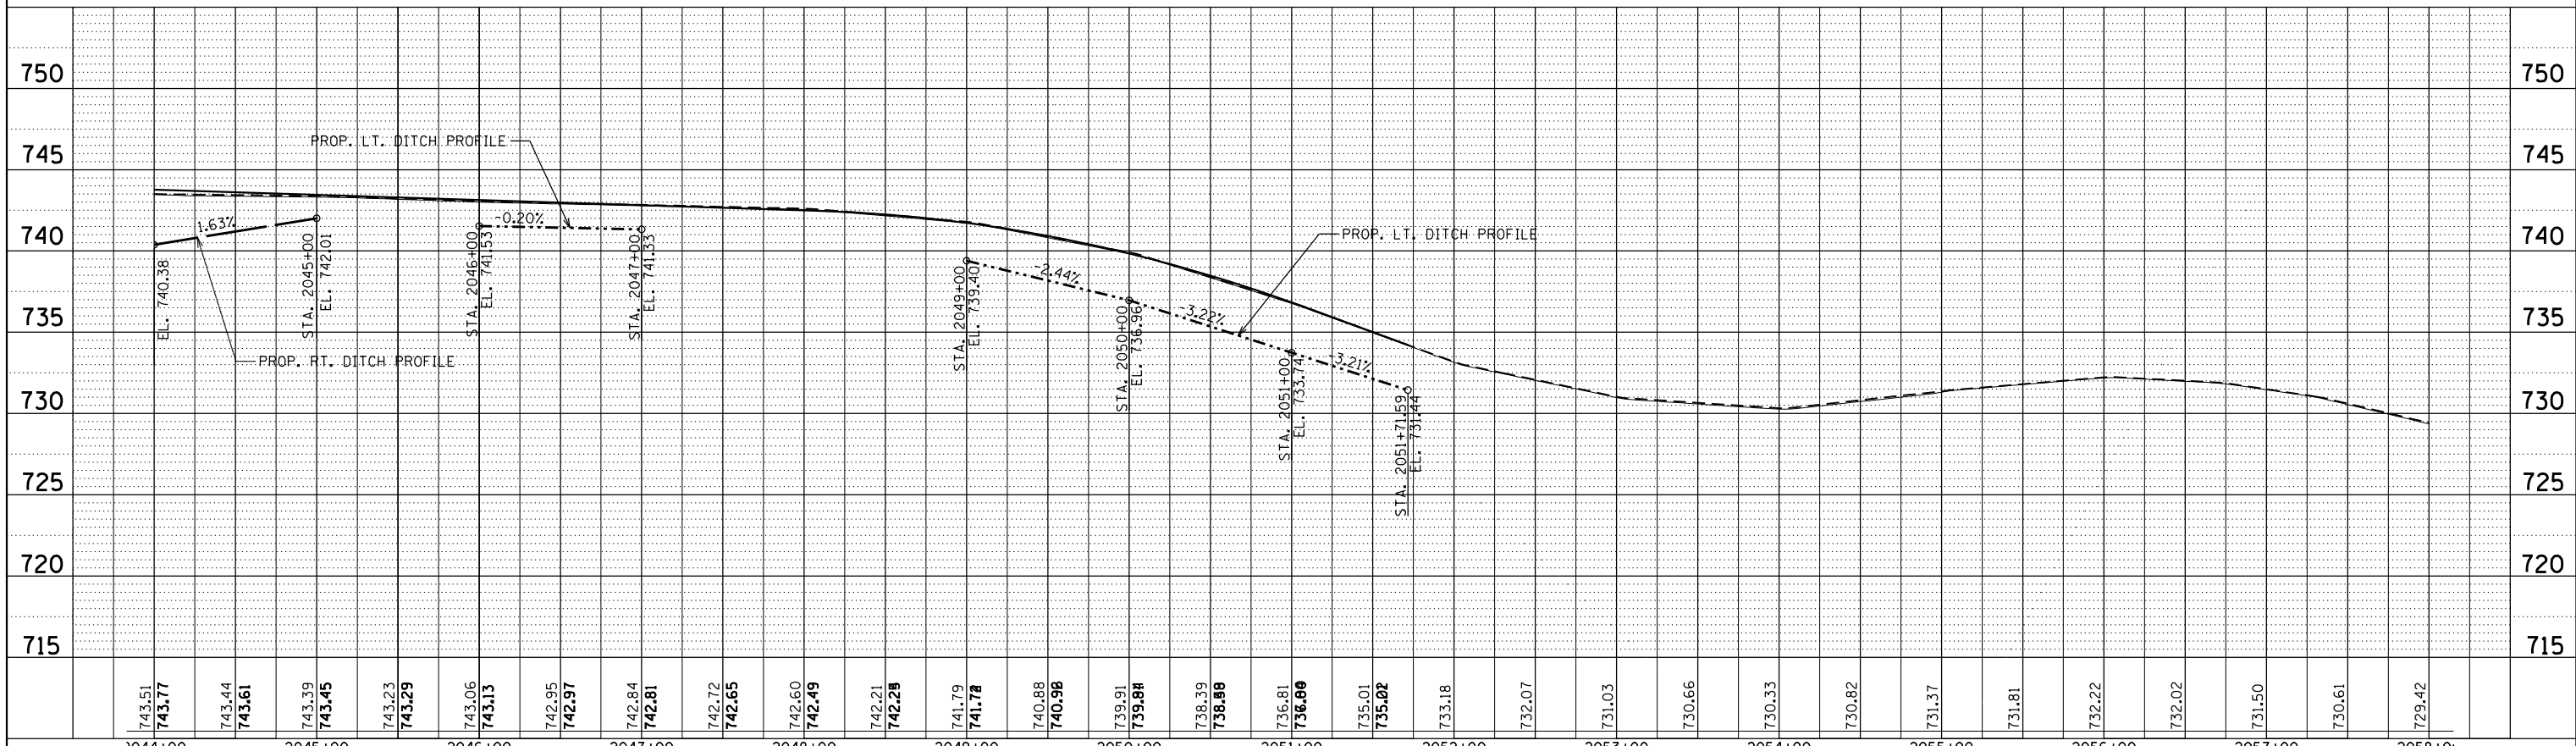

FILE NAME = D:\60L77-sht-drainage profile.dgn

USER NAME = default
 PLOT SCALE = Hgt=10' Vht=5'
 PLOT DATE = 6/20/2012

DESIGNED -	JAM	REVISED -	
DRAWN -	JAM	REVISED -	
CHECKED -	RGR	REVISED -	
DATE -	6/19/2012	REVISED -	

**STATE OF ILLINOIS
 DEPARTMENT OF TRANSPORTATION**

**PROPOSED DRAINAGE PROFILE
 ILLINOIS ROUTE 173**

SCALE: 1"=50' SHEET NO. 14 OF 14 SHEETS STA. 2030+00.00 TO STA. 2058+00.00

F.A. RTE.	SECTION	COUNTY	TOTAL SHEETS	SHEET NO.
94	49-1-R-1	LAKE	677	214
CONTRACT NO. 60L77			ILLINOIS FED. AID PROJECT	