

RAMP B GORE SPOT ELEVATIONS


PT	STATION	OFFSET	ELEV.
A	165+29.93	21.24' LT	736.14
B	165+20.00	21.44' LT	736.22
C	165+00.00	21.84' LT	736.29
D	164+80.00	22.24' LT	736.32
E	164+60.00	22.64' LT	736.30
F	164+40.00	23.04' LT	736.37

RAMP B GORE SPOT ELEVATIONS

PT	STATION	OFFSET	ELEV.
G	164+20.00	23.44' LT	736.42
H	164+00.00	23.84' LT	736.44
I	163+80.00	24.25' LT	736.44
J	163+60.00	24.89' LT	736.43
K	163+40.00	25.84' LT	736.39
L	163+20.00	27.11' LT	736.40

RAMP B GORE SPOT ELEVATIONS

PT	STATION	OFFSET	ELEV.
M	163+00.00	28.70' LT	736.41
N	162+80.00	30.61' LT	736.47
O	162+60.00	28.55' LT	736.50
P	162+40.00	26.82' LT	736.55
Q	162+28.20	25.94' LT	736.57

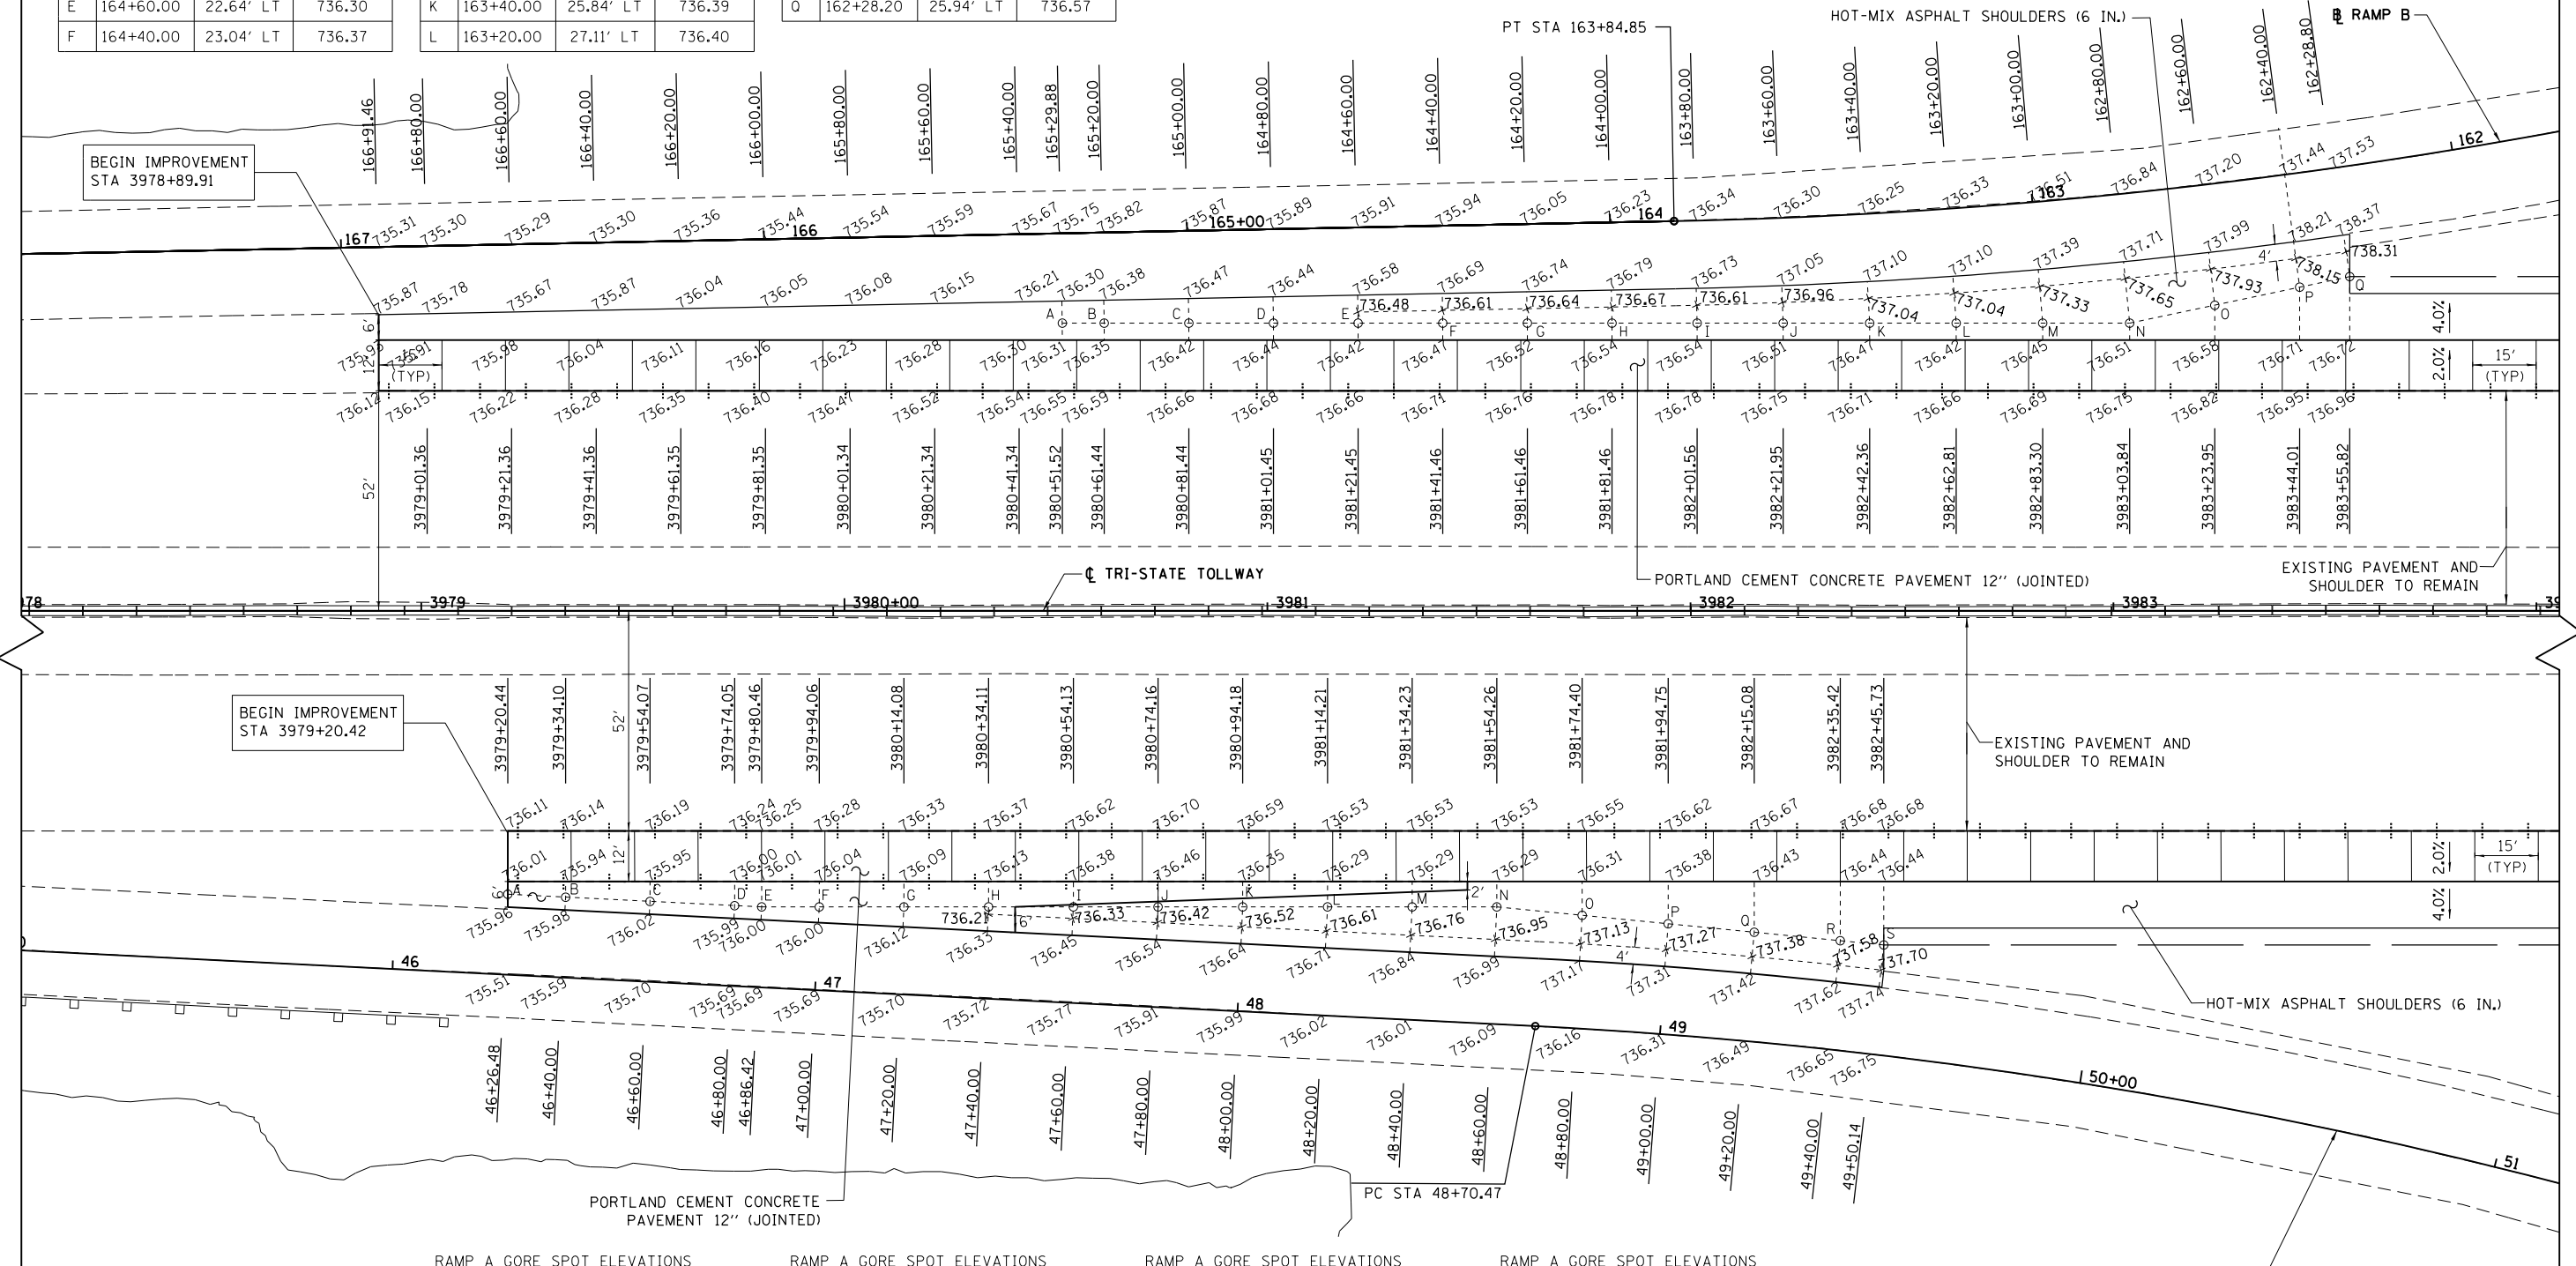

RAMP A GORE SPOT ELEVATIONS

PT	STATION	OFFSET	ELEV.
A	46+26.48	19.00' LT	735.98
B	46+40.00	19.00' LT	735.91
C	46+60.00	19.00' LT	735.87
D	46+80.00	19.00' LT	735.84
E	46+86.42	19.00' LT	735.88

RAMP A GORE SPOT ELEVATIONS

PT	STATION	OFFSET	ELEV.
F	47+00.00	19.68' LT	735.91
G	47+20.00	20.68' LT	735.98
H	47+40.00	21.68' LT	736.04
I	47+60.00	22.68' LT	736.26
J	47+80.00	23.68' LT	736.34

RAMP A GORE SPOT ELEVATIONS

PT	STATION	OFFSET	ELEV.
K	48+00.00	24.68' LT	736.29
L	48+20.00	25.68' LT	736.23
M	48+40.00	26.68' LT	736.23
N	48+60.00	27.68' LT	736.20
O	48+80.00	26.74' LT	736.21

RAMP A GORE SPOT ELEVATIONS

PT	STATION	OFFSET	ELEV.
P	49+00.00	26.09' LT	736.23
Q	49+20.00	25.78' LT	736.25
R	49+40.00	25.61' LT	736.27
S	49+50.14	25.96' LT	736.29

- NOTES
- EXISTING PAVEMENT ELEVATIONS SHOWN ON LANE 3 EDGE LINE AND RAMP PAVEMENT WERE DETERMINED WITH SURVEY DATA AND SHALL BE ADJUSTED IN THE FIELD BASED ON EXISTING EDGE OF PAVEMENT.
 - PROPOSED JOINTING SHALL MATCH JOINTING OF ADJACENT EXISTING LANE.

BOWMAN, BARRETT & ASSOCIATES INC.
CONSULTING ENGINEERS
Chicago, Illinois
312.228.0100
www.bbandainc.com

S:\1101\95\CADD\60L77 IL 173\60L77 Sheets\I60L77-INT-jointing.dgn