



PLAN VIEW

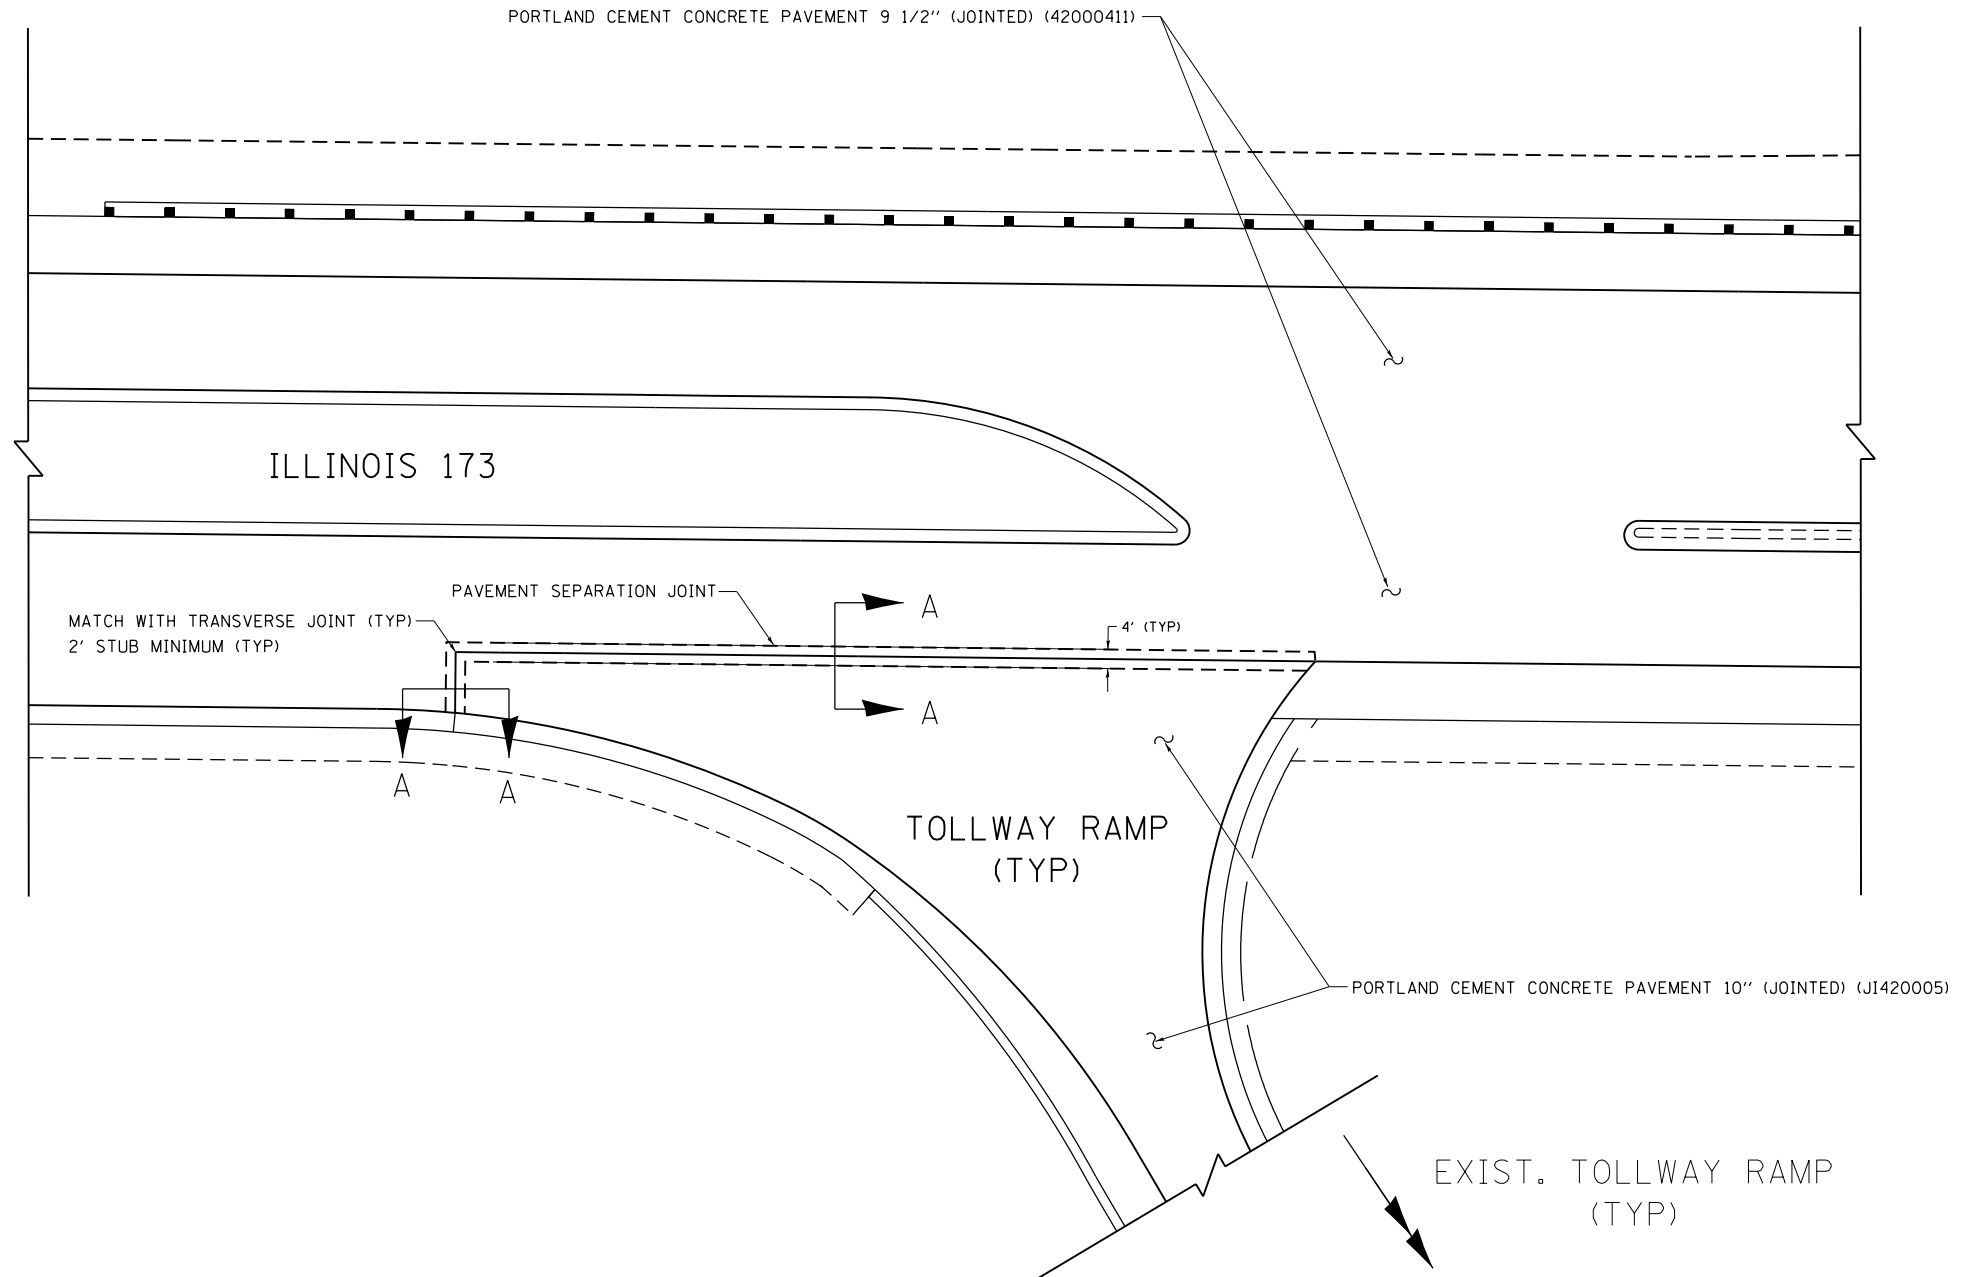

NOTE:

1. JOINT FILLER SHALL CONSIST OF A SHEET OF 1/2" BITUMINOUS PREFORMED FIBER JOINT FILLER CONFORMING TO ARTICLE 1051.03 OF THE STANDARD SPECIFICATIONS.
2. THE JOINT SHALL BE SEALED WITH A HOT POUR JOINT SEALER CONFORMING TO ARTICLE 1050.02 OF THE STANDARD SPECIFICATIONS.
3. A SINGLE LAYER OF FELT ROOFING PAPER SHALL SERVE AS A BOND BREAKER.
4. JOINT SHALL CONTINUE THROUGH COMBINATION CURB AND GUTTER OR PCC SHOULDER.
5. PAVEMENT SEPARATION JOINT IS TO BE PAID FOR AS SLEEPER SLAB (Z0073345) AND IS TO BE MEASURED IN PLACE BY THE LINEAL FOOT.
6. BOND BREAKER AND 1/2" JOINT AND FILLER IS INCLUDED IN THE COST OF SLEEPER SLAB (Z0073345).
7. DRILLING AND GROUTING TIE BARS INTO EXISTING PAVEMENT IS INCLUDED IN THE COST OF PORTLAND CEMENT CONCRETE PAVEMENT 10" (JOINTED) (J1420005).

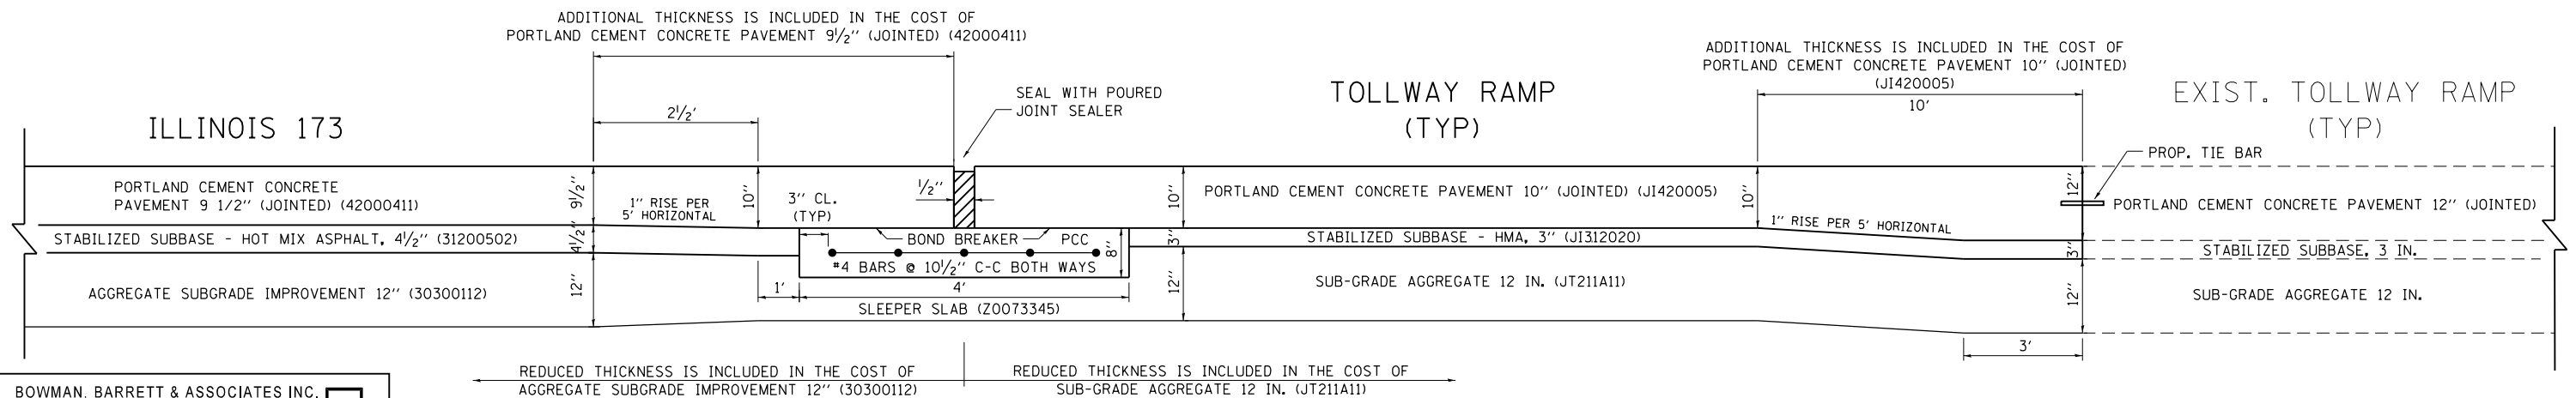

SECTION A-A

BOWMAN, BARRETT & ASSOCIATES INC.
CONSULTING ENGINEERS
Chicago, Illinois
312.228.0100
www.bbandainc.com

| | | | |
|-----------------------|-------------------------------|------------------|-----------|
| FILE NAME = \$FILES\$ | USER NAME = default | DESIGNED - JDC | REVISED - |
| | | DRAWN - JDC | REVISED - |
| | PLOT SCALE = H=1"=10' V=1"=5' | CHECKED - RGR | REVISED - |
| | PLOT DATE = 6/18/2012 | DATE - 6/19/2012 | REVISED - |

STATE OF ILLINOIS
DEPARTMENT OF TRANSPORTATION

| | |
|---------------|-------------------------|
| CIVIL DETAILS | |
| SCALE: NONE | SHEET NO. 1 OF 1 SHEETS |
| STA. NA | TO STA. NA |

| F.A. RTE. | SECTION | COUNTY | TOTAL SHEETS | SHEET NO. |
|---------------------------|----------|--------|--------------|-----------|
| 94 | 49-1-R-1 | LAKE | 677 | 482 |
| CONTRACT NO. 60L77 | | | | |
| ILLINOIS FED. AID PROJECT | | | | |

S:\1101\95-CA00-60L77-IL-173\60L77-Sheets\0160L77-INT-CIVIL-details.dgn