


DATE	
BY	
FINISHED SURVEY	
PLOTTED TEMPLATE	
NOTE BOOK	
AREAS CHECKED	
NO.	

DATE	
BY	
ORIGINAL SURVEY	
PLOTTED TEMPLATE	
NOTE BOOK	
AREAS CHECKED	
NO.	

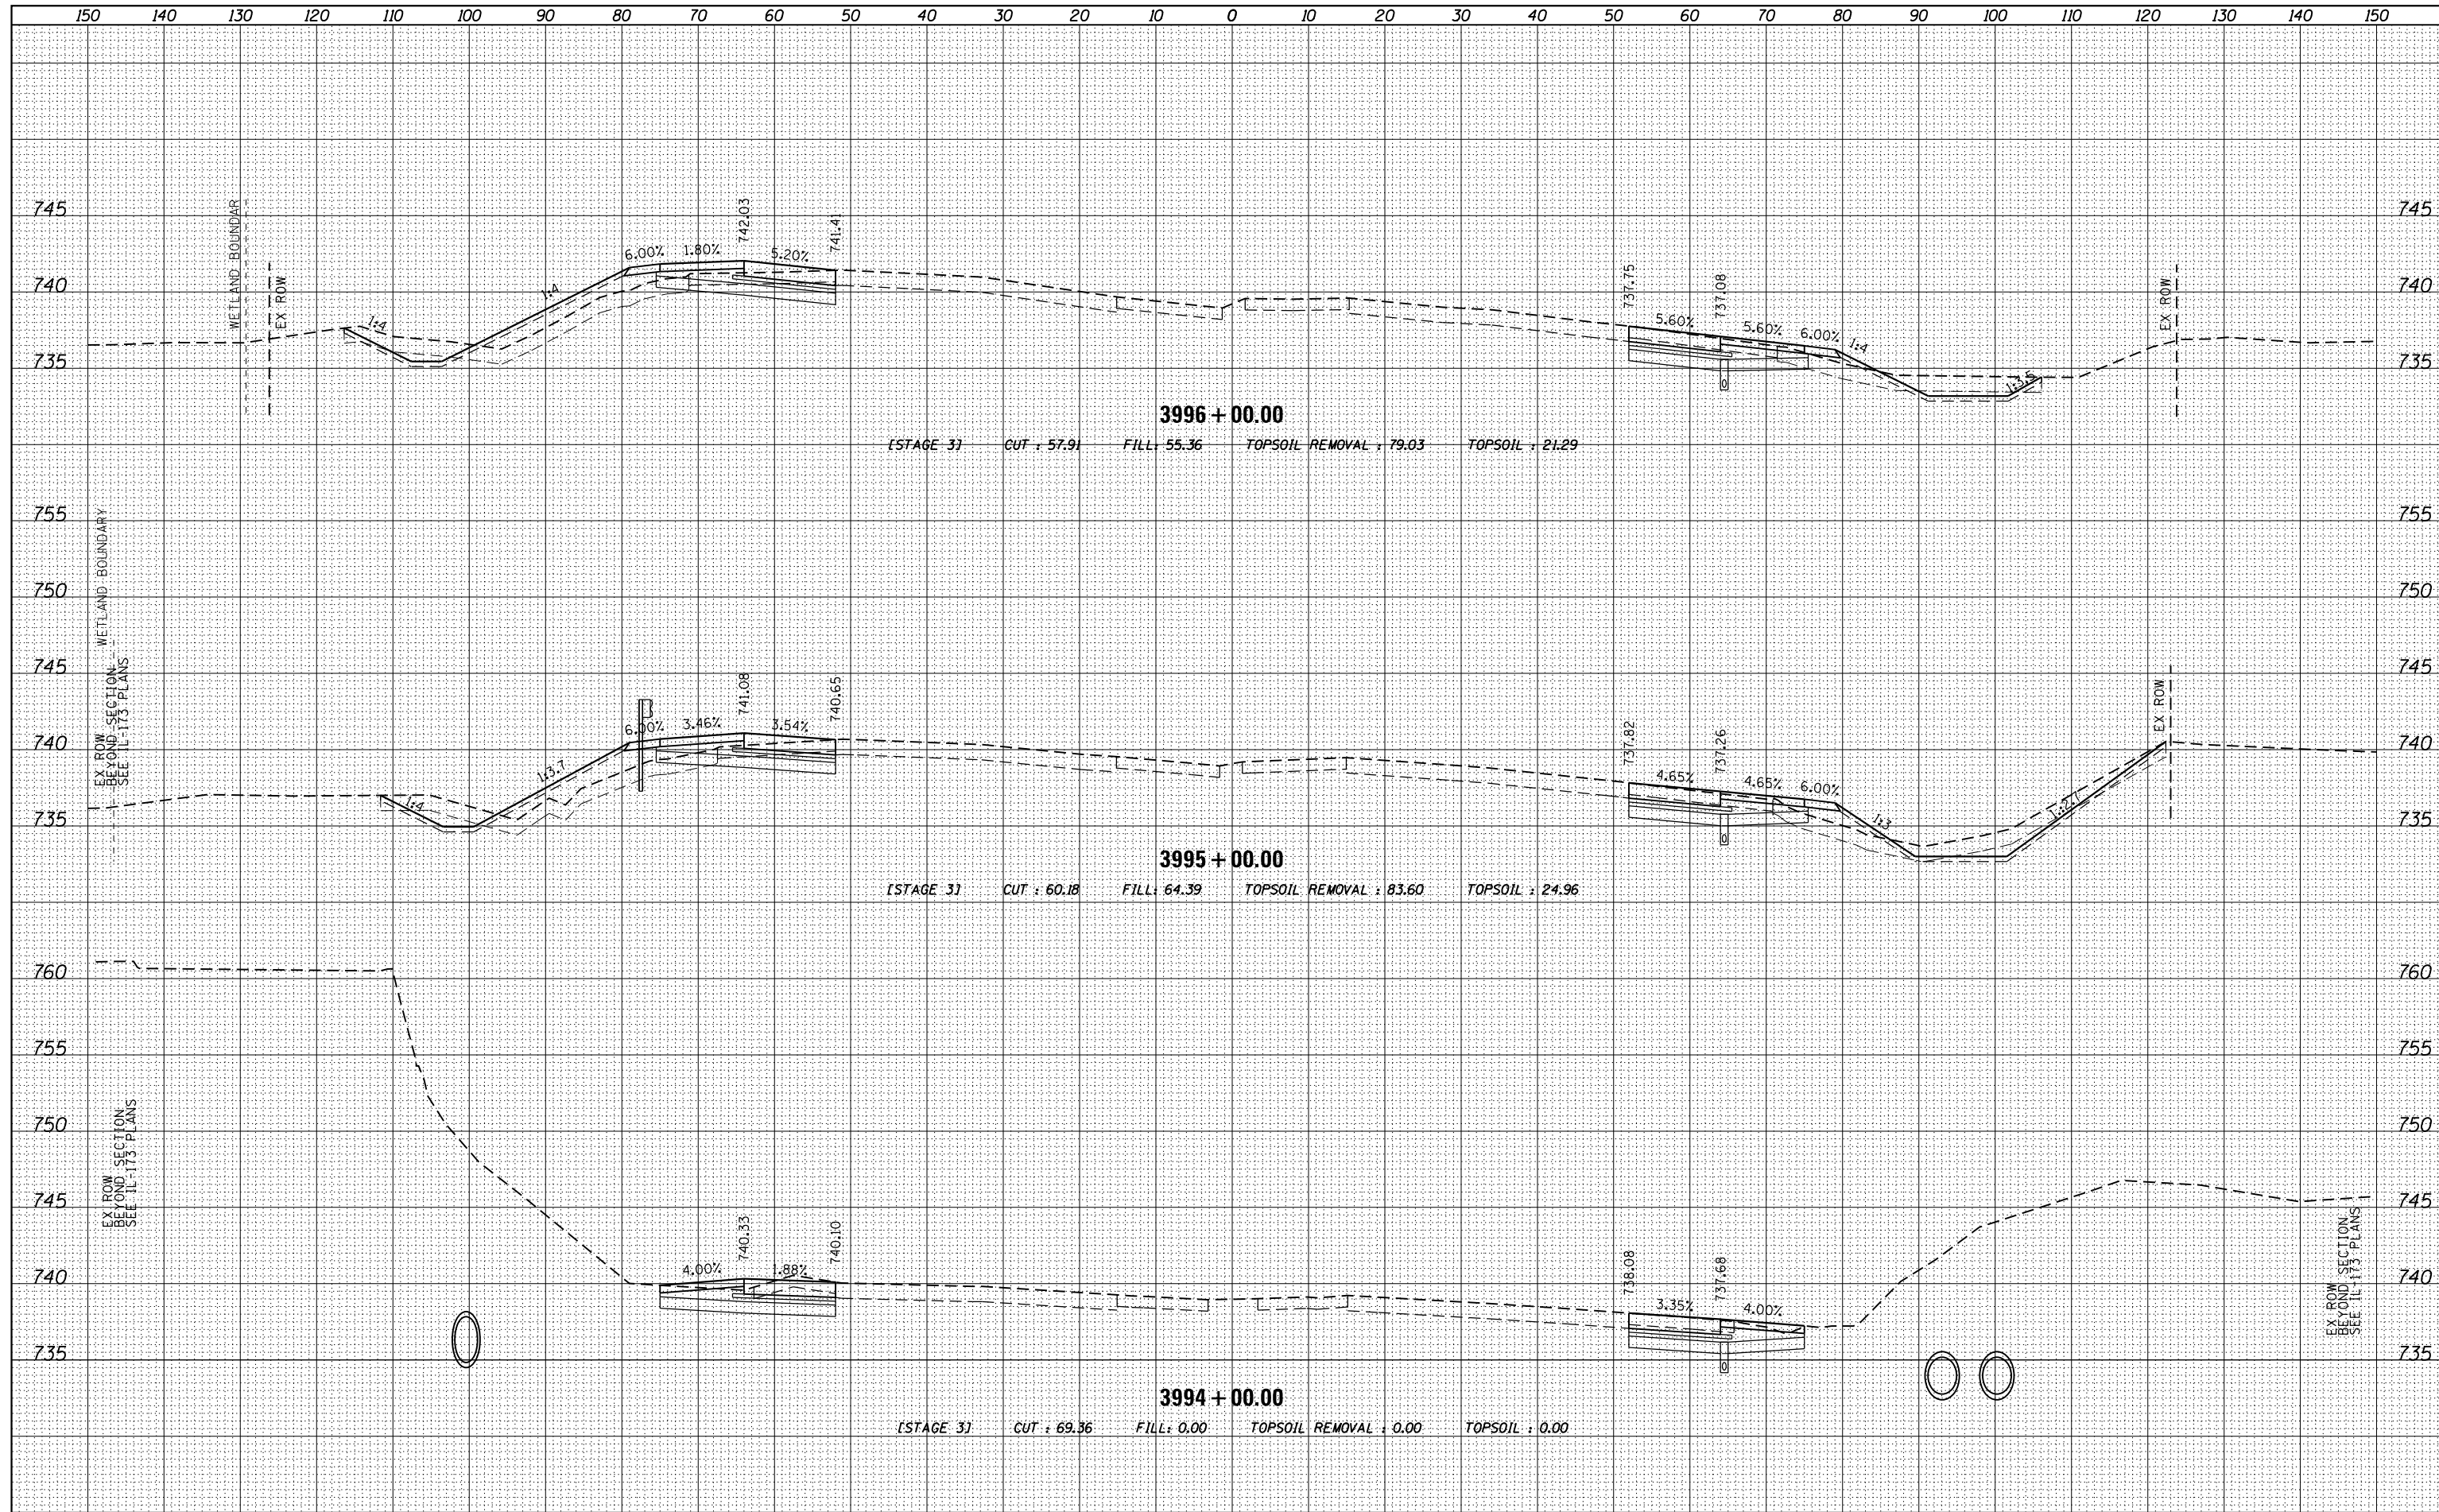

FILE NAME =
DI60L77-SHT-XSC_P943T.dgn

USER NAME = default	DESIGNED -	REVISED -
	DRAWN -	REVISED -
PLOT SCALE = H=1"=10' V=1"=5'	CHECKED -	REVISED -
PLOT DATE = 6/20/2012	DATE -	REVISED -

**STATE OF ILLINOIS
DEPARTMENT OF TRANSPORTATION**

**CROSS SECTIONS
MAINLINE I-94**

SCALE: $\frac{H}{V} = \frac{1''}{10'}$ SHEET 6 OF 110 SHEETS STA. 3994+00.00 TO STA. 3996+00.00

F.A. RTE.	SECTION	COUNTY	TOTAL SHEETS	SHEET NO.
94	49-1-R-1	LAKE	677	511
CONTRACT NO. 60L77				
ILLINOIS FED. AID PROJECT				