


DATE	
BY	
SURVEYED	
PLOTTED	
TEMPLATE	
NOTE BOOK	
AREAS CHECKED	
NO.	

DATE	
BY	
SURVEYED	
PLOTTED	
TEMPLATE	
NOTE BOOK	
AREAS CHECKED	
NO.	

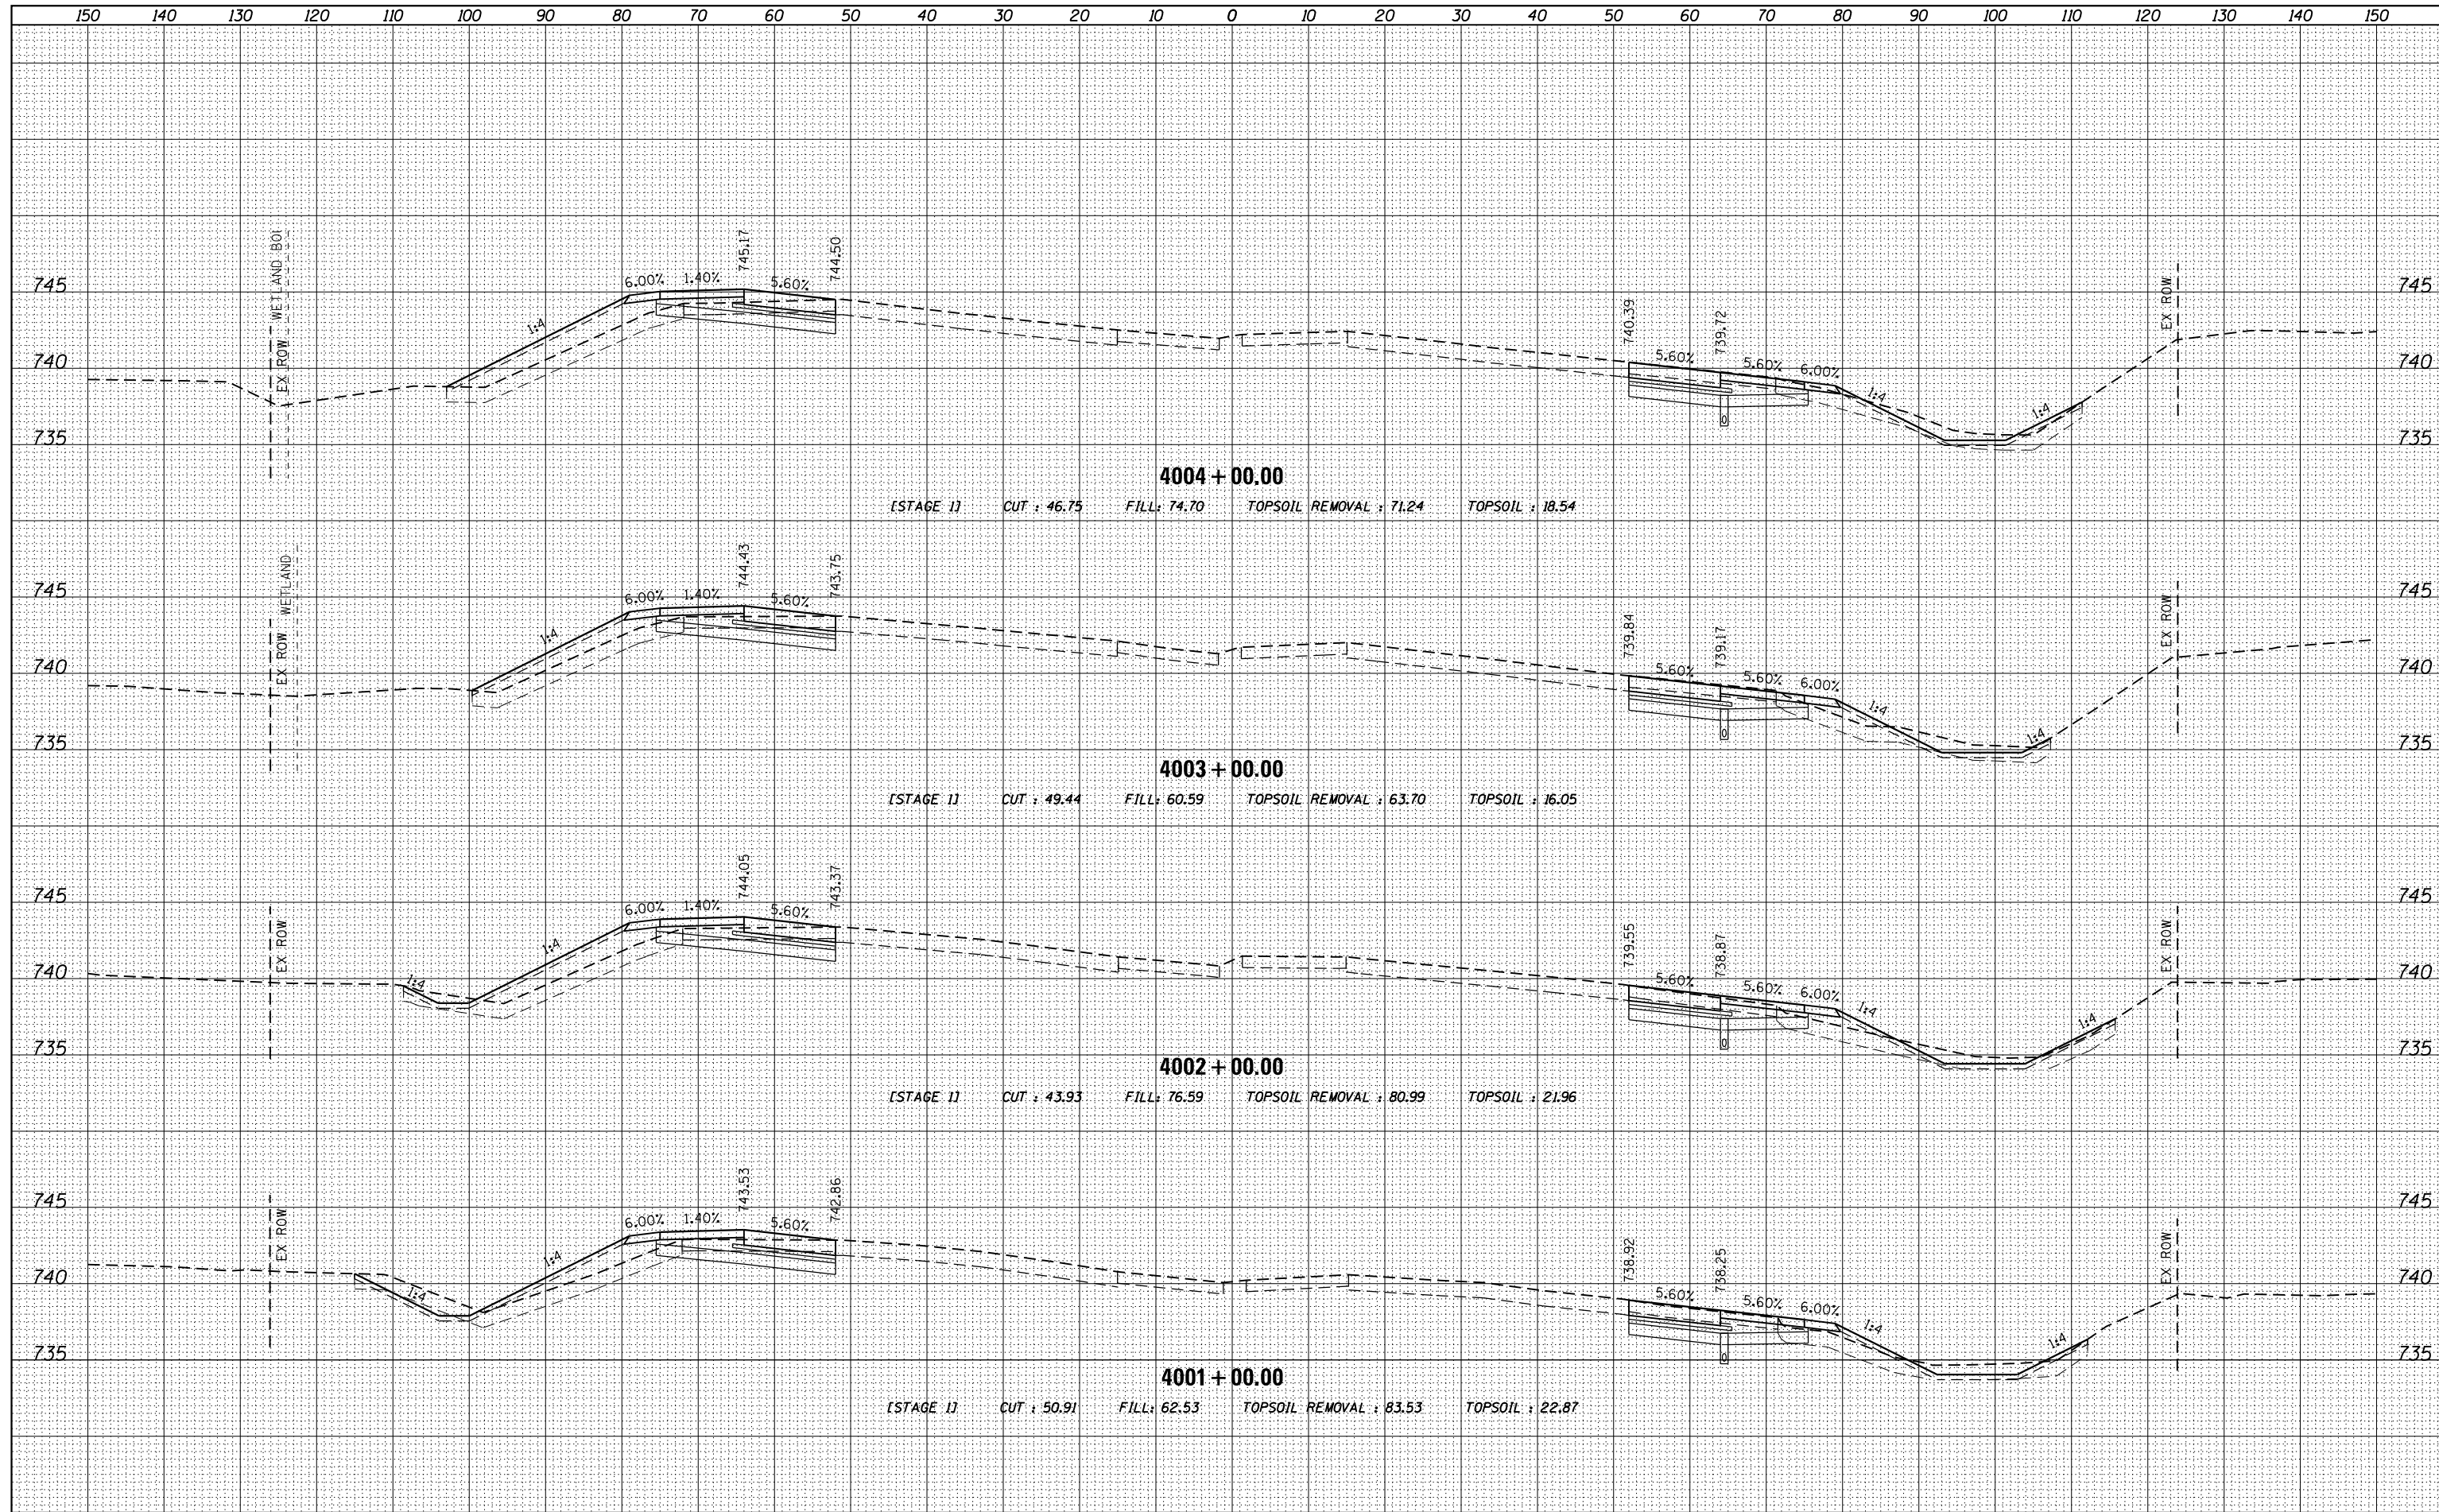

FILE NAME = D160L77-SHT-XSC\_P943T.dgn

USER NAME = default	DESIGNED -	REVISED -
	DRAWN -	REVISED -
PLOT SCALE = H=1"=10' V=1"=5'	CHECKED -	REVISED -
PLOT DATE = 6/20/2012	DATE -	REVISED -

**STATE OF ILLINOIS  
DEPARTMENT OF TRANSPORTATION**

**CROSS SECTIONS  
MAINLINE I-94**

SCALE:  $\frac{H}{V}$  :  $\frac{1"}{10'}$  =  $\frac{1"}{5'}$  SHEET 8 OF 110 SHEETS STA. 4001+00.00 TO STA. 4004+00.00

F.A. RTE.	SECTION	COUNTY	TOTAL SHEETS	SHEET NO.
94	49-1-R-1	LAKE	677	513
				CONTRACT NO. 60L77

ILLINOIS FED. AID PROJECT