


DATE	
BY	
FINAL SURVEY	
SURVEYED	
PLOTTED	
TEMPLATE	
NOTE BOOK	
AREAS CHECKED	
NO.	

DATE	
BY	
ORIGINAL SURVEY	
SURVEYED	
PLOTTED	
TEMPLATE	
NOTE BOOK	
AREAS CHECKED	
NO.	

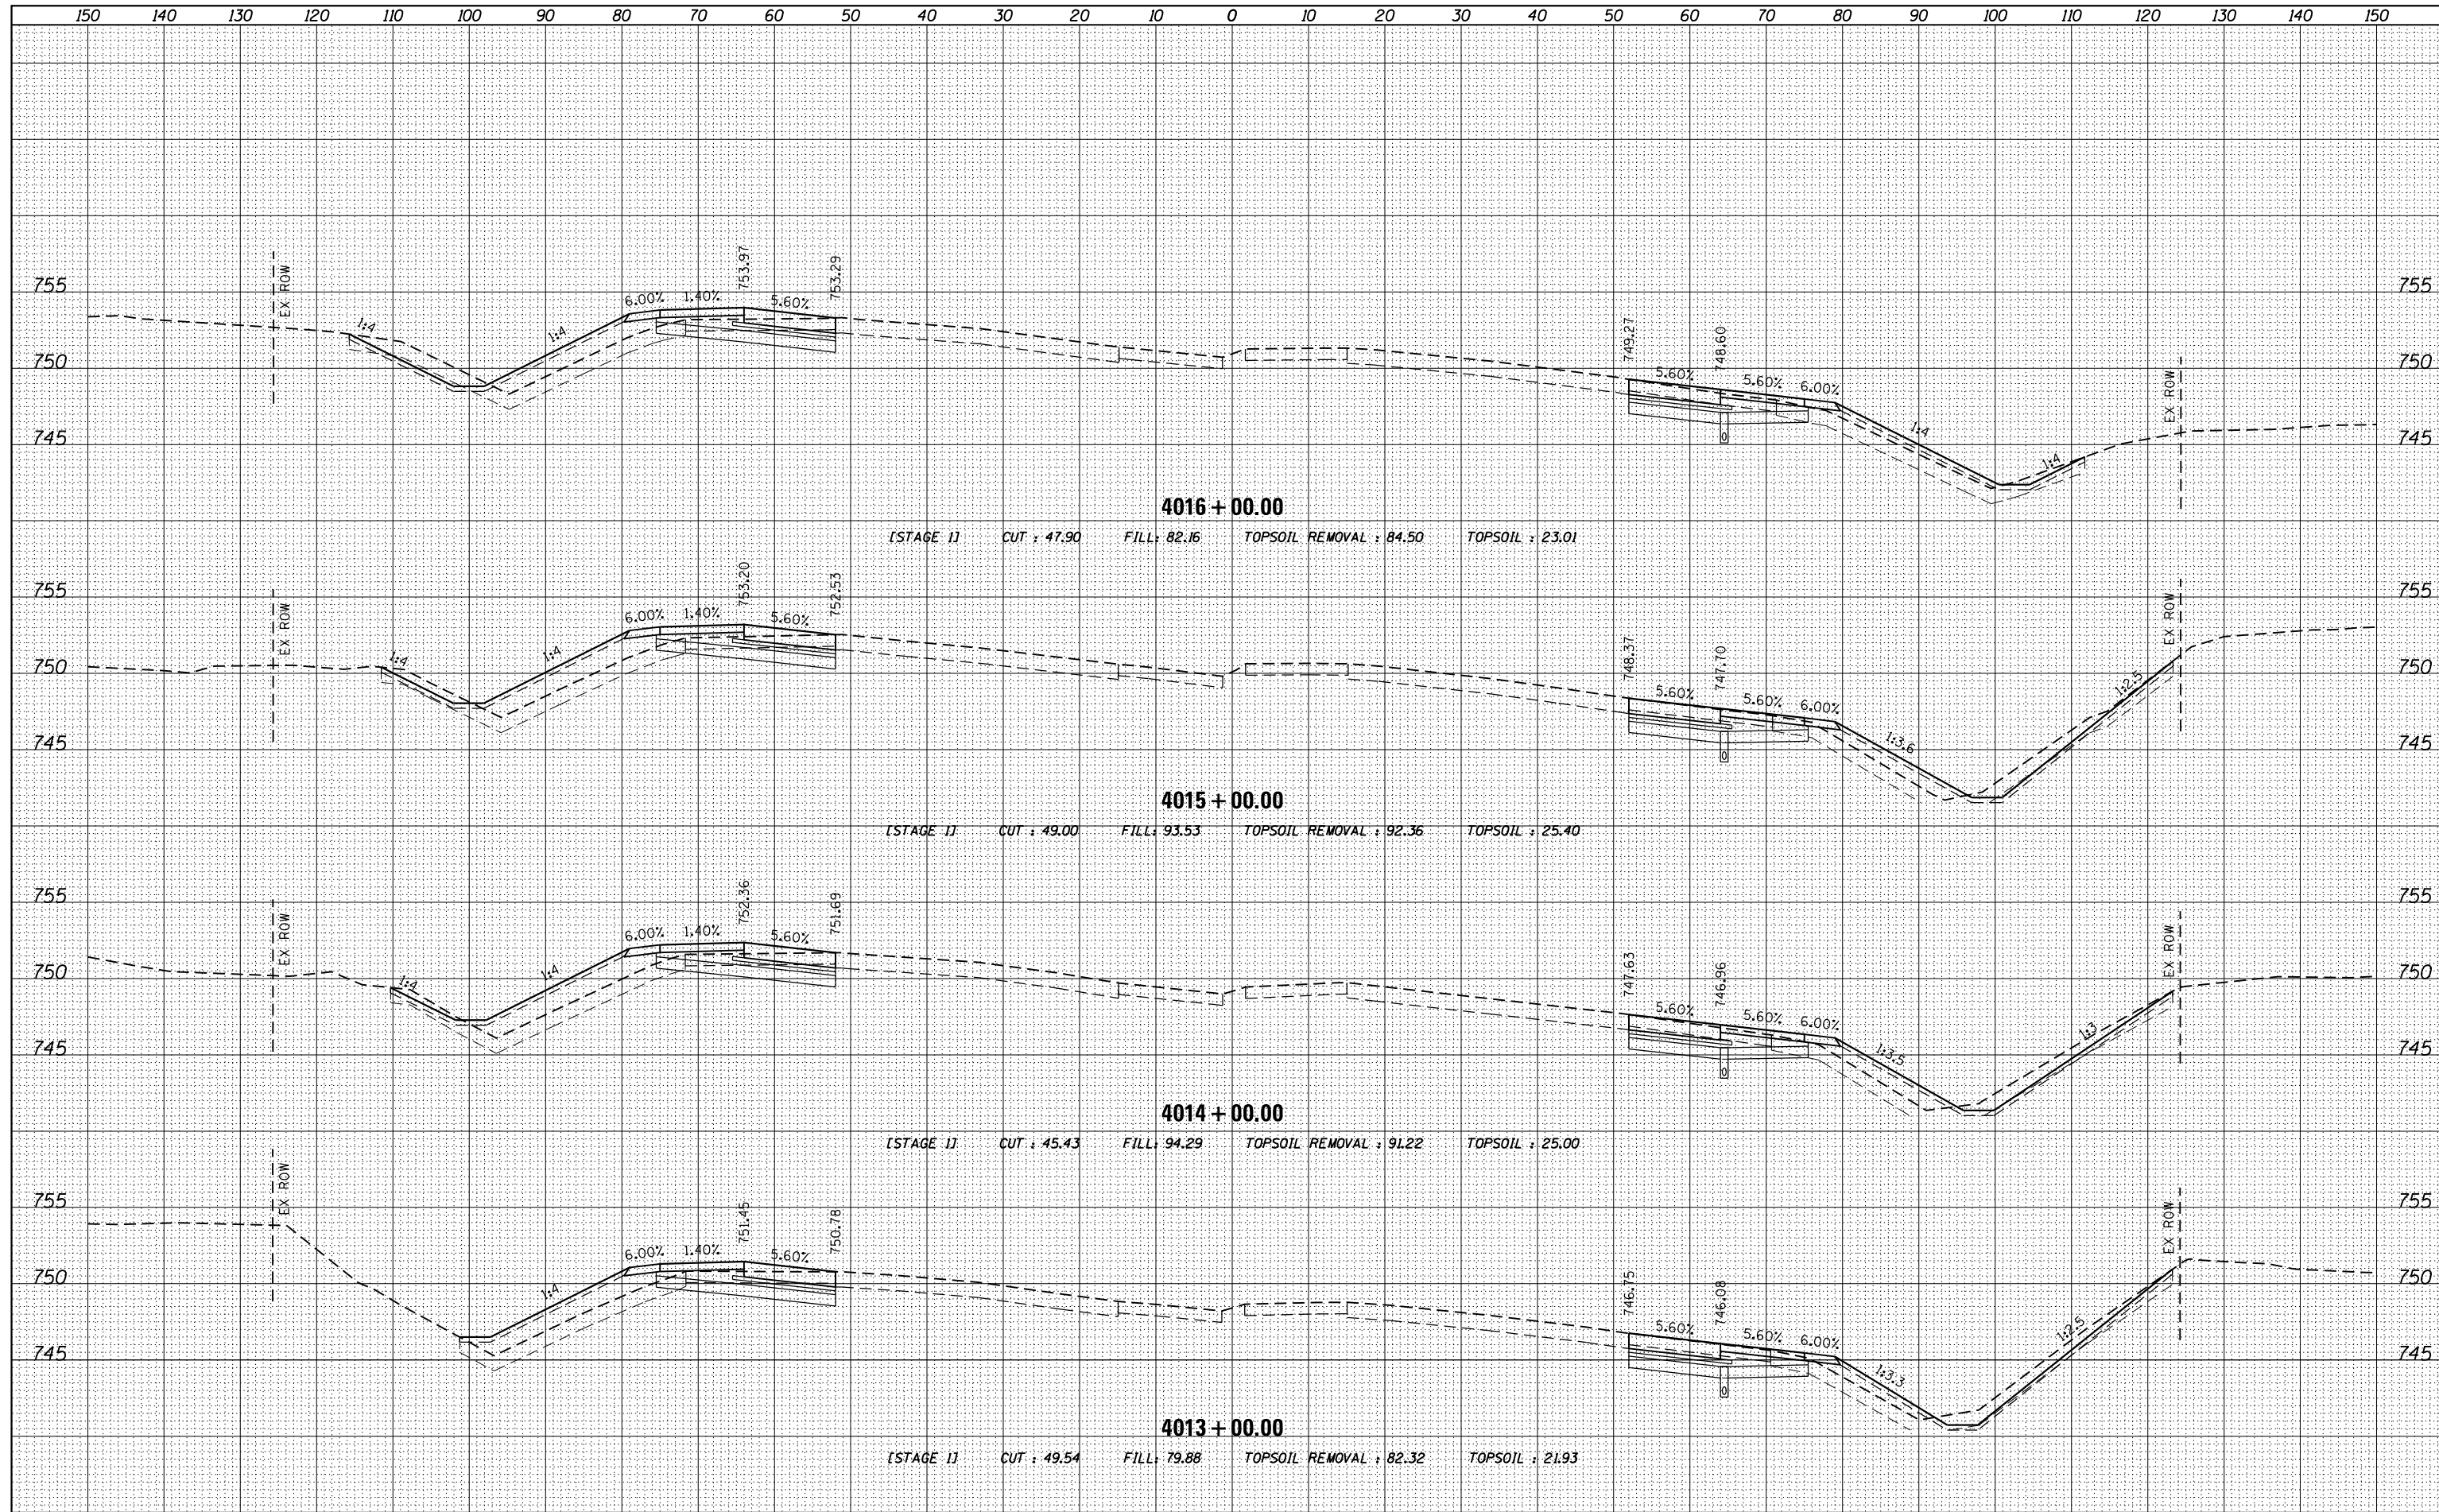

FILE NAME = D:\60L77-SHT-XSC_P943T.dgn

USER NAME = default	DESIGNED -	REVISED -
PLOT SCALE = H=1"=10' V=1"=5'	DRAWN -	REVISED -
PLOT DATE = 6/20/2012	CHECKED -	REVISED -
	DATE -	REVISED -

**STATE OF ILLINOIS
DEPARTMENT OF TRANSPORTATION**

**CROSS SECTIONS
MAINLINE I-94**

SCALE: $\frac{1}{4}'' = 10'$ SHEET 11 OF 110 SHEETS STA. 4013+00.00 TO STA. 4016+00.00

F.A. RTE.	SECTION	COUNTY	TOTAL SHEETS	SHEET NO.
94	49-1-R-1	LAKE	677	516
				CONTRACT NO. 60L77
ILLINOIS FED. AID PROJECT				