


DATE	
BY	
FINAL SURVEY	
NO. _____	
PLOTTED	
TEMPLATE	
AREAS CHECKED	

DATE	
BY	
ORIGINAL SURVEY	
NO. _____	
PLOTTED	
TEMPLATE	
AREAS CHECKED	

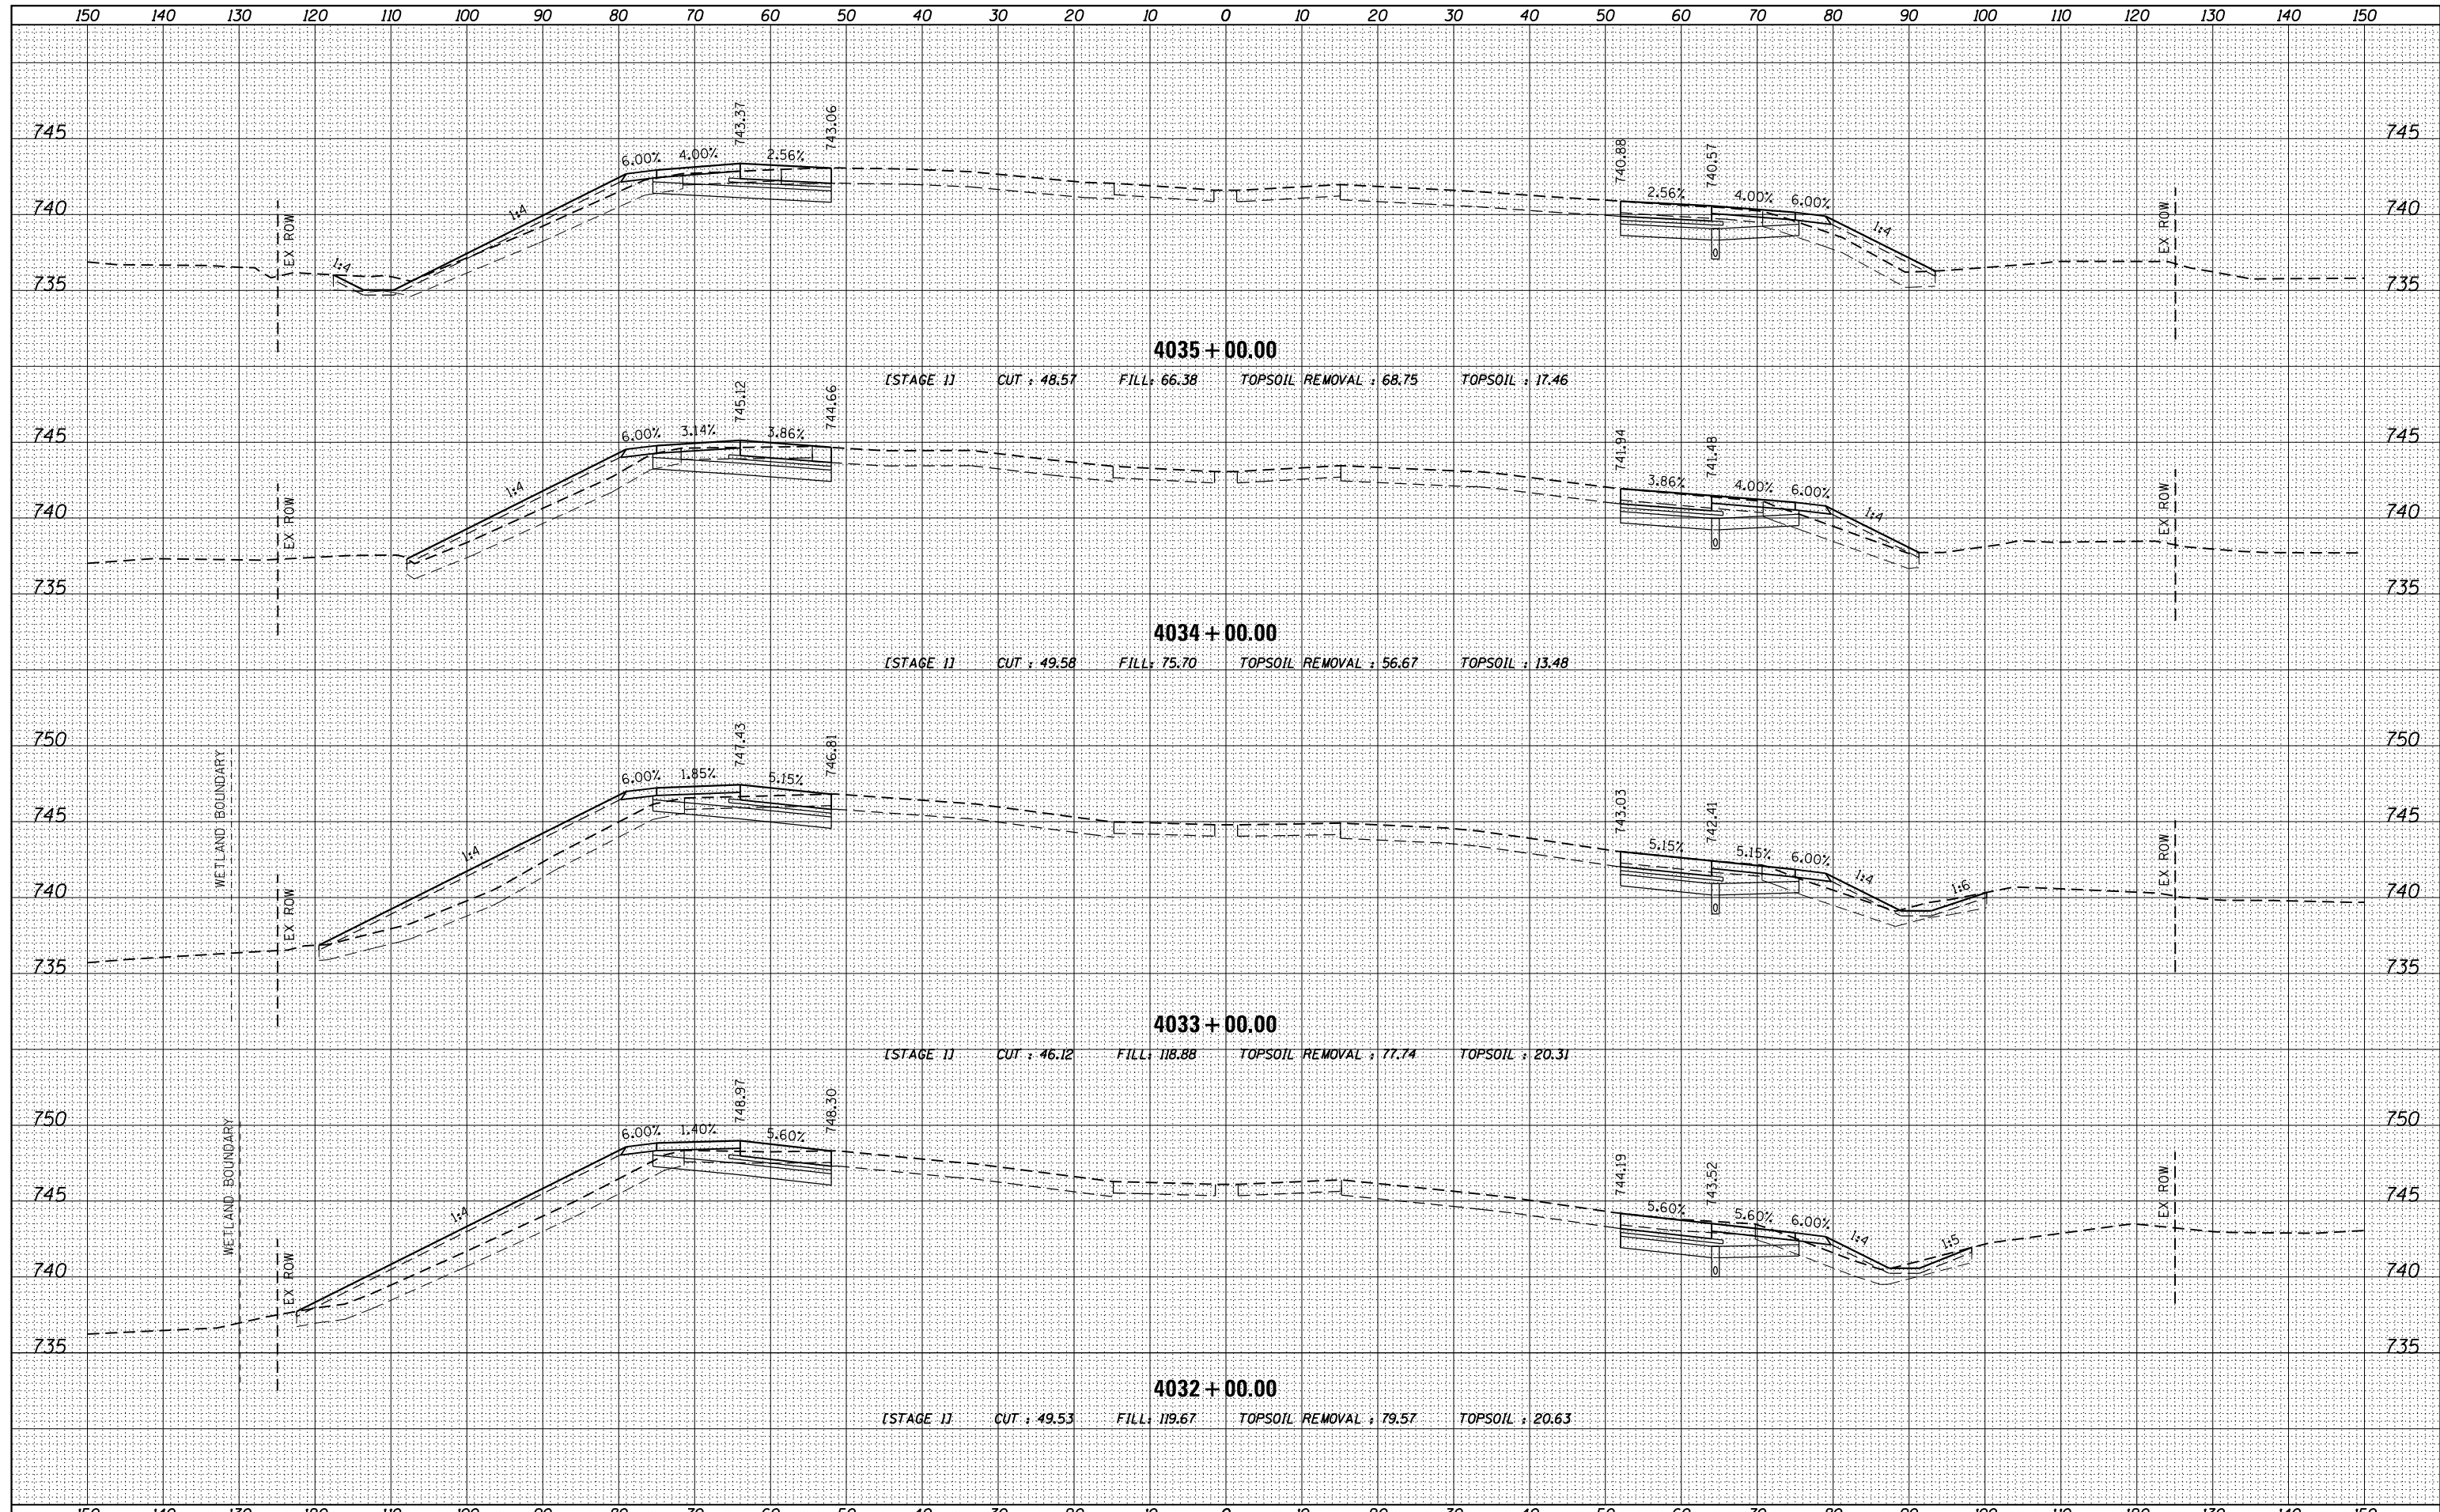

FILE NAME = D:\60L77-SHT-XSC_P943T.dgn
USER NAME = default

DESIGNED -	REVISED -
DRAWN -	REVISED -
CHECKED -	REVISED -
DATE -	REVISED -

**STATE OF ILLINOIS
DEPARTMENT OF TRANSPORTATION**

**CROSS SECTIONS
MAINLINE I-94**
SCALE: $\frac{1}{4}'' = 1' = \frac{10}{16}''$ SHEET 16 OF 110 SHEETS STA. 4032+00.00 TO STA. 4035+00.00

F.A. RTE.	SECTION	COUNTY	TOTAL SHEETS	SHEET NO.
94	49-1-R-1	LAKE	677	521
				CONTRACT NO. 60L77
ILLINOIS FED. AID PROJECT				