


BY	DATE

BY	DATE

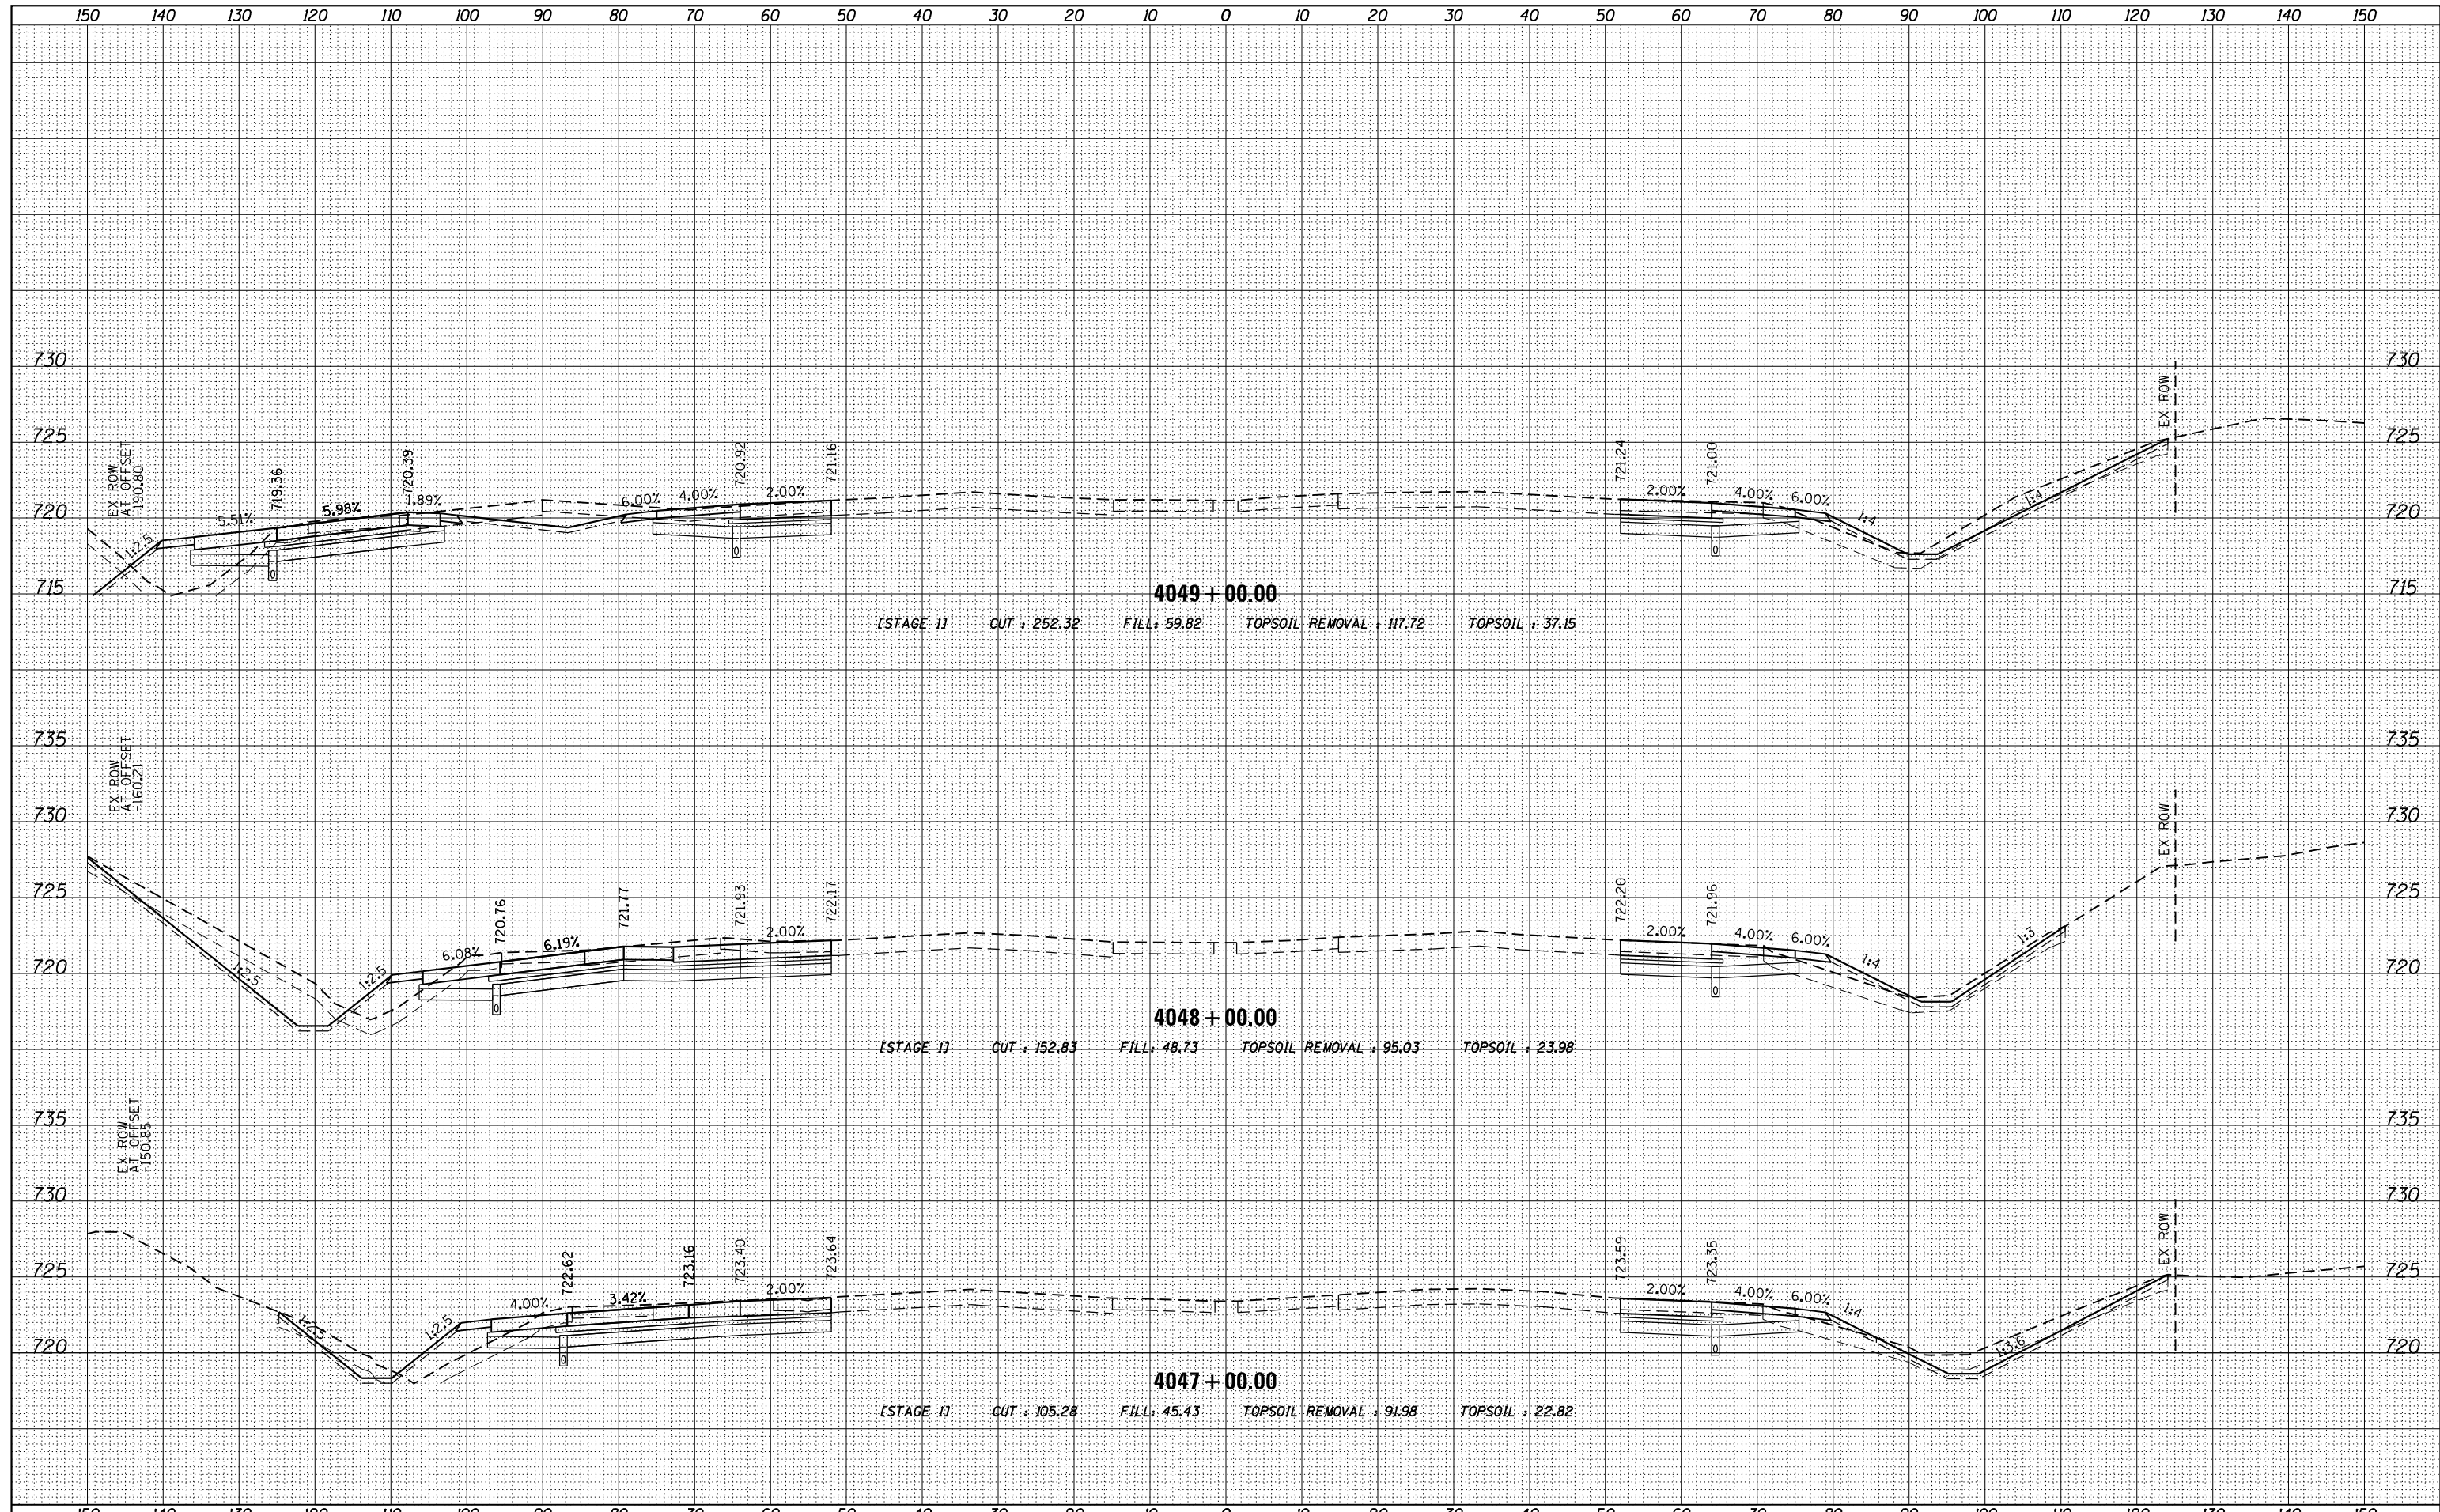

FILE NAME = D160L77-SHT-XSC_P943T.dgn

USER NAME = default	DESIGNED -	REVISD -
	DRAWN -	REVISD -
PLOT SCALE = H:1"=10' V:1"=5'	CHECKED -	REVISD -
PLOT DATE = 6/20/2012	DATE -	REVISD -

STATE OF ILLINOIS
DEPARTMENT OF TRANSPORTATION

CROSS SECTIONS
MAINLINE I-94

SCALE: H: 1" = 10' V: 1" = 5'

SHEET 20 OF 110 SHEETS STA. 4047+00.00 TO STA. 4049+00.00

F.A. RTE.	SECTION	COUNTY	TOTAL SHEETS	SHEET NO.
94	49-1-R-1	LAKE	677	525
				CONTRACT NO. 60L77

ILLINOIS FED. AID PROJECT