


DATE	
BY	
SURVEYED	
PLOTTED	
TEMPLATE	
AREAS	
CHECKED	
FINAL SURVEY	
NOTE BOOK	
NO.	

DATE	
BY	
SURVEYED	
PLOTTED	
TEMPLATE	
AREAS	
CHECKED	
ORIGINAL SURVEY	
NOTE BOOK	
NO.	

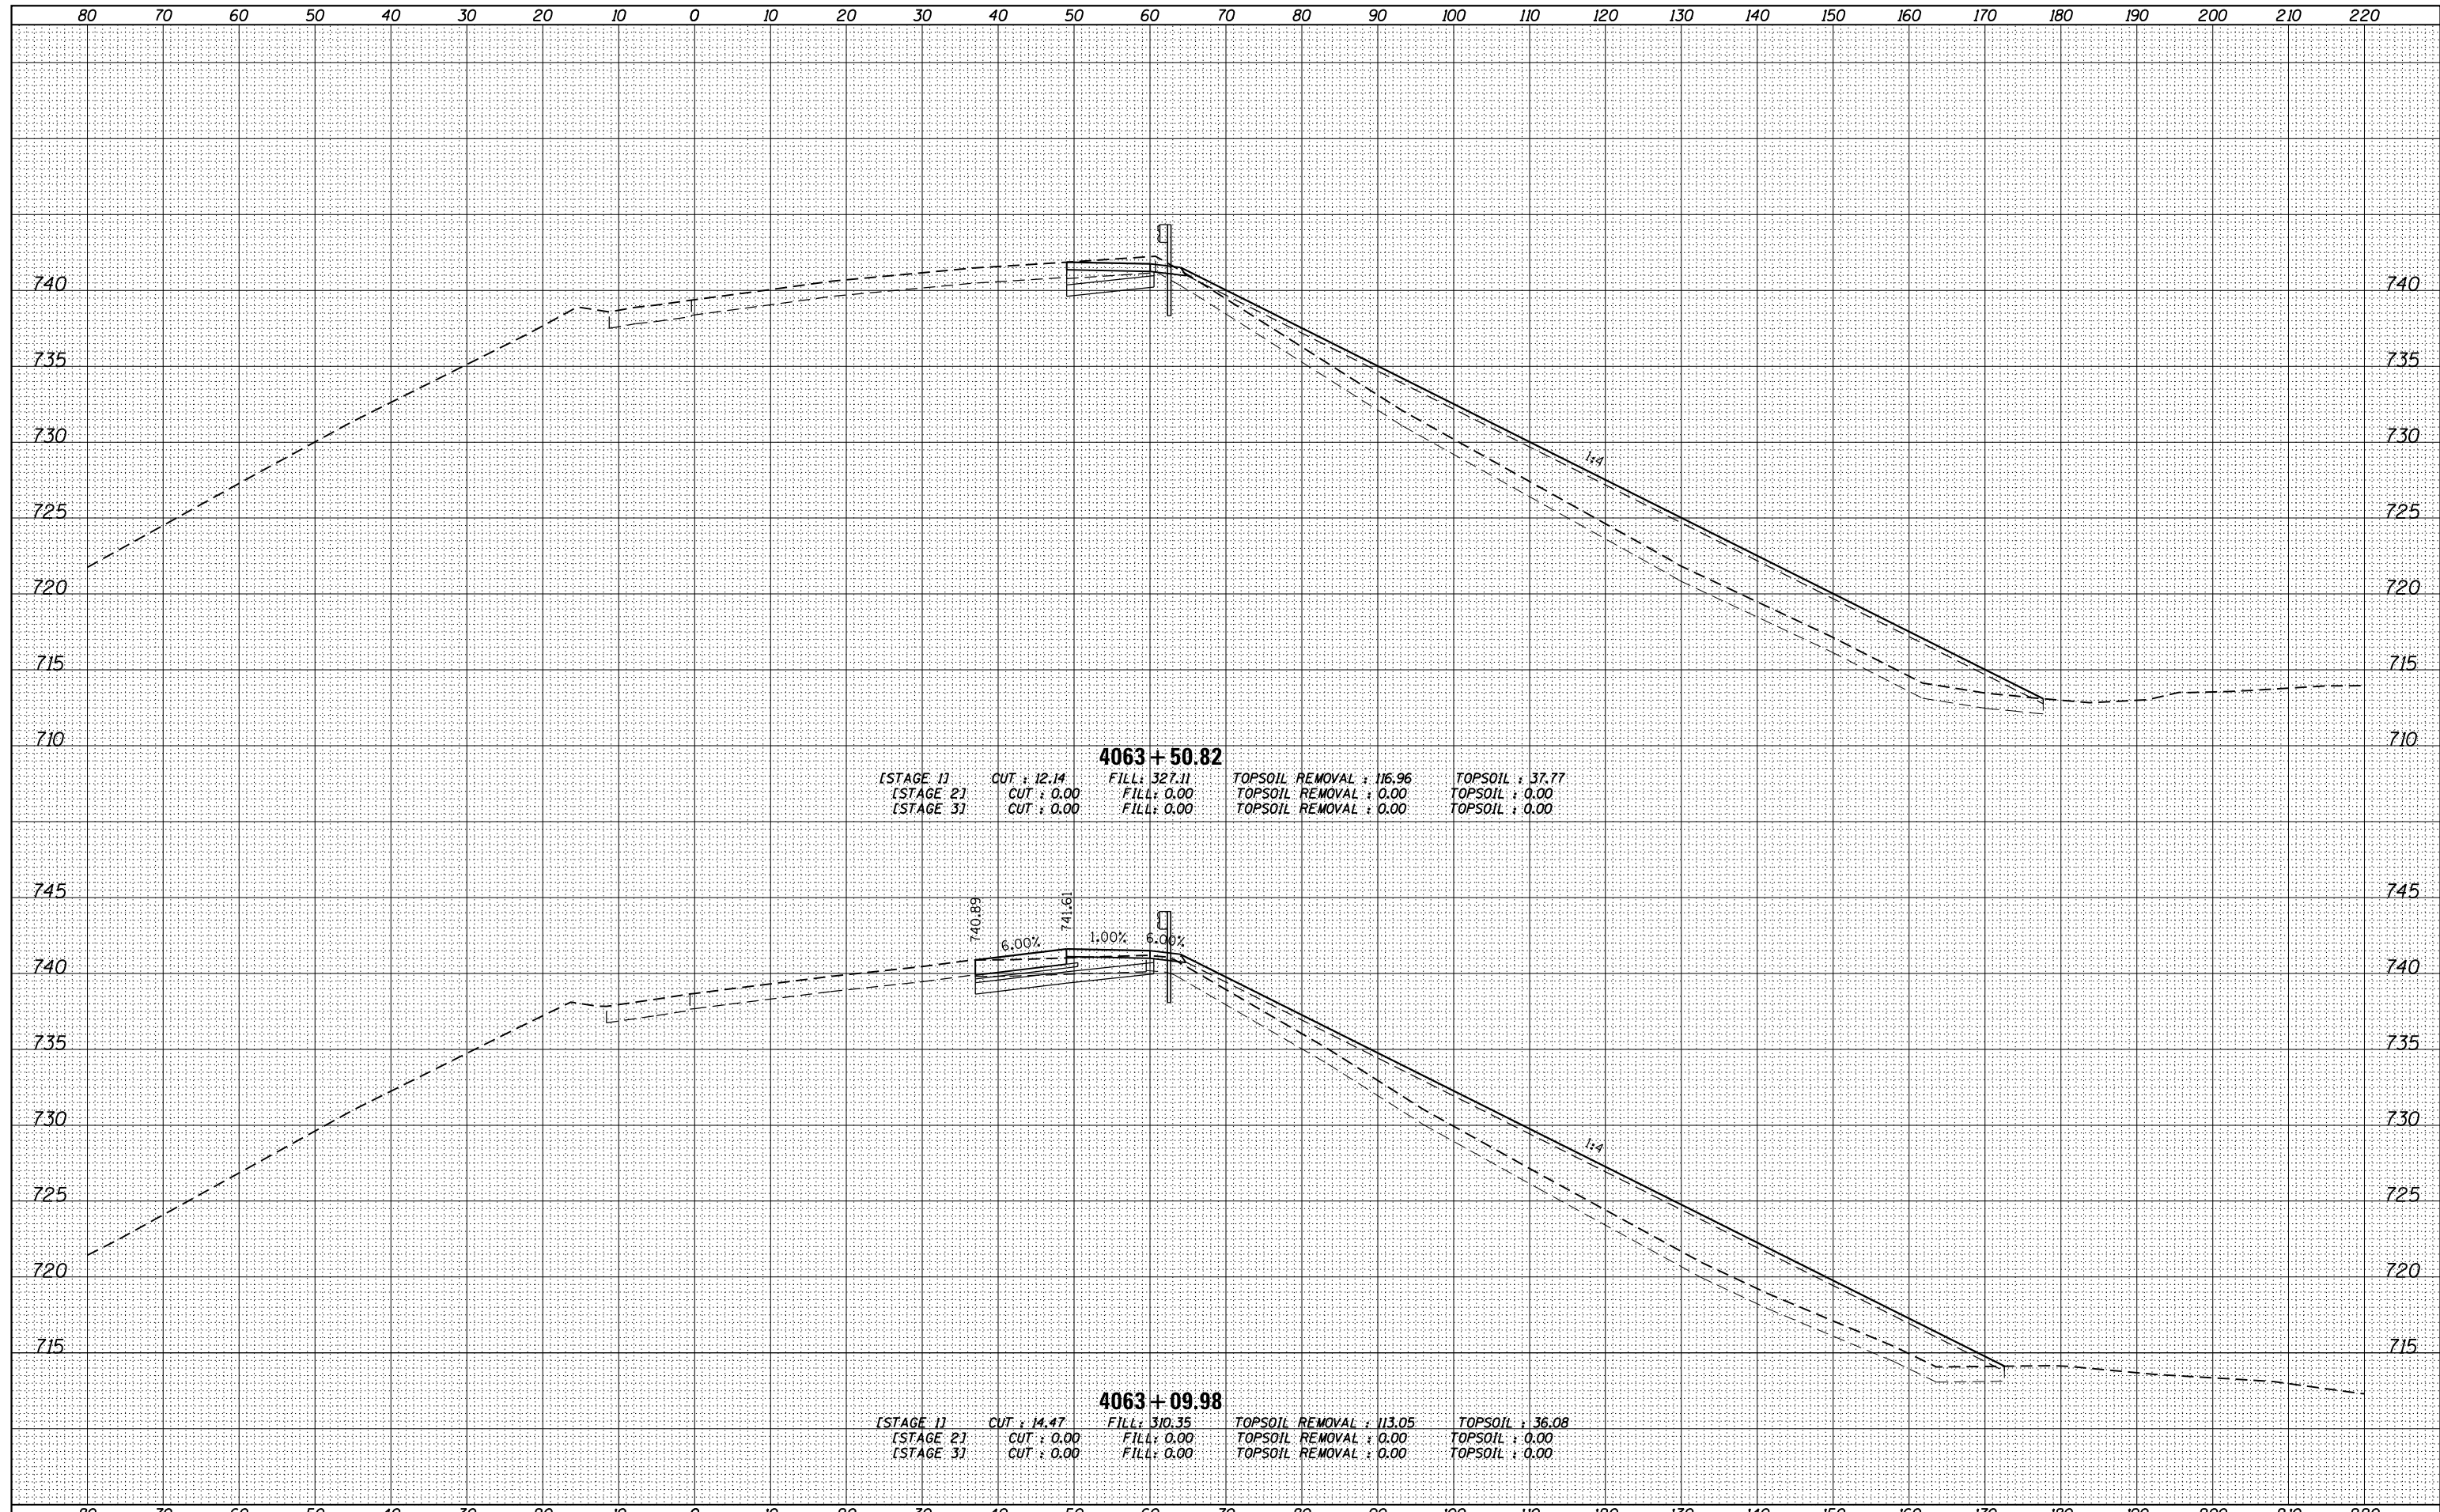

4063 + 50.82

[STAGE 1]	CUT : 12.14	FILL : 327.11	TOPSOIL REMOVAL : 116.96	TOPSOIL : 37.77
[STAGE 2]	CUT : 0.00	FILL : 0.00	TOPSOIL REMOVAL : 0.00	TOPSOIL : 0.00
[STAGE 3]	CUT : 0.00	FILL : 0.00	TOPSOIL REMOVAL : 0.00	TOPSOIL : 0.00

4063 + 09.98

[STAGE 1]	CUT : 14.47	FILL : 310.35	TOPSOIL REMOVAL : 113.05	TOPSOIL : 36.08
[STAGE 2]	CUT : 0.00	FILL : 0.00	TOPSOIL REMOVAL : 0.00	TOPSOIL : 0.00
[STAGE 3]	CUT : 0.00	FILL : 0.00	TOPSOIL REMOVAL : 0.00	TOPSOIL : 0.00

FILE NAME =
D160L77-SHT-XSC_P94NBT.dgn

USER NAME = default	DESIGNED -	REVISIED -
	DRAWN -	REVISIED -
PLOT SCALE = H=1"=10' V=1"=5'	CHECKED -	REVISIED -
PLOT DATE = 6/20/2012	DATE -	REVISIED -

**STATE OF ILLINOIS
DEPARTMENT OF TRANSPORTATION**

**CROSS SECTIONS
MAINLINE I-94 (NORTHBOUND)**

SCALE: $\frac{H}{V} = \frac{1"}{10'} = \frac{1"}{5'}$ SHEET 28 OF 110 SHEETS STA. 4063+09.98 TO STA. 4063+50.82

F.A. RTE.	SECTION	COUNTY	TOTAL SHEETS	SHEET NO.
94	49-1-R-1	LAKE	677	533
				CONTRACT NO. 60L77

ILLINOIS FED. AID PROJECT