


DATE	
BY	
SURVEYED	
PLOTTED	
TEMPLATE	
AREAS	
CHECKED	
FINAL SURVEY	
NOTE BOOK	
NO.	

DATE	
BY	
SURVEYED	
PLOTTED	
TEMPLATE	
AREAS	
CHECKED	
ORIGINAL SURVEY	
NOTE BOOK	
NO.	

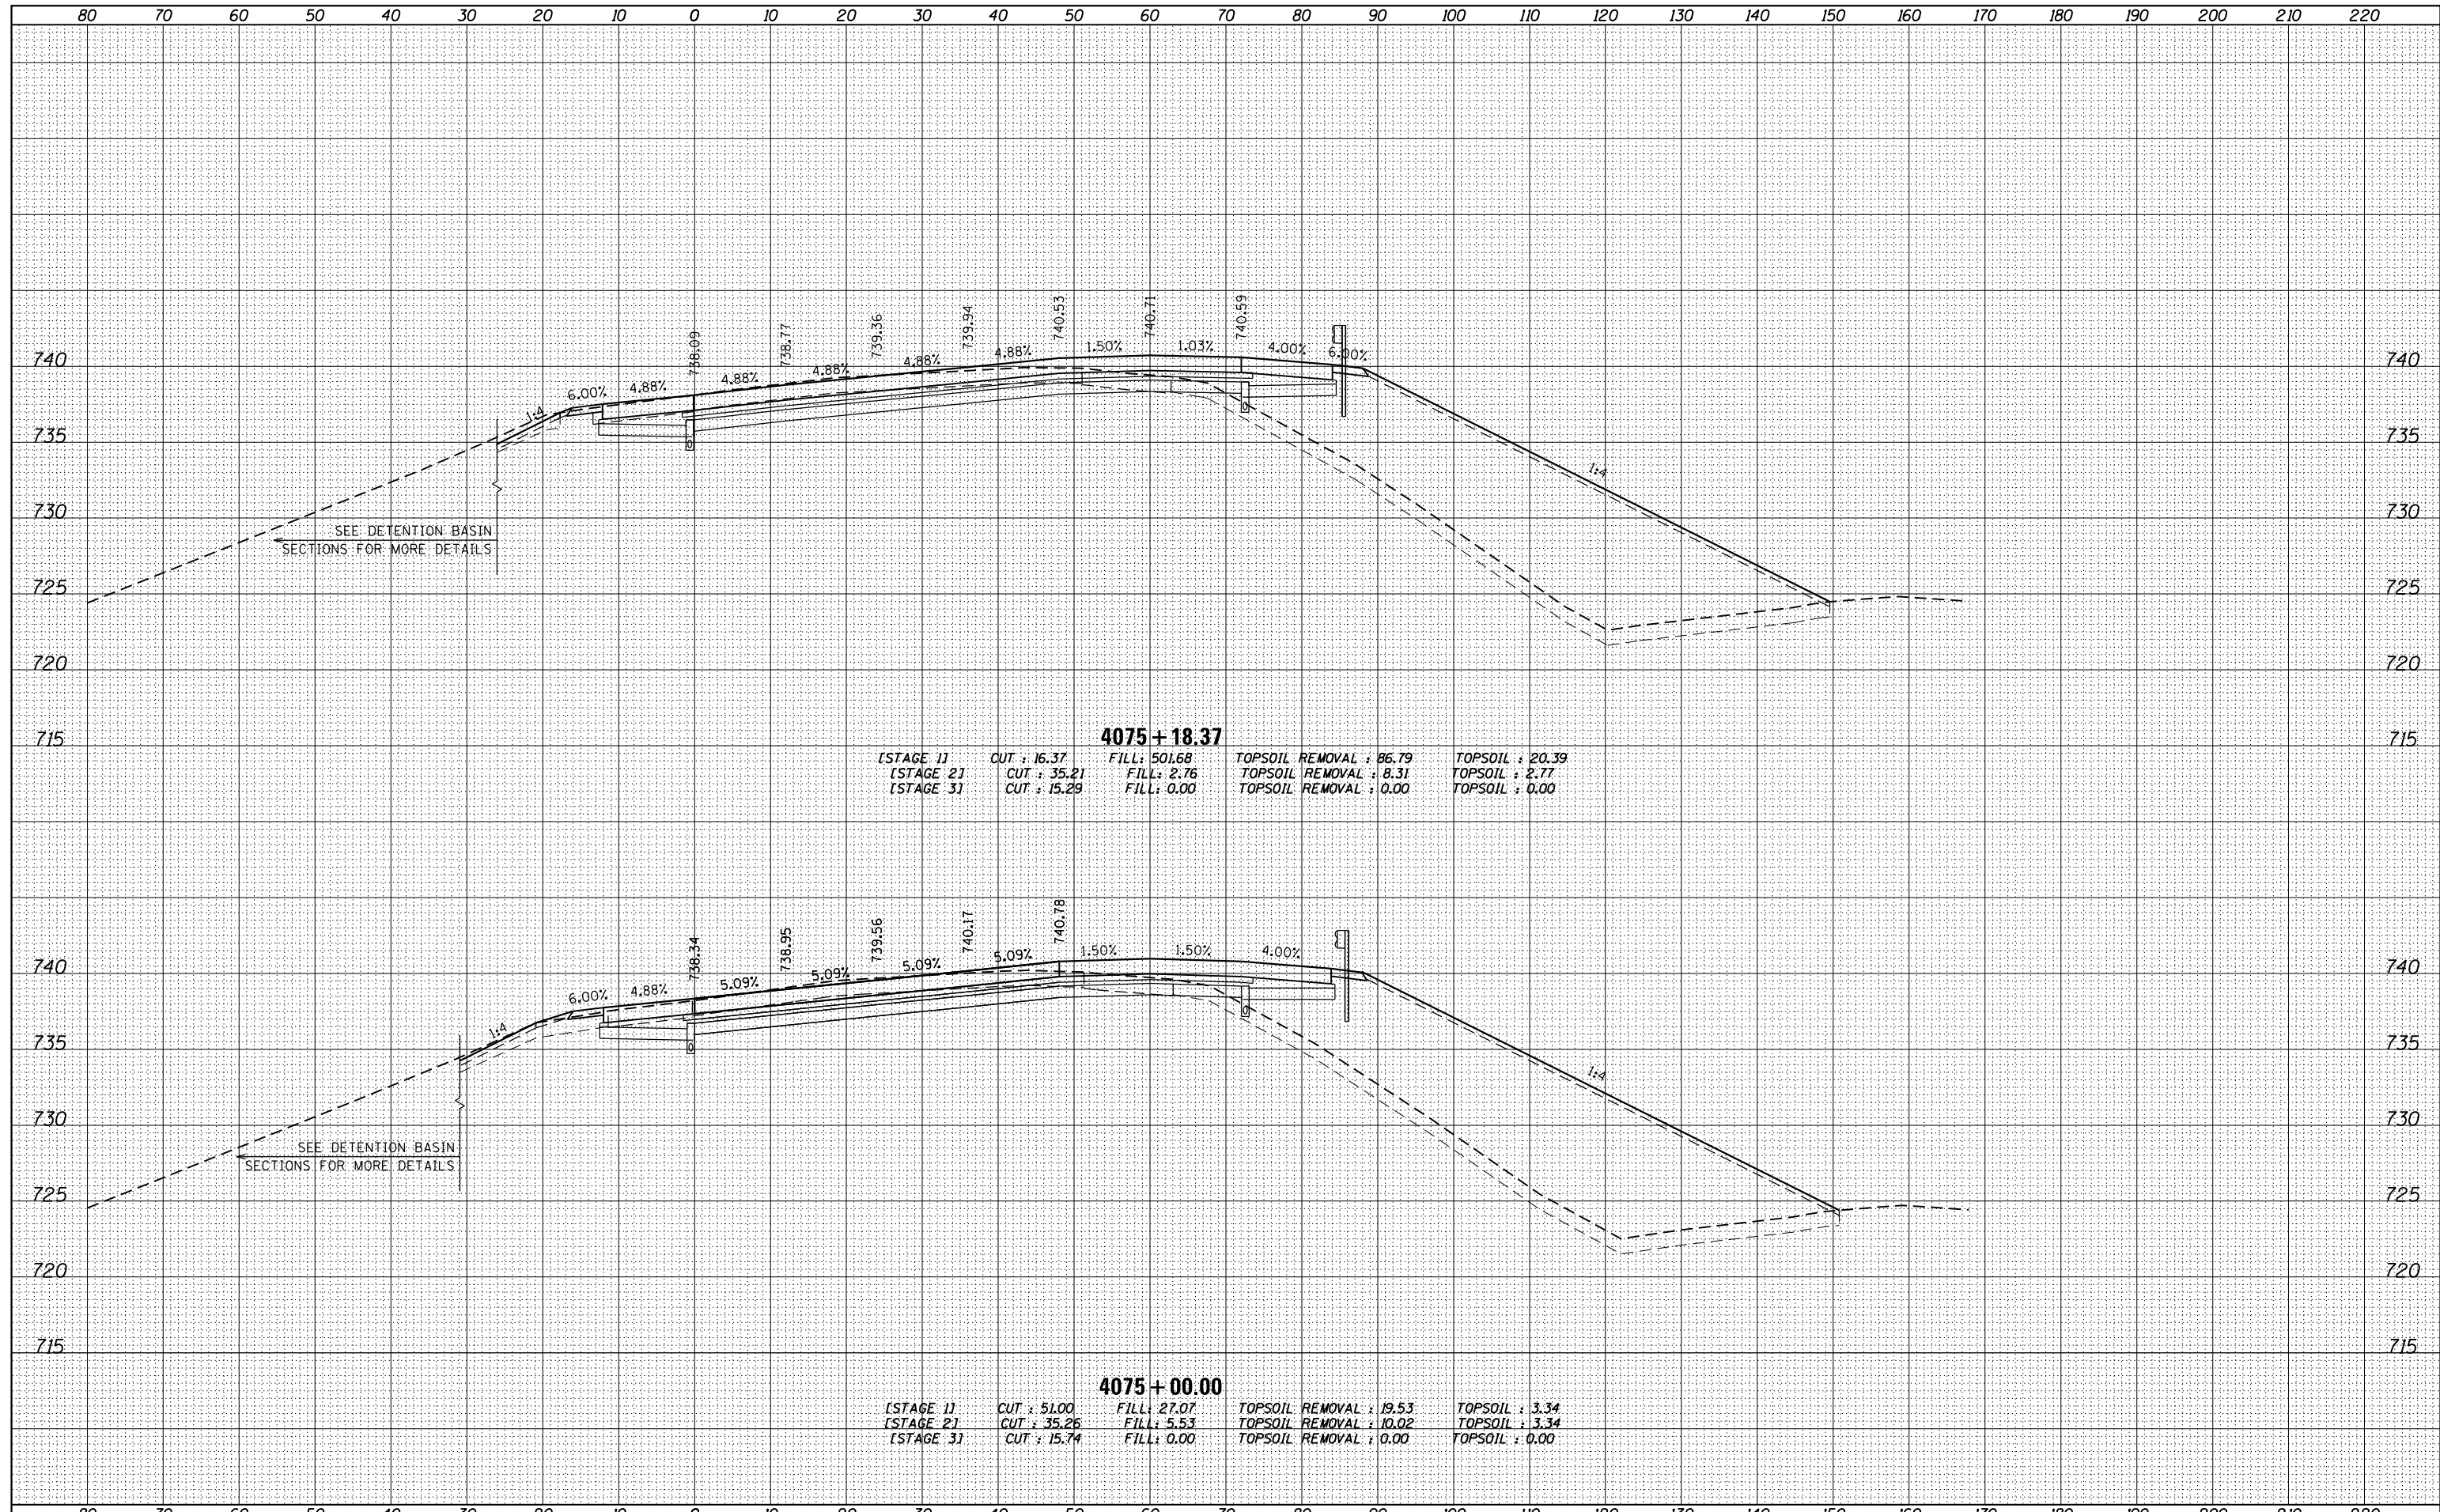

4075+18.37

[STAGE 1]	CUT : 16.37	FILL : 501.68	TOPSOIL REMOVAL : 86.79	TOPSOIL : 20.39
[STAGE 2]	CUT : 35.21	FILL : 2.76	TOPSOIL REMOVAL : 8.31	TOPSOIL : 2.77
[STAGE 3]	CUT : 15.29	FILL : 0.00	TOPSOIL REMOVAL : 0.00	TOPSOIL : 0.00

4075+00.00

[STAGE 1]	CUT : 51.00	FILL : 27.07	TOPSOIL REMOVAL : 19.53	TOPSOIL : 3.34
[STAGE 2]	CUT : 35.26	FILL : 5.53	TOPSOIL REMOVAL : 10.02	TOPSOIL : 3.34
[STAGE 3]	CUT : 15.74	FILL : 0.00	TOPSOIL REMOVAL : 0.00	TOPSOIL : 0.00

FILE NAME = D:\60L77-SHT-XSC_P94NBT.dgn

USER NAME = default	DESIGNED -	REVISED -
PLOT SCALE = H=1"=10' V=1"=5'	DRAWN -	REVISED -
PLOT DATE = 6/20/2012	CHECKED -	REVISED -
	DATE -	REVISED -

**STATE OF ILLINOIS
DEPARTMENT OF TRANSPORTATION**

**CROSS SECTIONS
MAINLINE I-94 (NORTHBOUND)**

SCALE: $\frac{H}{V} = \frac{1''}{10'}$ SHEET 34 OF 110 SHEETS STA. 4075+00.00 TO STA. 4075+18.35

F.A. RTE.	SECTION	COUNTY	TOTAL SHEETS	SHEET NO.
94	49-1-R-1	LAKE	677	539
CONTRACT NO. 60L77			ILLINOIS FED. AID PROJECT	