


DATE	
BY	
FINAL SURVEY	SURVEYED
NOTE BOOK	PLOTTED
NO.	TEMPLATE
	AREAS
	CHECKED

DATE	
BY	
ORIGINAL SURVEY	SURVEYED
NOTE BOOK	PLOTTED
NO.	TEMPLATE
	AREAS
	CHECKED

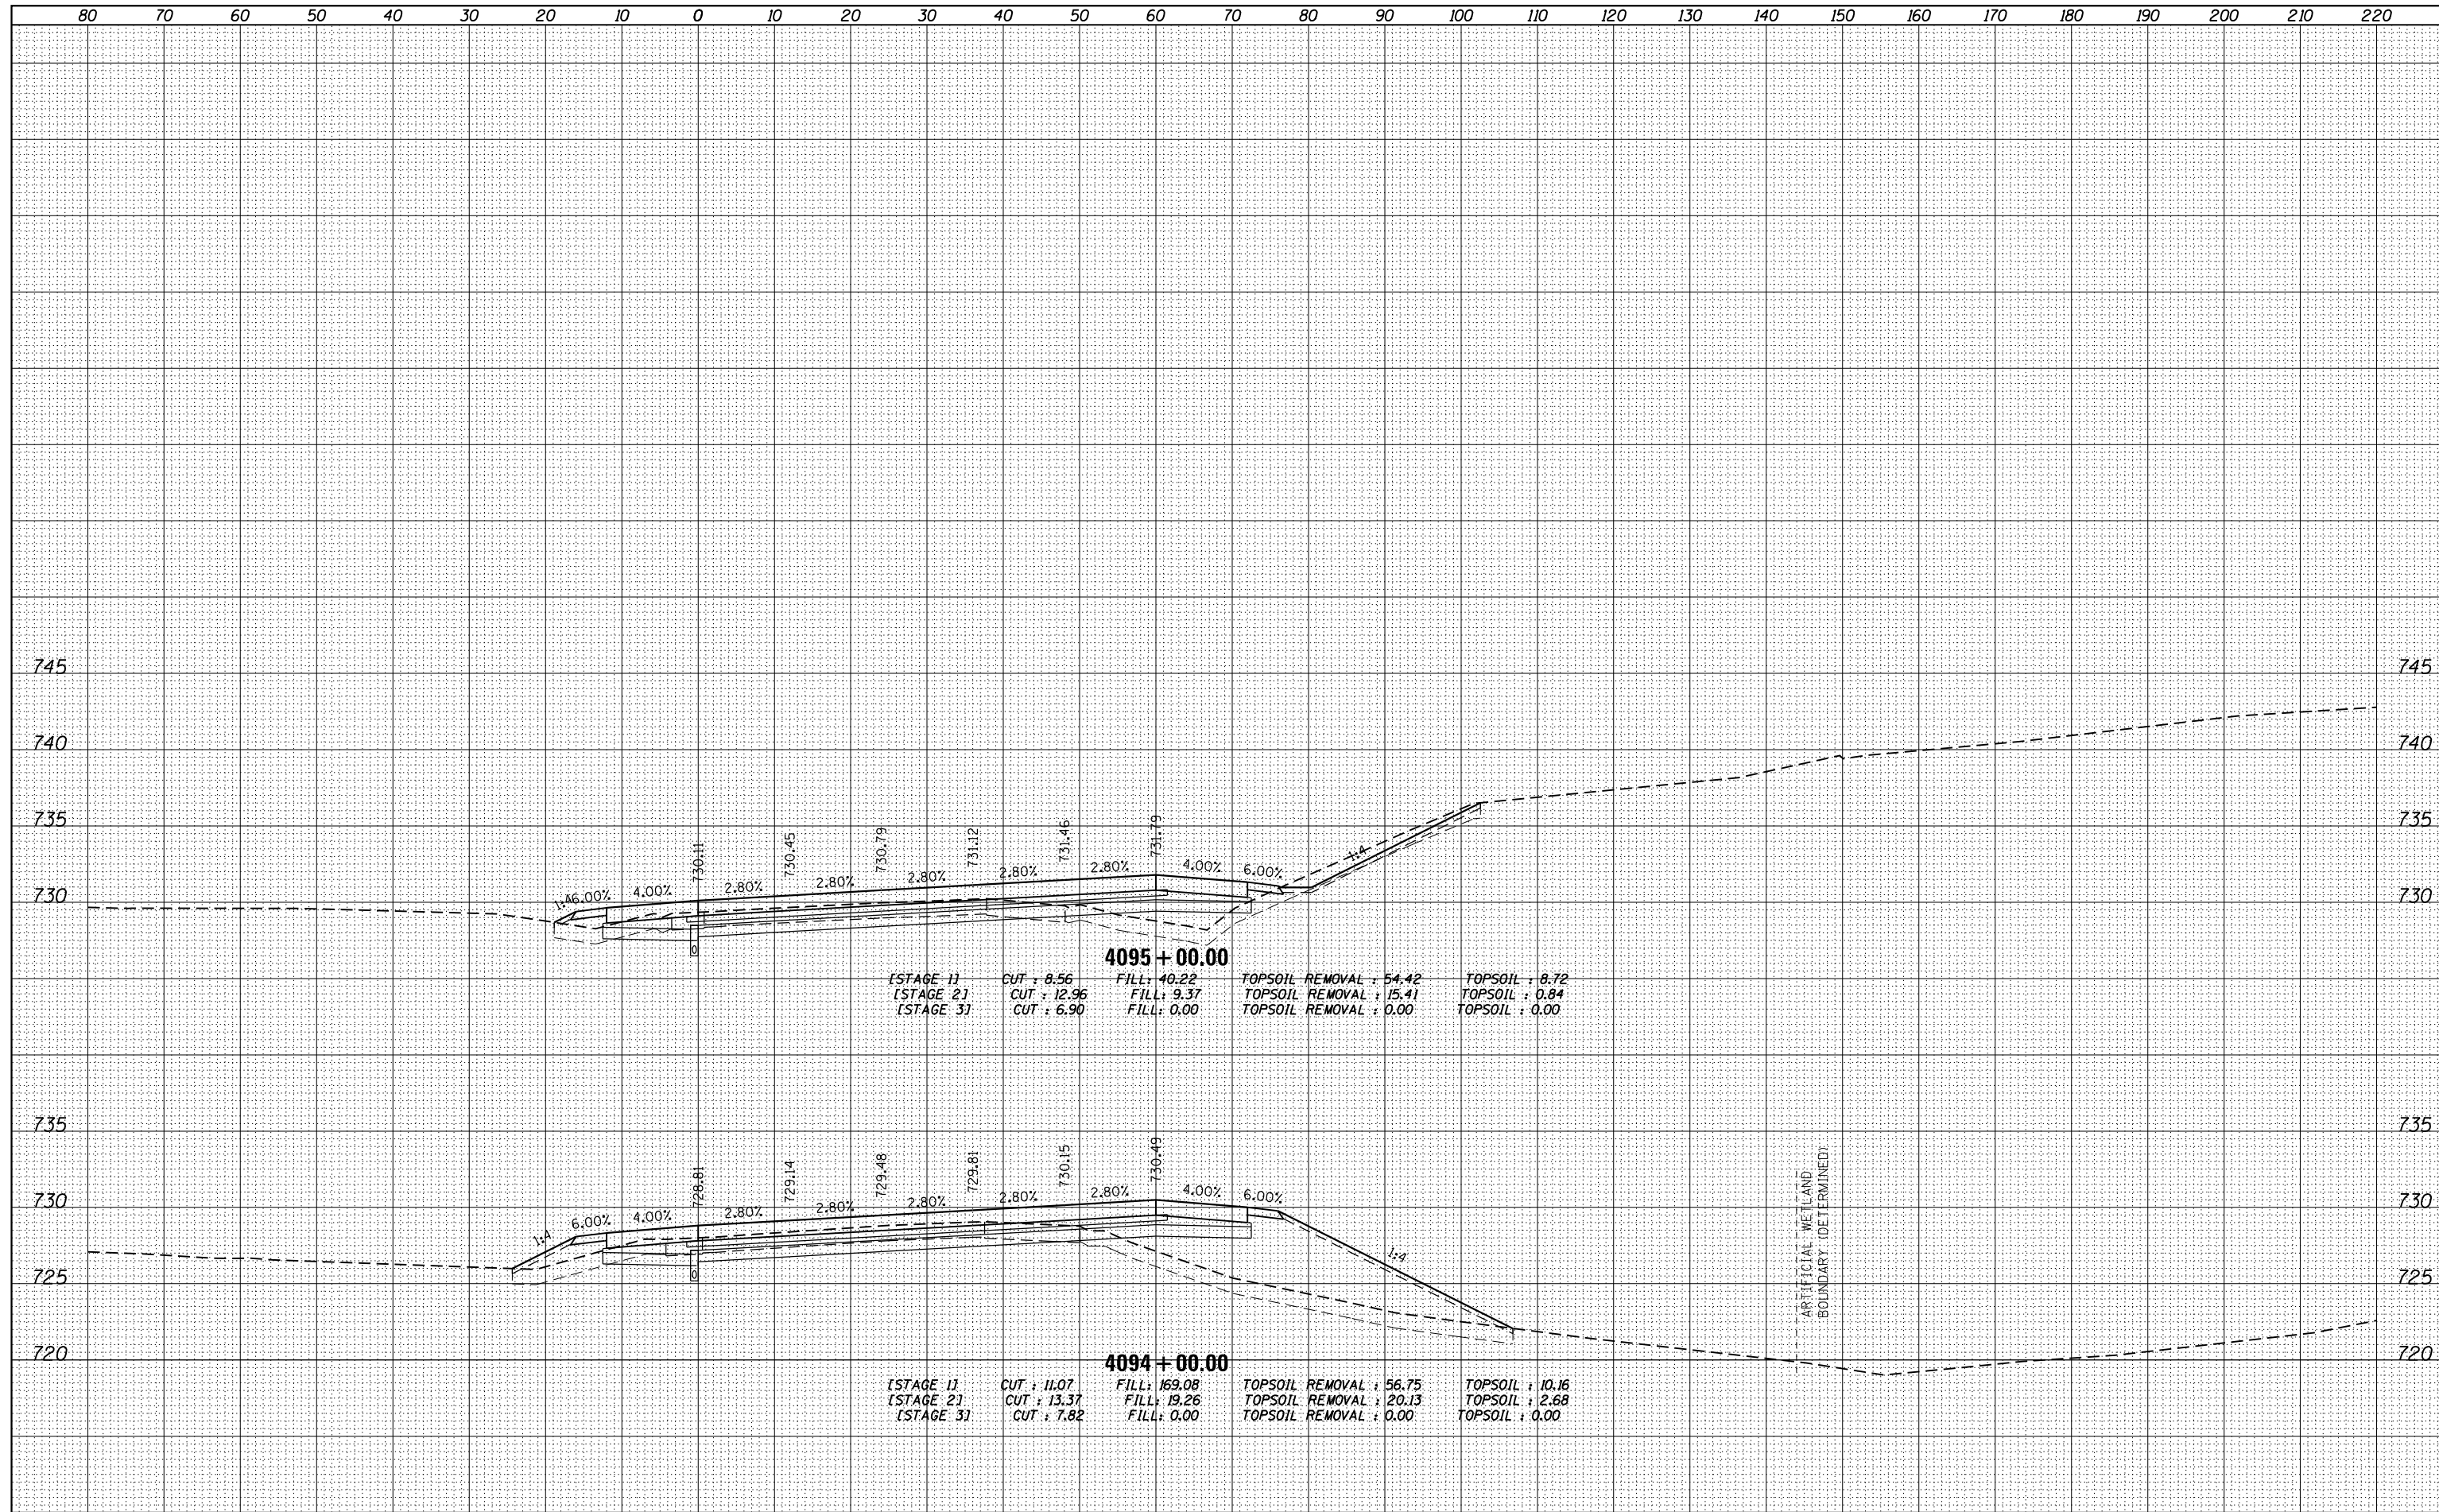

FILE NAME =  
D160L77-SHT-XSC\_P94NBT.dgn

USER NAME = default  
DESIGNED -  
DRAWN -  
PLOT SCALE = H=1"=10' V=1"=5'  
PLOT DATE = 6/20/2012

REVISIED -  
REVISIED -  
REVISIED -  
REVISIED -

**STATE OF ILLINOIS  
DEPARTMENT OF TRANSPORTATION**

**CROSS SECTIONS  
MAINLINE I-94 (NORTHBOUND)**  
SCALE: H = 1" = 10' V = 1" = 5' SHEET 43 OF 110 SHEETS STA. 4094+00.00 TO STA. 4095+00.00

F.A. RTE.	SECTION	COUNTY	TOTAL SHEETS	SHEET NO.
94	49-1-R-1	LAKE	677	548
CONTRACT NO. 60L77			ILLINOIS FED. AID PROJECT	