


| | |
|-----------------|--|
| DATE | |
| BY | |
| FINISHED SURVEY | |
| PLOTTED | |
| TEMPLATE | |
| NOTE BOOK | |
| AREAS CHECKED | |
| NO. | |

| | |
|-----------------|--|
| DATE | |
| BY | |
| ORIGINAL SURVEY | |
| PLOTTED | |
| TEMPLATE | |
| NOTE BOOK | |
| AREAS CHECKED | |
| NO. | |

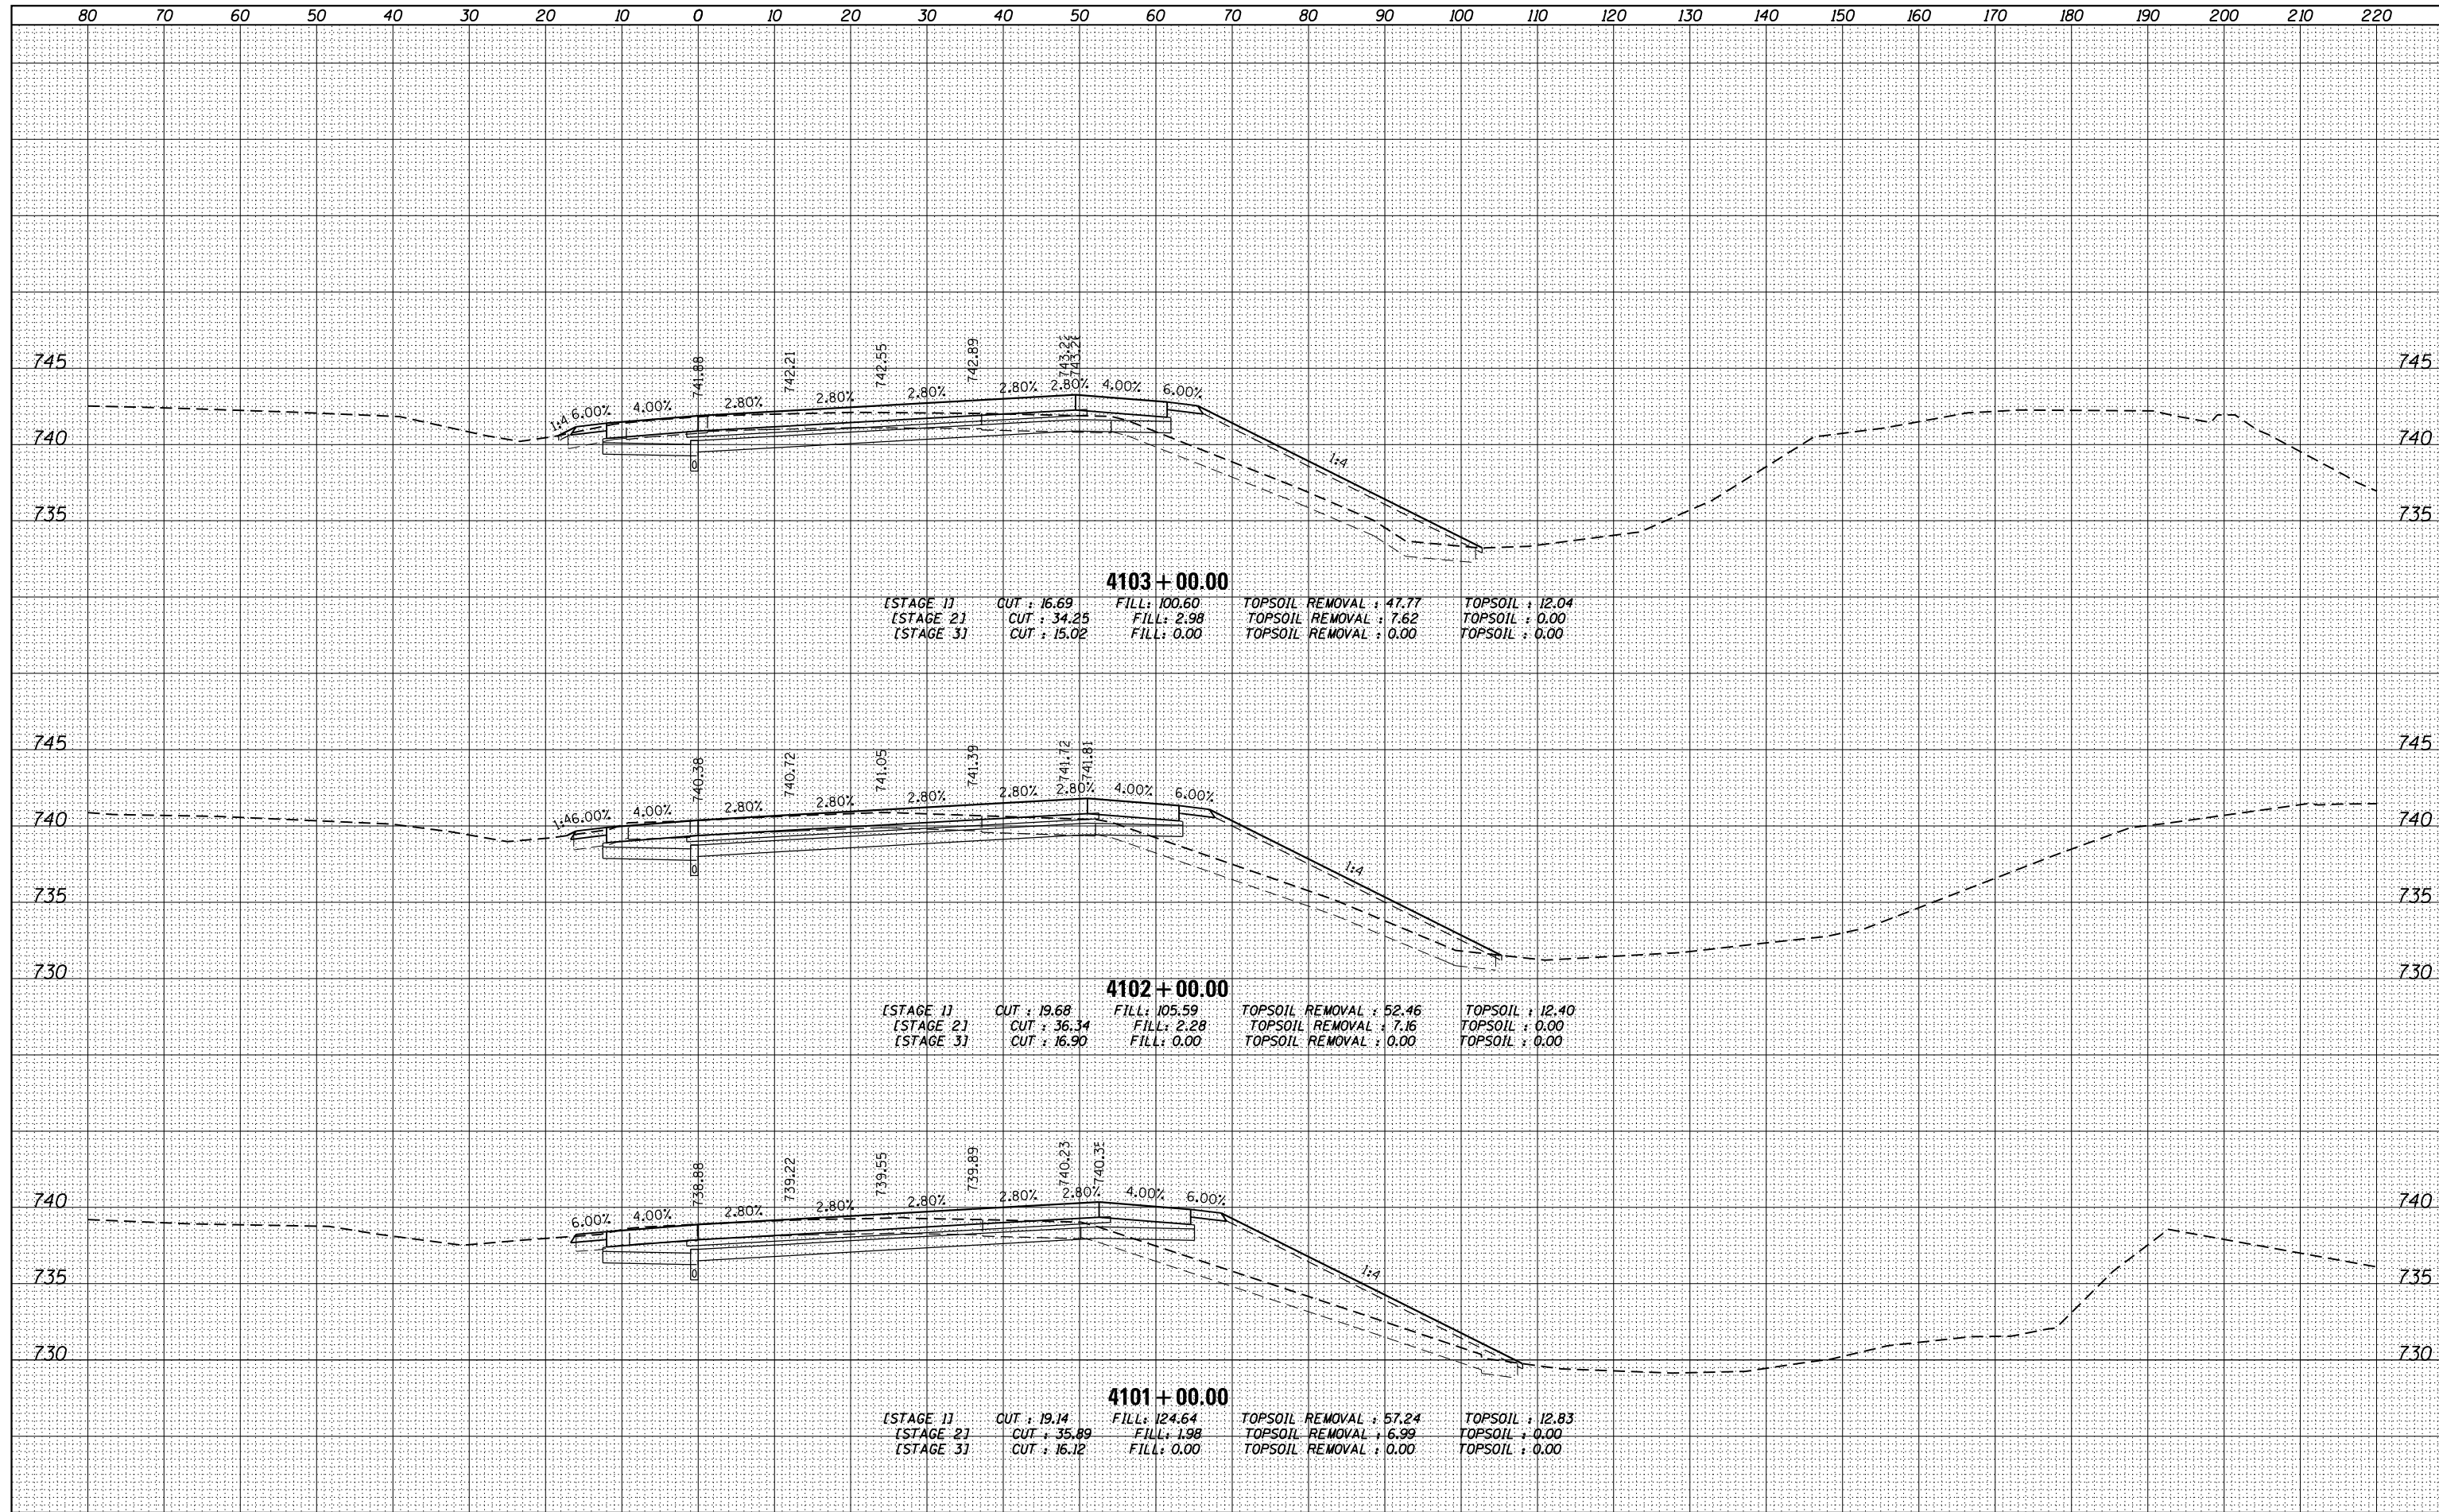

FILE NAME = D:\60L77-SHT-XSC_P94NBT.dgn

| | | |
|-------------------------------|------------|-----------|
| USER NAME = default | DESIGNED - | REVISED - |
| | DRAWN - | REVISED - |
| PLOT SCALE = H=1"=10' V=1"=5' | CHECKED - | REVISED - |
| PLOT DATE = 6/20/2012 | DATE - | REVISED - |

**STATE OF ILLINOIS
DEPARTMENT OF TRANSPORTATION**

**CROSS SECTIONS
MAINLINE I-94 (NORTHBOUND)**

SCALE: H: 1" = 10' V: 1" = 5' SHEET 46 OF 110 SHEETS STA. 4101+00.00 TO STA. 4103+00.00

| | | | | |
|-----------|----------|--------|--------------------|-----------|
| F.A. RTE. | SECTION | COUNTY | TOTAL SHEETS | SHEET NO. |
| 94 | 49-1-R-1 | LAKE | 677 | 551 |
| | | | CONTRACT NO. 60L77 | |

ILLINOIS FED. AID PROJECT