


| | |
|----------|----|
| DATE | BY |
| SURVEYED | |
| PLOTTED | |
| TEMPLATE | |
| AREAS | |
| CHECKED | |
| NO. | |

| | |
|----------|----|
| DATE | BY |
| SURVEYED | |
| PLOTTED | |
| TEMPLATE | |
| AREAS | |
| CHECKED | |
| NO. | |

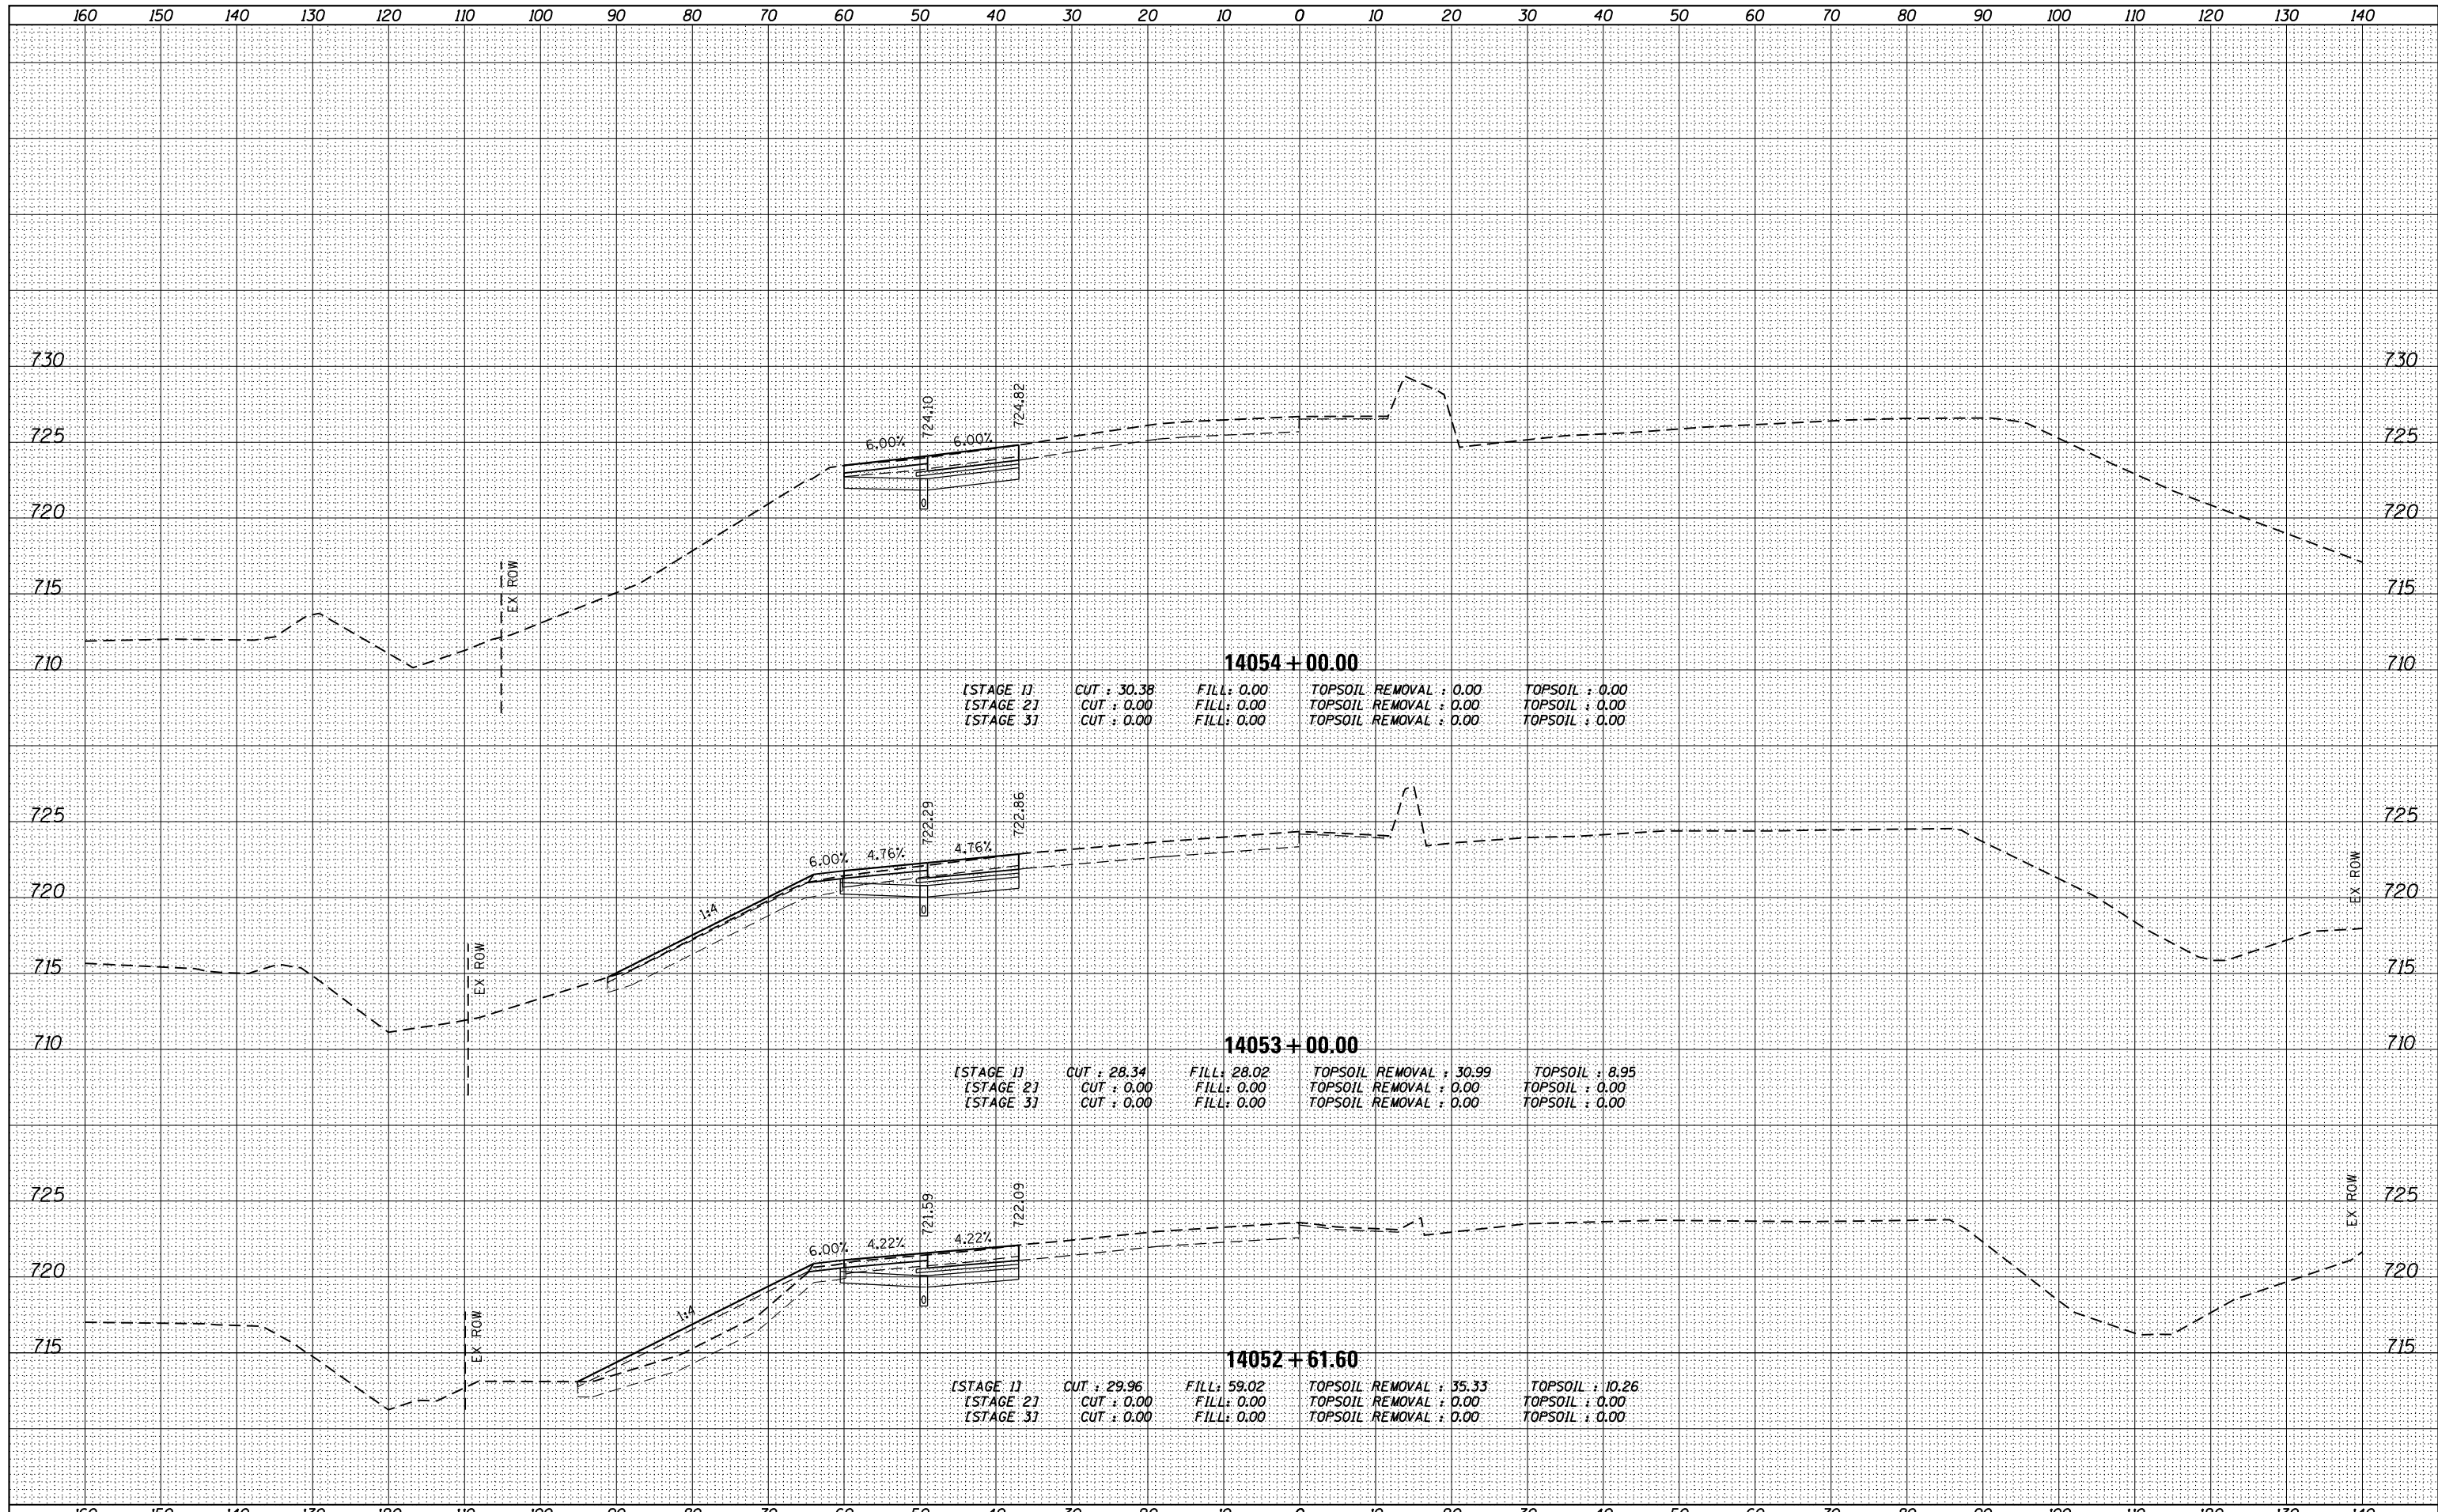

FILE NAME =
D160L77-SHT-XSC_P94SBT.dgn

| | | |
|-------------------------------|------------|-----------|
| USER NAME = default | DESIGNED - | REVISED - |
| | DRAWN - | REVISED - |
| PLOT SCALE = H=1"=10' V=1"=5' | CHECKED - | REVISED - |
| PLOT DATE = 6/20/2012 | DATE - | REVISED - |

**STATE OF ILLINOIS
DEPARTMENT OF TRANSPORTATION**

**CROSS SECTIONS
MAINLINE I-94 (SOUTHBOUND)**

SCALE: $\frac{1}{4}$ " = 1' = $\frac{10'}{100}$ " SHEET 48 OF 110 SHEETS STA. 14052+61.60 TO STA. 14054+00.00

| F.A. RTE. | SECTION | COUNTY | TOTAL SHEETS | SHEET NO. |
|---------------------------|----------|--------|--------------|-----------|
| 94 | 49-1-R-1 | LAKE | 677 | 553 |
| CONTRACT NO. 60L77 | | | | |
| ILLINOIS FED. AID PROJECT | | | | |