


DATE	
BY	
FINAL SURVEY	SURVEYED
NOTE BOOK	PLOTTED
NO.	TEMPLATE
	AREAS CHECKED

DATE	
BY	
ORIGINAL SURVEY	SURVEYED
NOTE BOOK	PLOTTED
NO.	TEMPLATE
	AREAS CHECKED

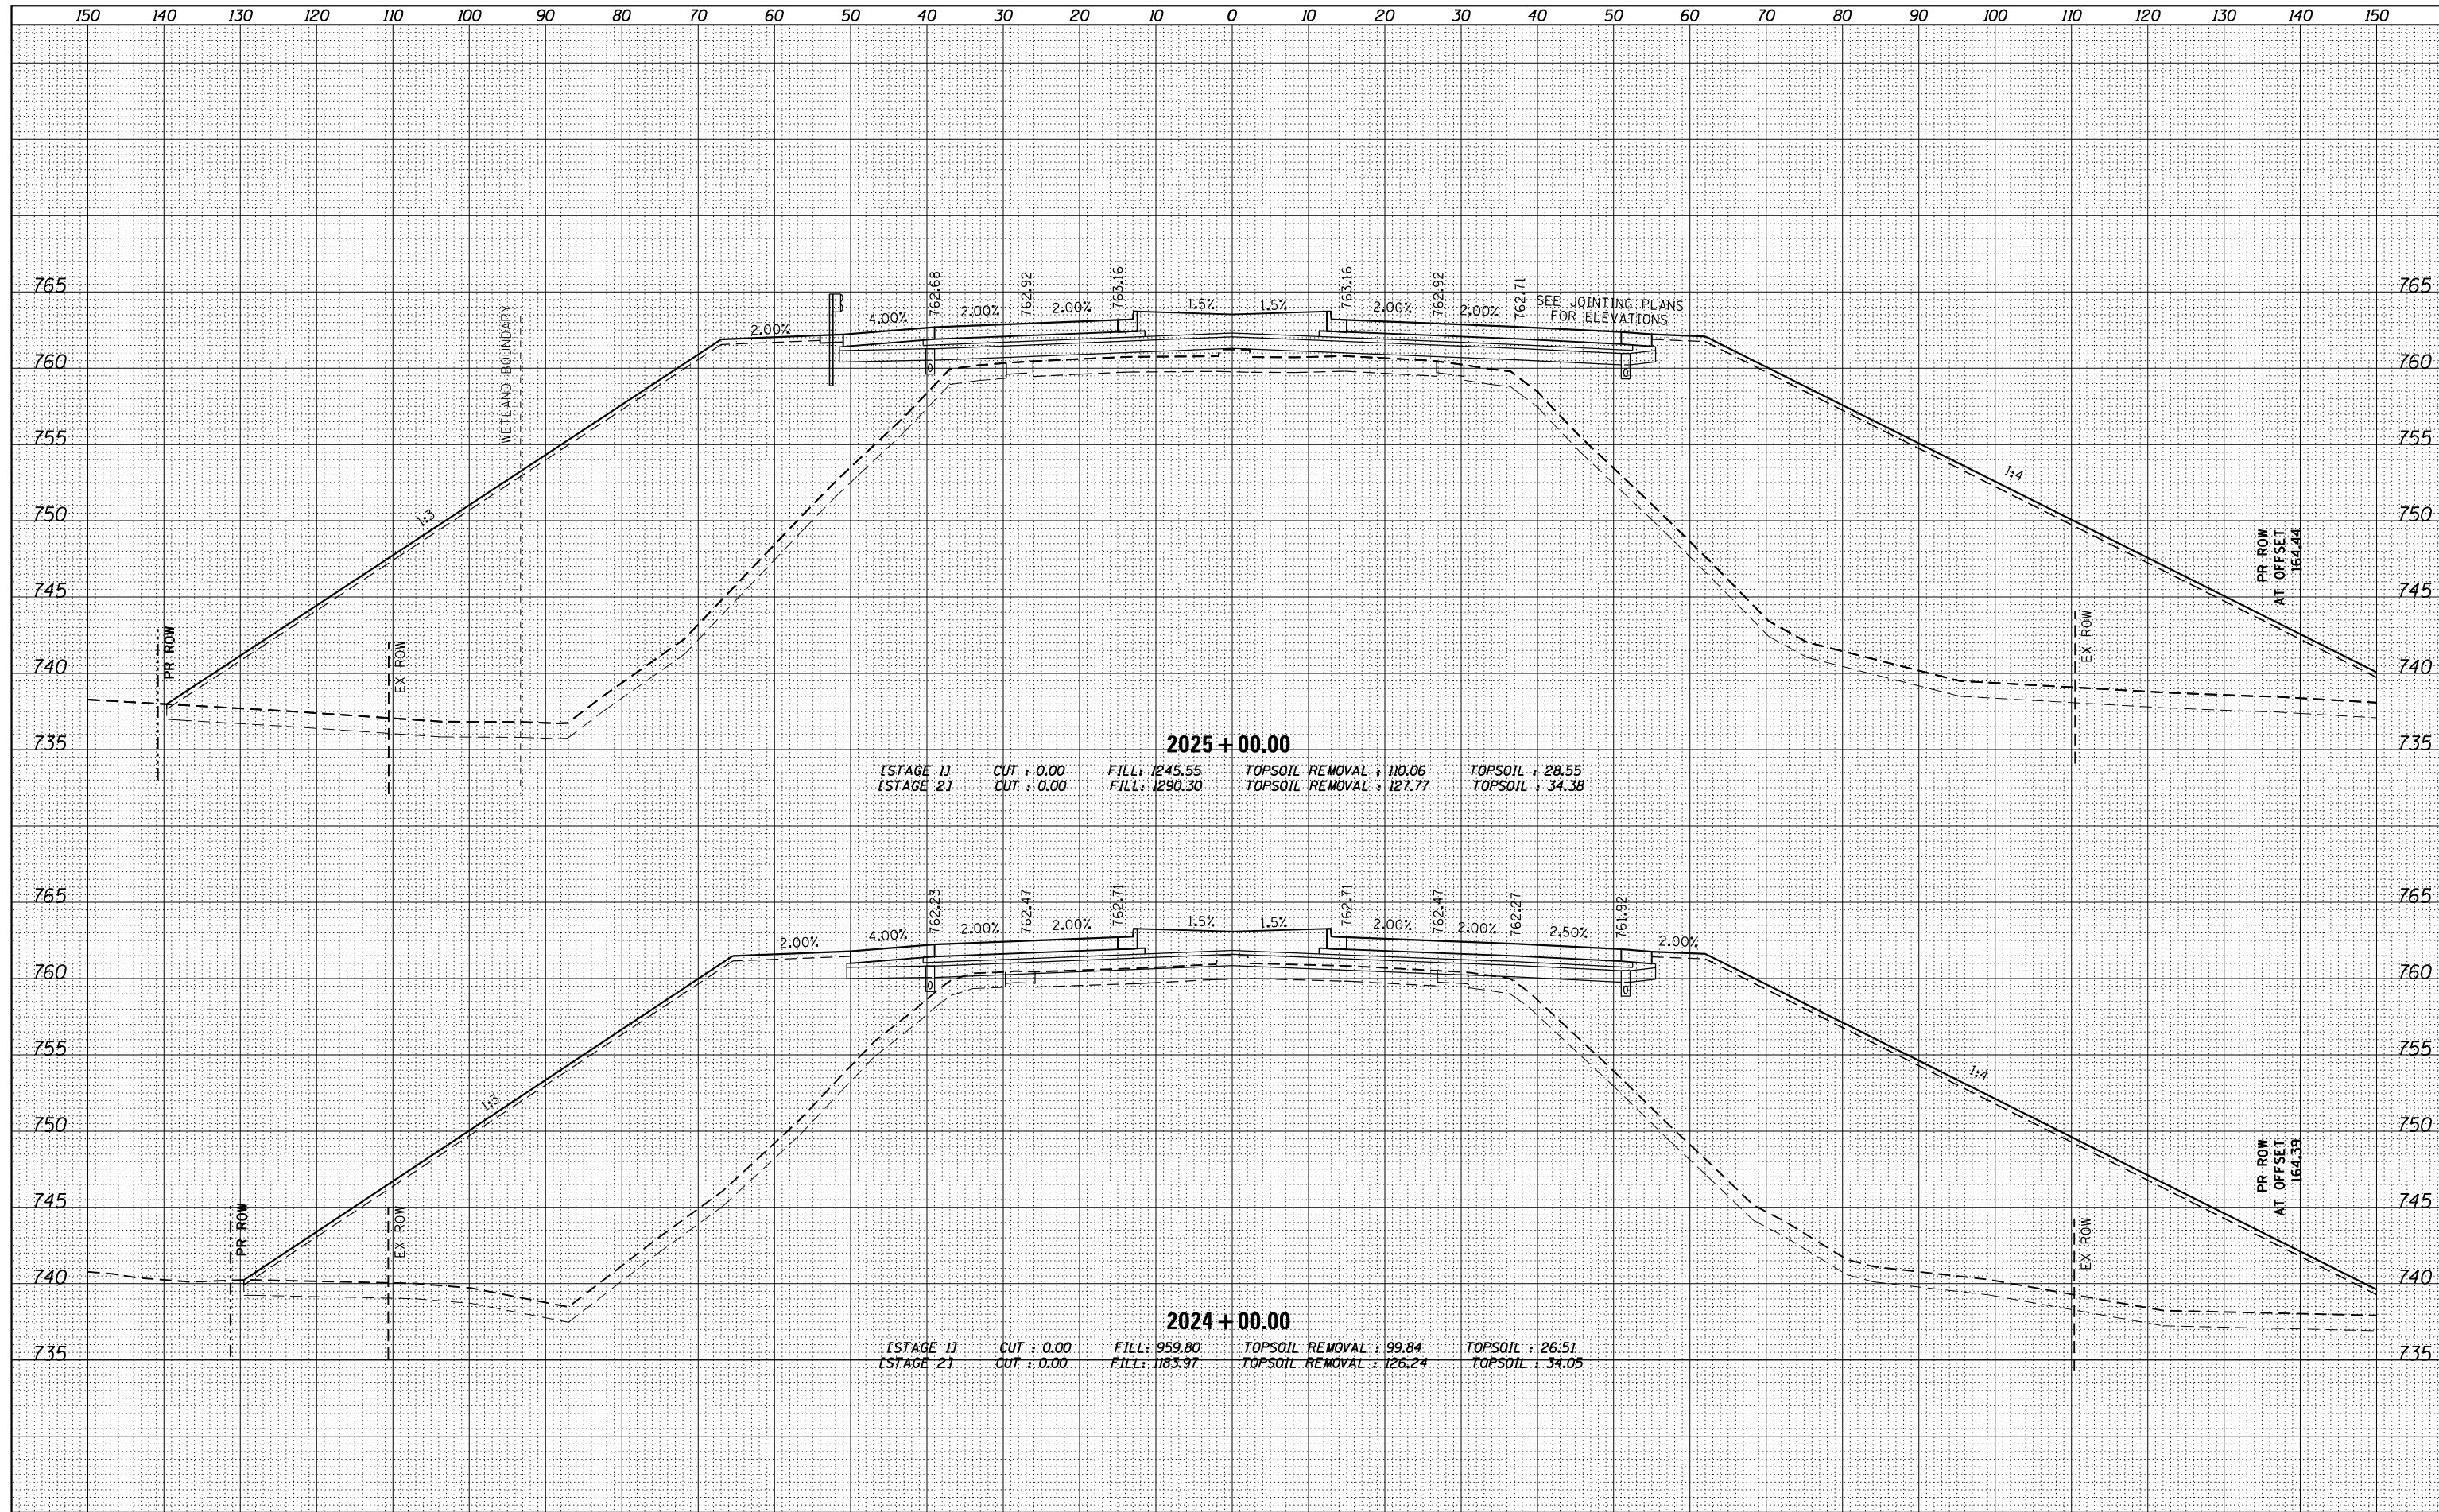

**2025 + 00.00**  
 [STAGE 1] CUT : 0.00 FILL : 1245.55 TOPSOIL REMOVAL : 110.06 TOPSOIL : 28.55  
 [STAGE 2] CUT : 0.00 FILL : 1290.30 TOPSOIL REMOVAL : 127.77 TOPSOIL : 34.38

**2024 + 00.00**  
 [STAGE 1] CUT : 0.00 FILL : 959.80 TOPSOIL REMOVAL : 99.84 TOPSOIL : 26.51  
 [STAGE 2] CUT : 0.00 FILL : 1183.97 TOPSOIL REMOVAL : 126.24 TOPSOIL : 34.05

FILE NAME =  
 D160L77-SHT-XSC\_P\_173.dgn

USER NAME = default	DESIGNED -	REVISOR -
	DRAWN -	REVISOR -
PLOT SCALE = H=1"=10' V=1"=5'	CHECKED -	REVISOR -
PLOT DATE = 6/20/2012	DATE -	REVISOR -

**STATE OF ILLINOIS  
 DEPARTMENT OF TRANSPORTATION**

**CROSS SECTIONS  
 IL 173**

SCALE:  $\frac{1}{4}$ " = 1' =  $\frac{10}{1}$ " SHEET 72 OF 110 SHEETS STA. 2024+00.00 TO STA. 2025+00.00

F.A. RTE.	SECTION	COUNTY	TOTAL SHEETS	SHEET NO.
94	49-1-R-1	LAKE	677	577
				CONTRACT NO. 60L77

ILLINOIS FED. AID PROJECT