


DATE	
BY	
FINAL SURVEY	SURVEYED
NOTE BOOK	PLOTTED
NO.	TEMPLATE
	AREAS CHECKED

DATE	
BY	
ORIGINAL SURVEY	SURVEYED
NOTE BOOK	PLOTTED
NO.	TEMPLATE
	AREAS CHECKED

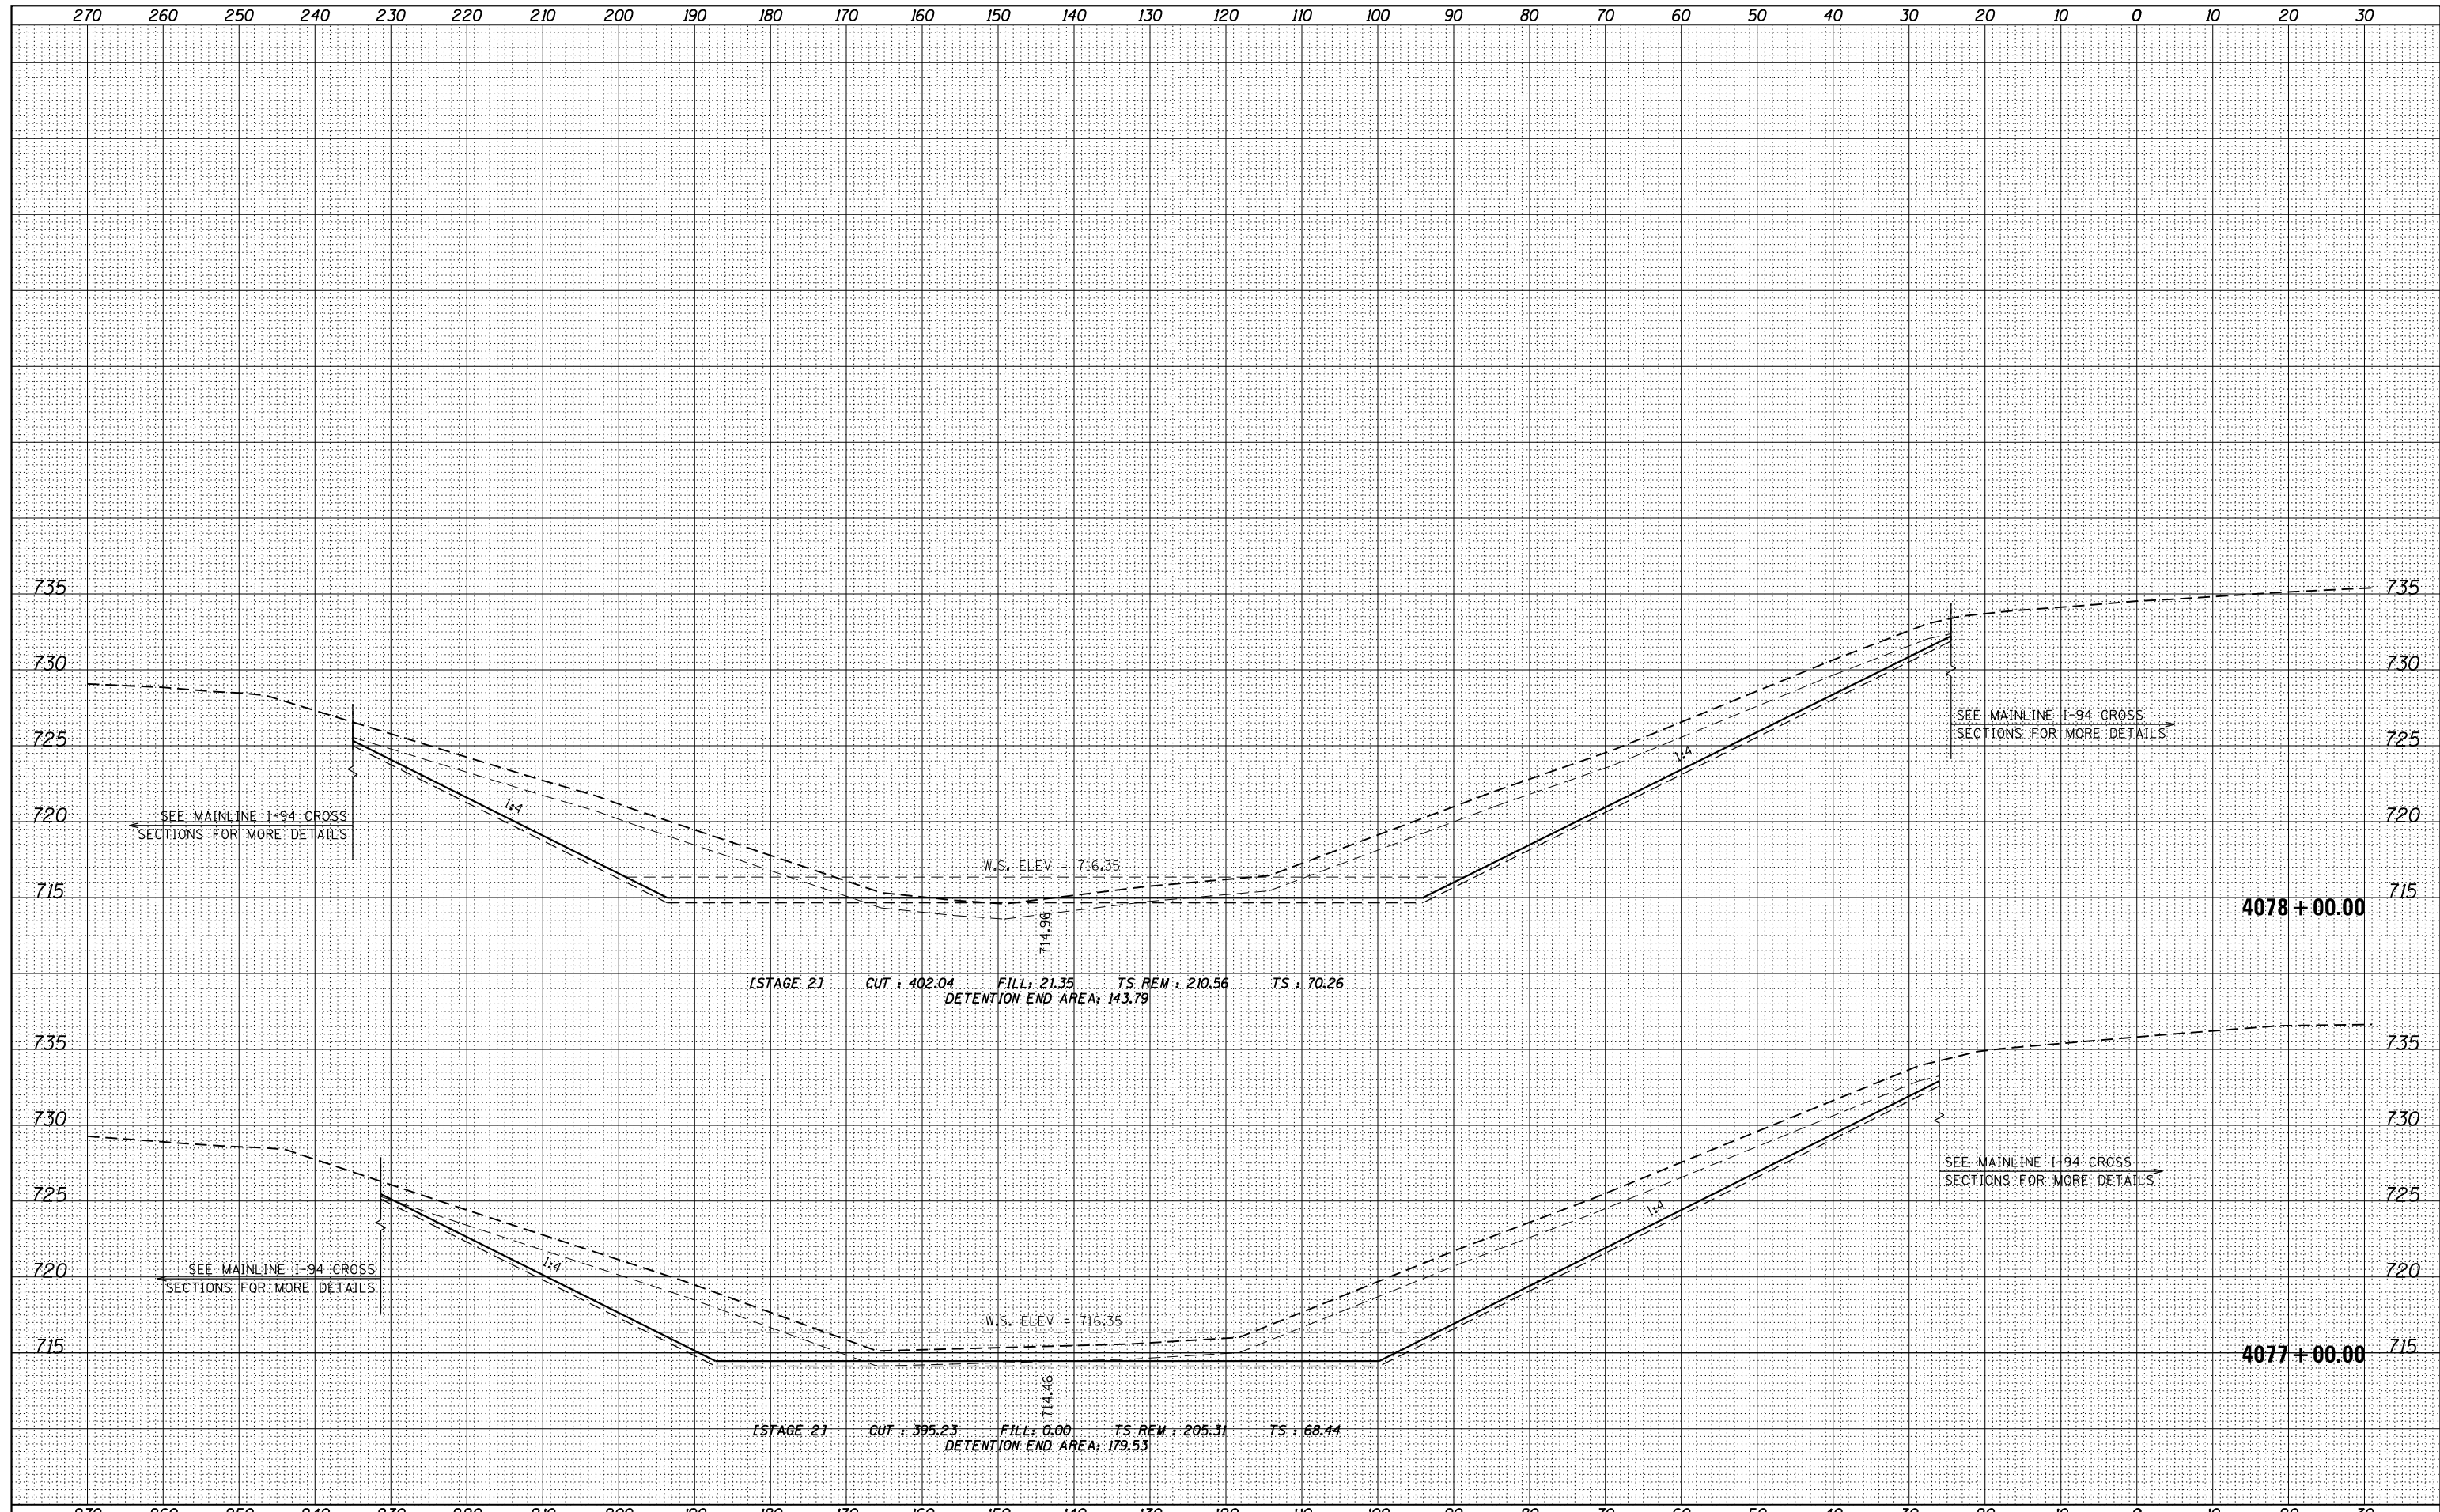

FILE NAME = D:\60L77-SHT-XSC_P94NBT_Det_Basin.dgn

USER NAME = default	DESIGNED -	REVISOR -
PLOT SCALE = H=1"=10' V=1"=5'	DRAWN -	REVISION -
PLOT DATE = 6/20/2012	CHECKED -	REVISION -
	DATE -	REVISION -

**STATE OF ILLINOIS
DEPARTMENT OF TRANSPORTATION**

**CROSS SECTIONS
DETENTION BASIN**

SCALE: $\frac{1}{4}$ " = 1' = $\frac{10}{1}$ ' SHEET 109 OF 110 SHEETS STA. 4077+00.00 TO STA. 4078+00.00

F.A. RTE.	SECTION	COUNTY	TOTAL SHEETS	SHEET NO.
94	49-1-R-1	LAKE	677	603K
CONTRACT NO. 60L77			ILLINOIS FED. AID PROJECT	