


PAVEMENT CROSS - SECTION (2 LANES)

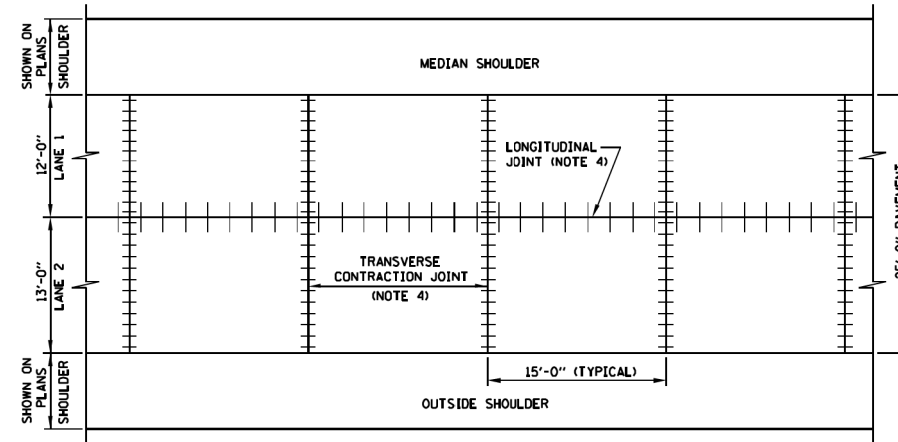

PAVEMENT PLAN
2 - LANE SECTION

GENERAL NOTES:

1. DOWEL BASKET ASSEMBLIES, WHERE USED, SHALL BE SUPPORTED AND ANCHORED IN ACCORDANCE WITH THE STANDARD SPECIFICATIONS.
2. WHEN ADJACENT LANES ARE NOT BUILT IN ONE OPERATION, A LONGITUDINAL JOINT SHALL BE REPLACED WITH BULKHEAD LONGITUDINAL JOINT.
3. MATERIALS ARE PROJECT SPECIFIC. REFER TO PROJECT PLANS AND CONTRACT DOCUMENTS FOR DETAILS.
4. SEE STANDARD A7 (PAVEMENT JOINTS) AND IDOT STANDARD 420001 (PAVEMENT JOINTS) FOR DETAILS OF JOINTS AND TIE BARS NOT SHOWN.
5. PAVEMENT DESIGNS ARE PROJECT SPECIFIC. OTHER MATERIALS MAY BE SUBSTITUTED FOR HOT-MIX ASPHALT BASE COURSE AND SUBGRADE AGGREGATE. REFER TO PROJECTS PLANS FOR DETAILS AND MATERIAL THICKNESS.

SHEET 1 OF 2



DATE	REVISIONS
5-1-2009	DELETED BLOCK-OUTS DETAIL, REMOVED SHOULDER DIMENSIONS

J.P.C. PAVEMENT
12" OR LESS

STANDARD A5-01

Paul Kovacs
APPROVED CHIEF ENGINEER DATE 5-1-2009 ...

BOWMAN, BARRETT & ASSOCIATES INC.
CONSULTING ENGINEERS
Chicago, Illinois
312.228.0100
www.bbandainc.com



FILE NAME = \$FILES\$	USER NAME = default	DESIGNED -	REVISED -
		DRAWN -	REVISED -
	PLOT SCALE = H=1"=10' V=1"=5'	CHECKED - RGR	REVISED -
	PLOT DATE = 6/18/2012	DATE - 6/19/2012	REVISED -

STATE OF ILLINOIS
DEPARTMENT OF TRANSPORTATION

TOLLWAY STANDARD DRAWING

SCALE: SHEET NO. N/A OF N/A SHEETS STA. TO STA.

F.A. RTE.	SECTION	COUNTY	TOTAL SHEETS	SHEET NO.
94	49-1-R-1	LAKE	677	604
CONTRACT NO. 60L77				
ILLINOIS FED. AID PROJECT				

S:\1101\95-CADD\60L77_IL_173\60L77_Sheets\0160L77-sh1-15114.dwg